

LETTING DATE
 Dec 19, 2023
 PCC SIDEWALK/TRAIL
 STPN-048-3(021)--2J-15

CASS COUNTY



MILEAGE SUMMARY			105-1 09-27-94
Div.	Location	Lin. Ft.	Miles
1	Sta. 989+69.99 to Sta. 999+01.43 Station Equation Sta. 1000+00 (BK) = Sta. 0+00.00 (AH) Sta. 0+19.11 to Sta. 9+82.09	931.44	0.176
		962.98	0.182
	Total Length of Project	1,894.42	0.359

PLANS OF PROPOSED IMPROVEMENT ON THE
PRIMARY ROAD SYSTEM
CASS COUNTY
PCC SIDEWALK/TRAIL
 In Griswold (ADA - District 4)

SCALES: As Noted



Refer to the Proposal Form for list of applicable specifications.

Value Engineering Saves. Refer to Article 1105.14 of the Specifications.



For Project Location Map
 Refer to Sheet No. A.2

PROJECT LOCATION
 (Refer to Sheet A.2 for detail)

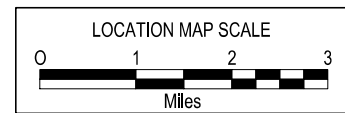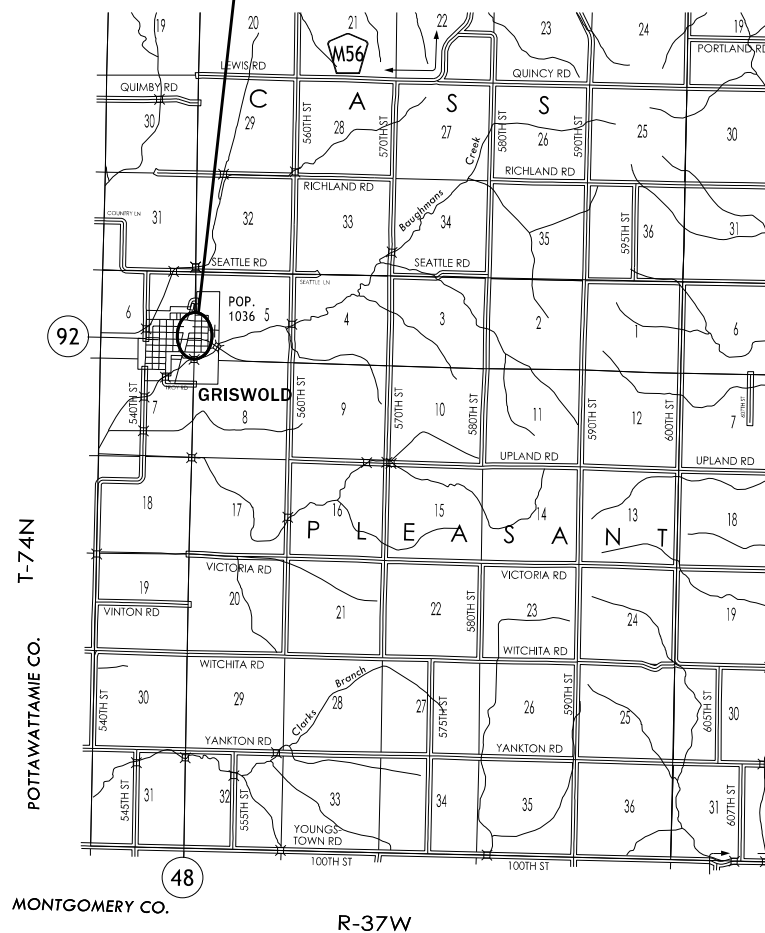

DESIGN DATA URBAN	
2024 AADT	1200 V.P.D.
2044 AADT	390 V.P.D.
2024 DHV	40 V.P.H.
TRUCKS	10.8 %
Total Design ESALs	--

INDEX OF SEALS		
SHEET NO.	NAME	TYPE
A.1	Brian T. Higginbotham	Primary Signature Block

PRELIMINARY PLANS

Subject to change by final design.

D5 PLAN - Date: 12/19/2022

REVISIONS

TOTAL	33
PROJECT IDENTIFICATION NUMBER	22-15-048-010
PROJECT NUMBER	STPN-048-3(021)--2J-15
R.O.W. PROJECT NUMBER	STPN-048-3(022)--2J-15

INDEX OF SHEETS	
No.	DESCRIPTION
A Sheets	Title Sheets
A.1	Title Sheet
A.2	Location Map Sheet
B Sheets	Typical Cross Sections and Details
B.1 - 3	Typical Cross Sections and Details
C Sheets	Quantities and General Information
C.1	Project Description
D Sheets	Mainline Plan and Profile Sheets
* D.1	Plan & Profile Legend & Symbol Information Sheet
* D.2 - 5	IA 48
G Sheets	Survey Sheets
G.1	Reference Ties and Bench Marks
G.2	Horizontal Control Tab. & Super for all Alignments
H Sheets	Right-of-Way Sheets
H.1 - 4	IA 48
J Sheets	Traffic Control and Staging Sheets
* J.1	Traffic Control Plan and Staging Notes
R Sheets	Erosion Control Sheets
* RR.1	Erosion Control Legend and Symbol Information Sheet
* RR.2 - 5	Drainage Basin and Erosion Control Device Maps
S Sheets	Sidewalk Sheets
* S.1	Sidewalk Legend & Symbol Information Sheet
* S.2 - 9	Sidewalk Plan Sheets
U Sheets	500 Series, Mod.Stds. and Detail Sheets
U.1	500 Series, Modified Standards and Detail Sheets
	* Color Plan Sheets

92

T-74N

STOP
CONSTRUCTION
STA. 998+91.43

6

END PROJECT
END CONSTRUCTION
STA. 1009+82.09 R2

RESUME CONSTRUCTION
STA. 0+19.11 R2

5

STATION EQ
STA. 1000+00 (BK) =
STA. 0+00.00 (AH)



BEGIN PROJECT
BEGIN CONSTRUCTION
STA. 989+69.99


7

48

8

R-37W

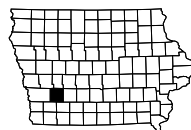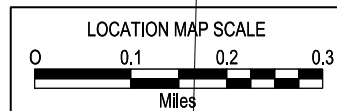

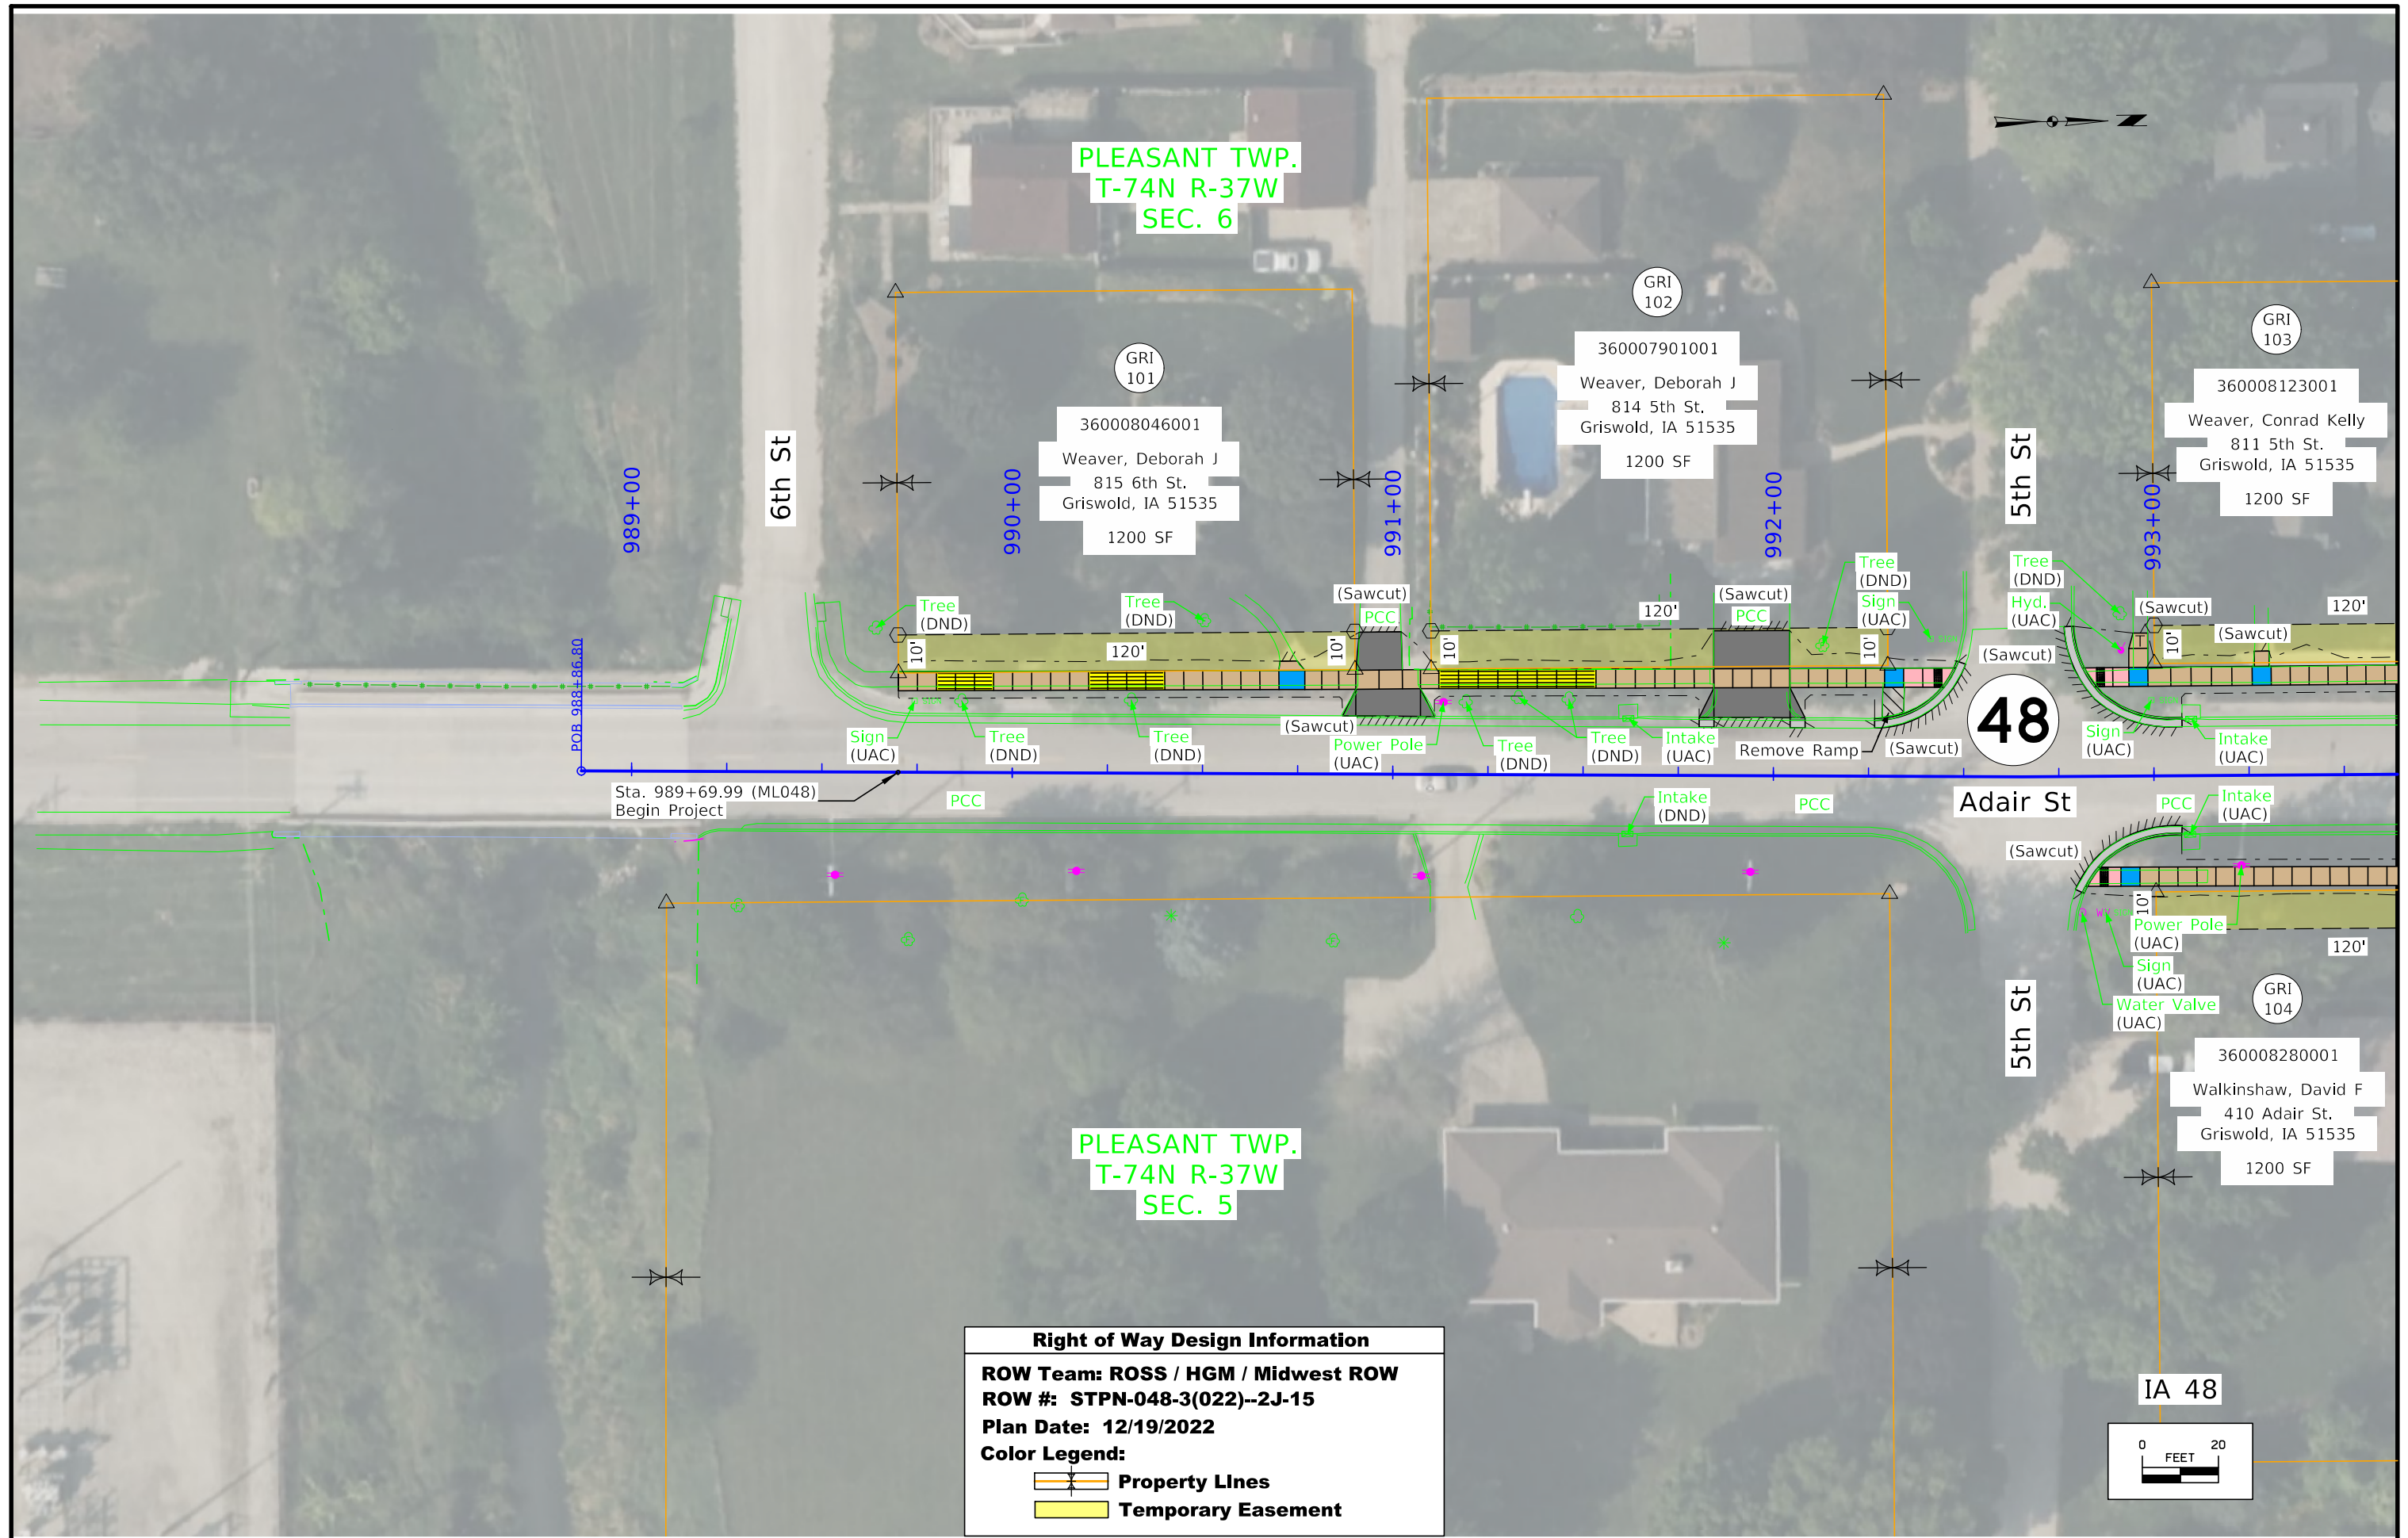

PLEASANT TWP.
T-74N R-37W
SEC. 6


PLEASANT TWP.
T-74N R-37W
SEC. 5

Right of Way Design Information

ROW Team: ROSS / HGM / Midwest ROW
ROW #: STPN-048-3(022)--2J-15
Plan Date: 12/19/2022
Color Legend:

- Property Lines
- Temporary Easement

© 2022 Microsoft Corporation. All rights reserved. Microsoft, Windows, and Office are either registered trademarks or trademarks of Microsoft Corporation in the United States and/or other countries.

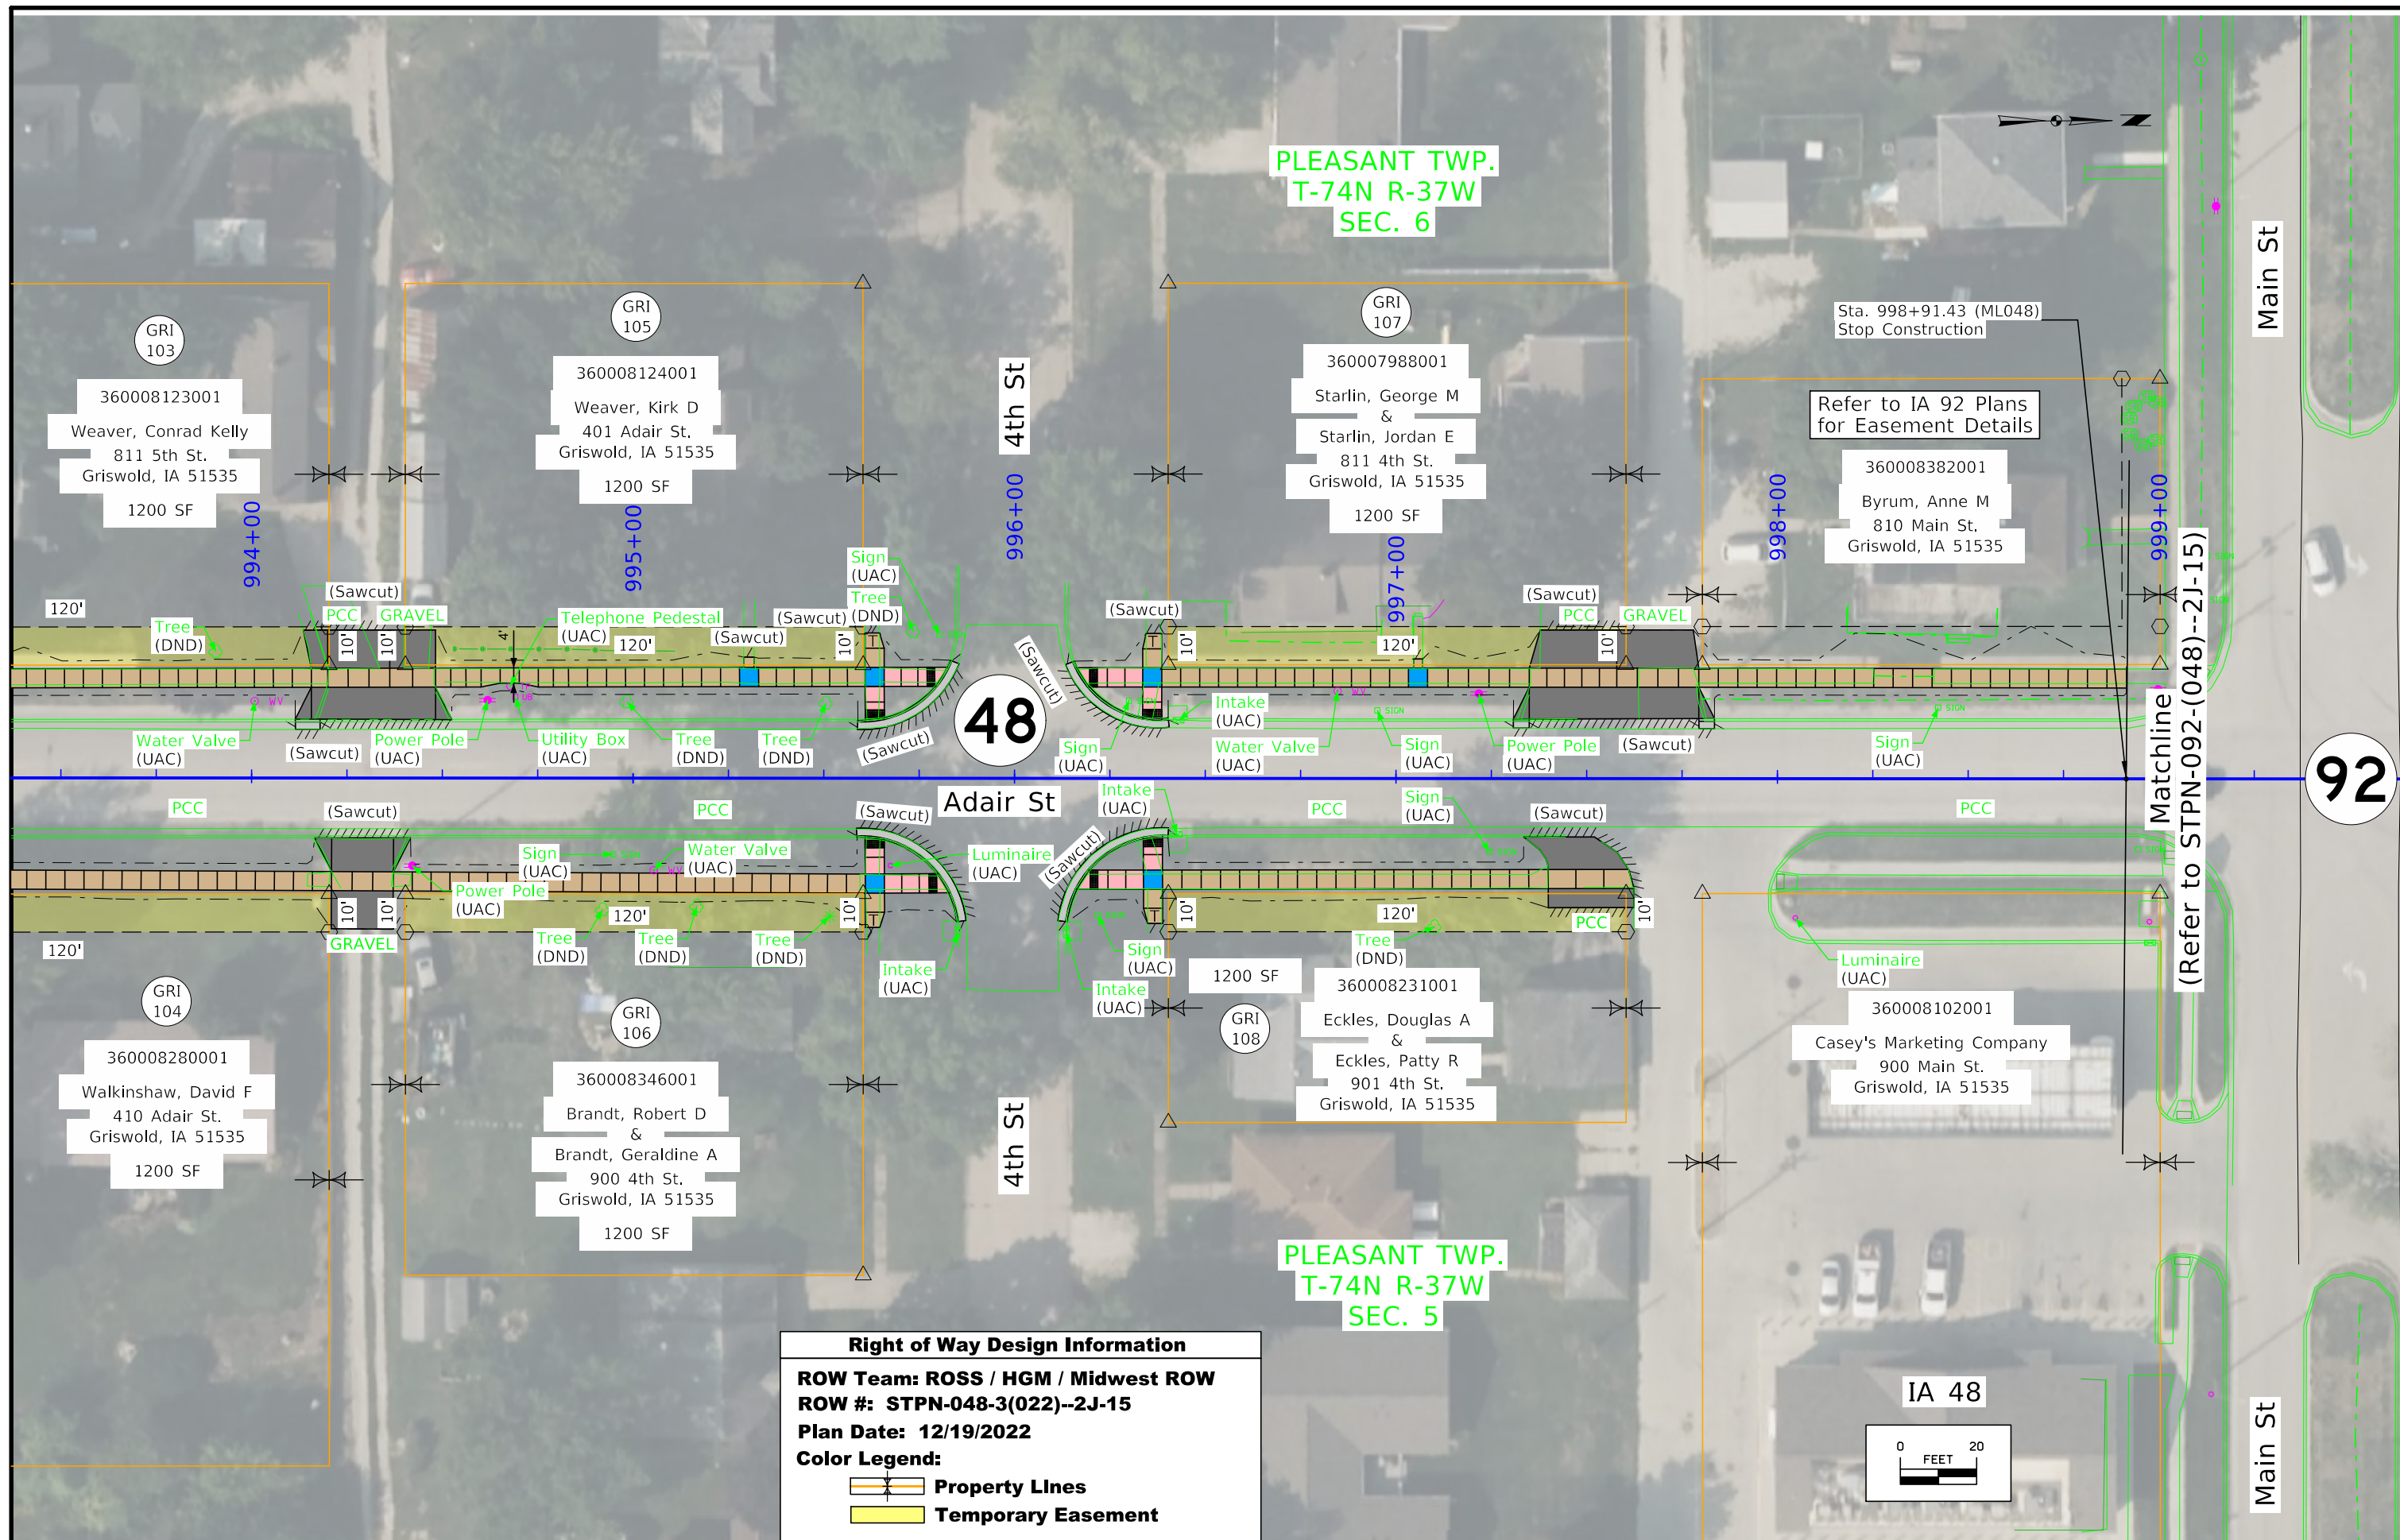

PLEASANT TWP.
T-74N R-37W
SEC. 6

PLEASANT TWP.
T-74N R-37W
SEC. 5

Right of Way Design Information


ROW Team: ROSS / HGM / Midwest ROW

ROW #: STPN-048-3(022)--2J-15


Plan Date: 12/19/2022

Color Legend:

- Property Lines
- Temporary Easement

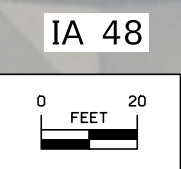

© 2022 Microsoft Corporation. All rights reserved. Microsoft, the Microsoft Dynamics logo, and the Microsoft Dynamics ribbon are either registered trademarks or trademarks of Microsoft Corporation in the United States and/or other countries.

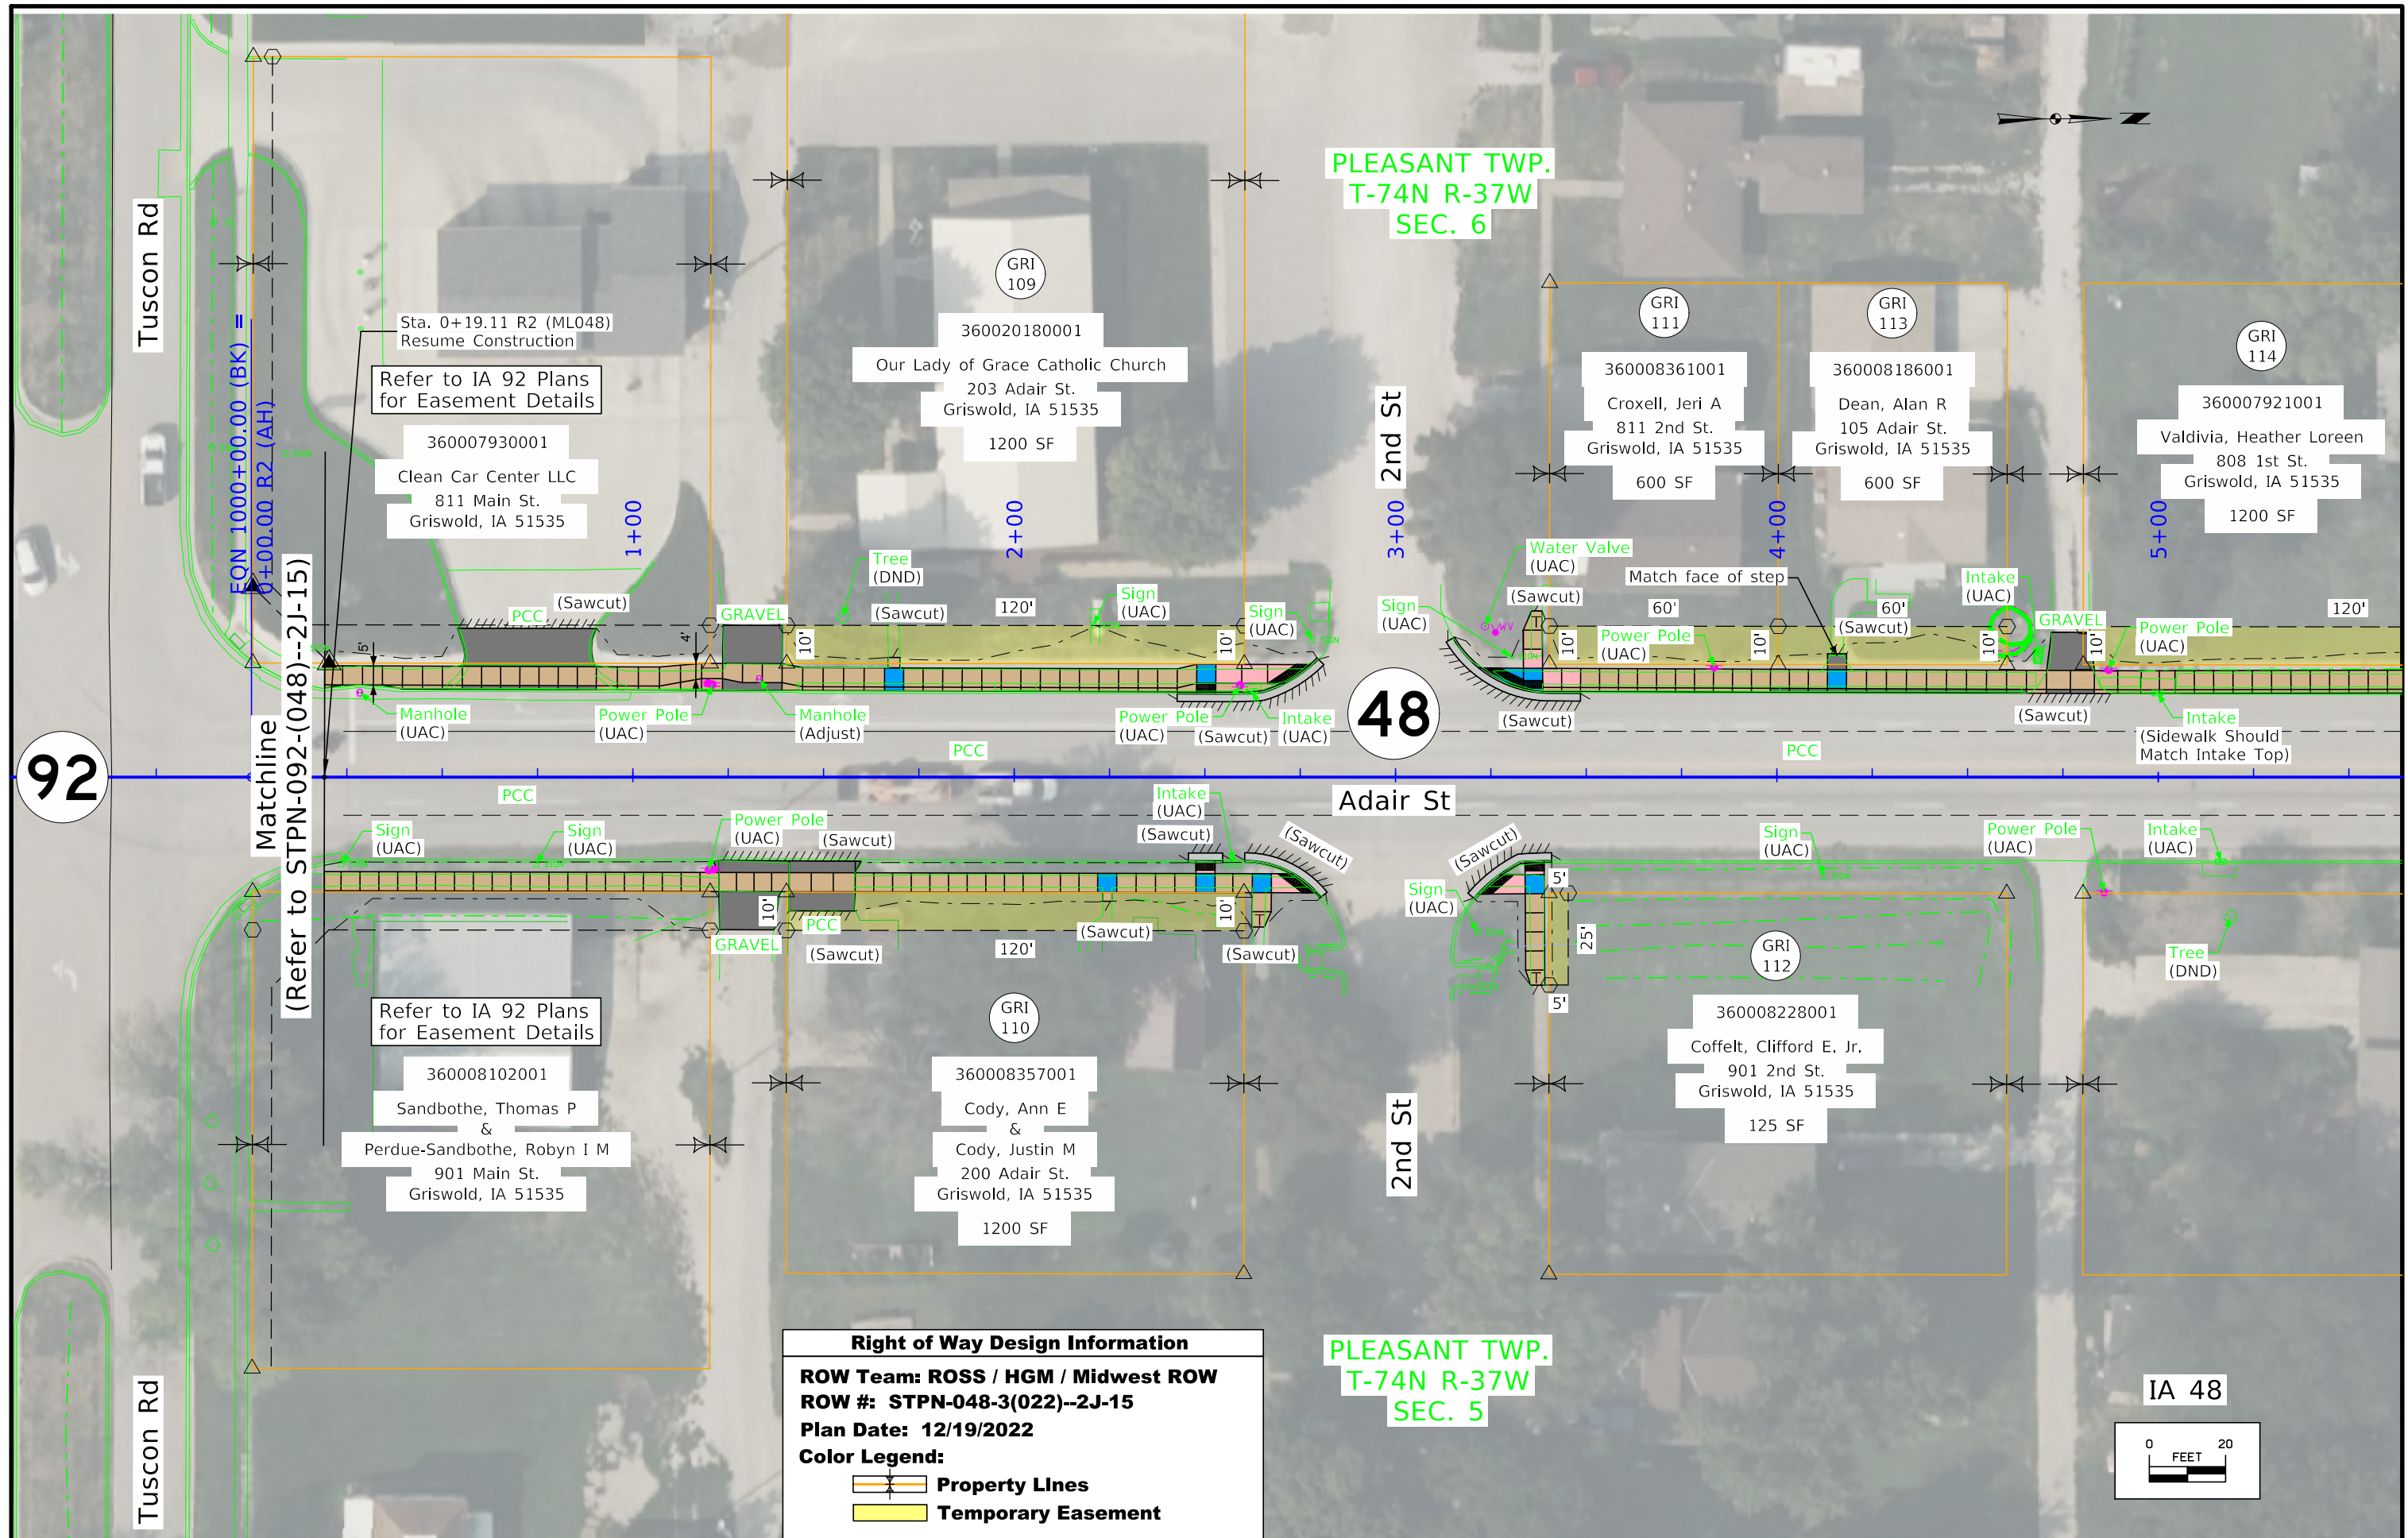

PLEASANT TWP.
T-74N R-37W
SEC. 6

48


PLEASANT TWP.
T-74N R-37W
SEC. 5

IA 48

Right of Way Design Information
ROW Team: ROSS / HGM / Midwest ROW
ROW #: STPN-048-3(022)--2J-15
Plan Date: 12/19/2022
Color Legend:
 Property Lines
 Temporary Easement

PLEASANT TWP.
T-74N R-37W
SEC. 6

PLEASANT TWP.
T-74N R-37W
SEC. 5

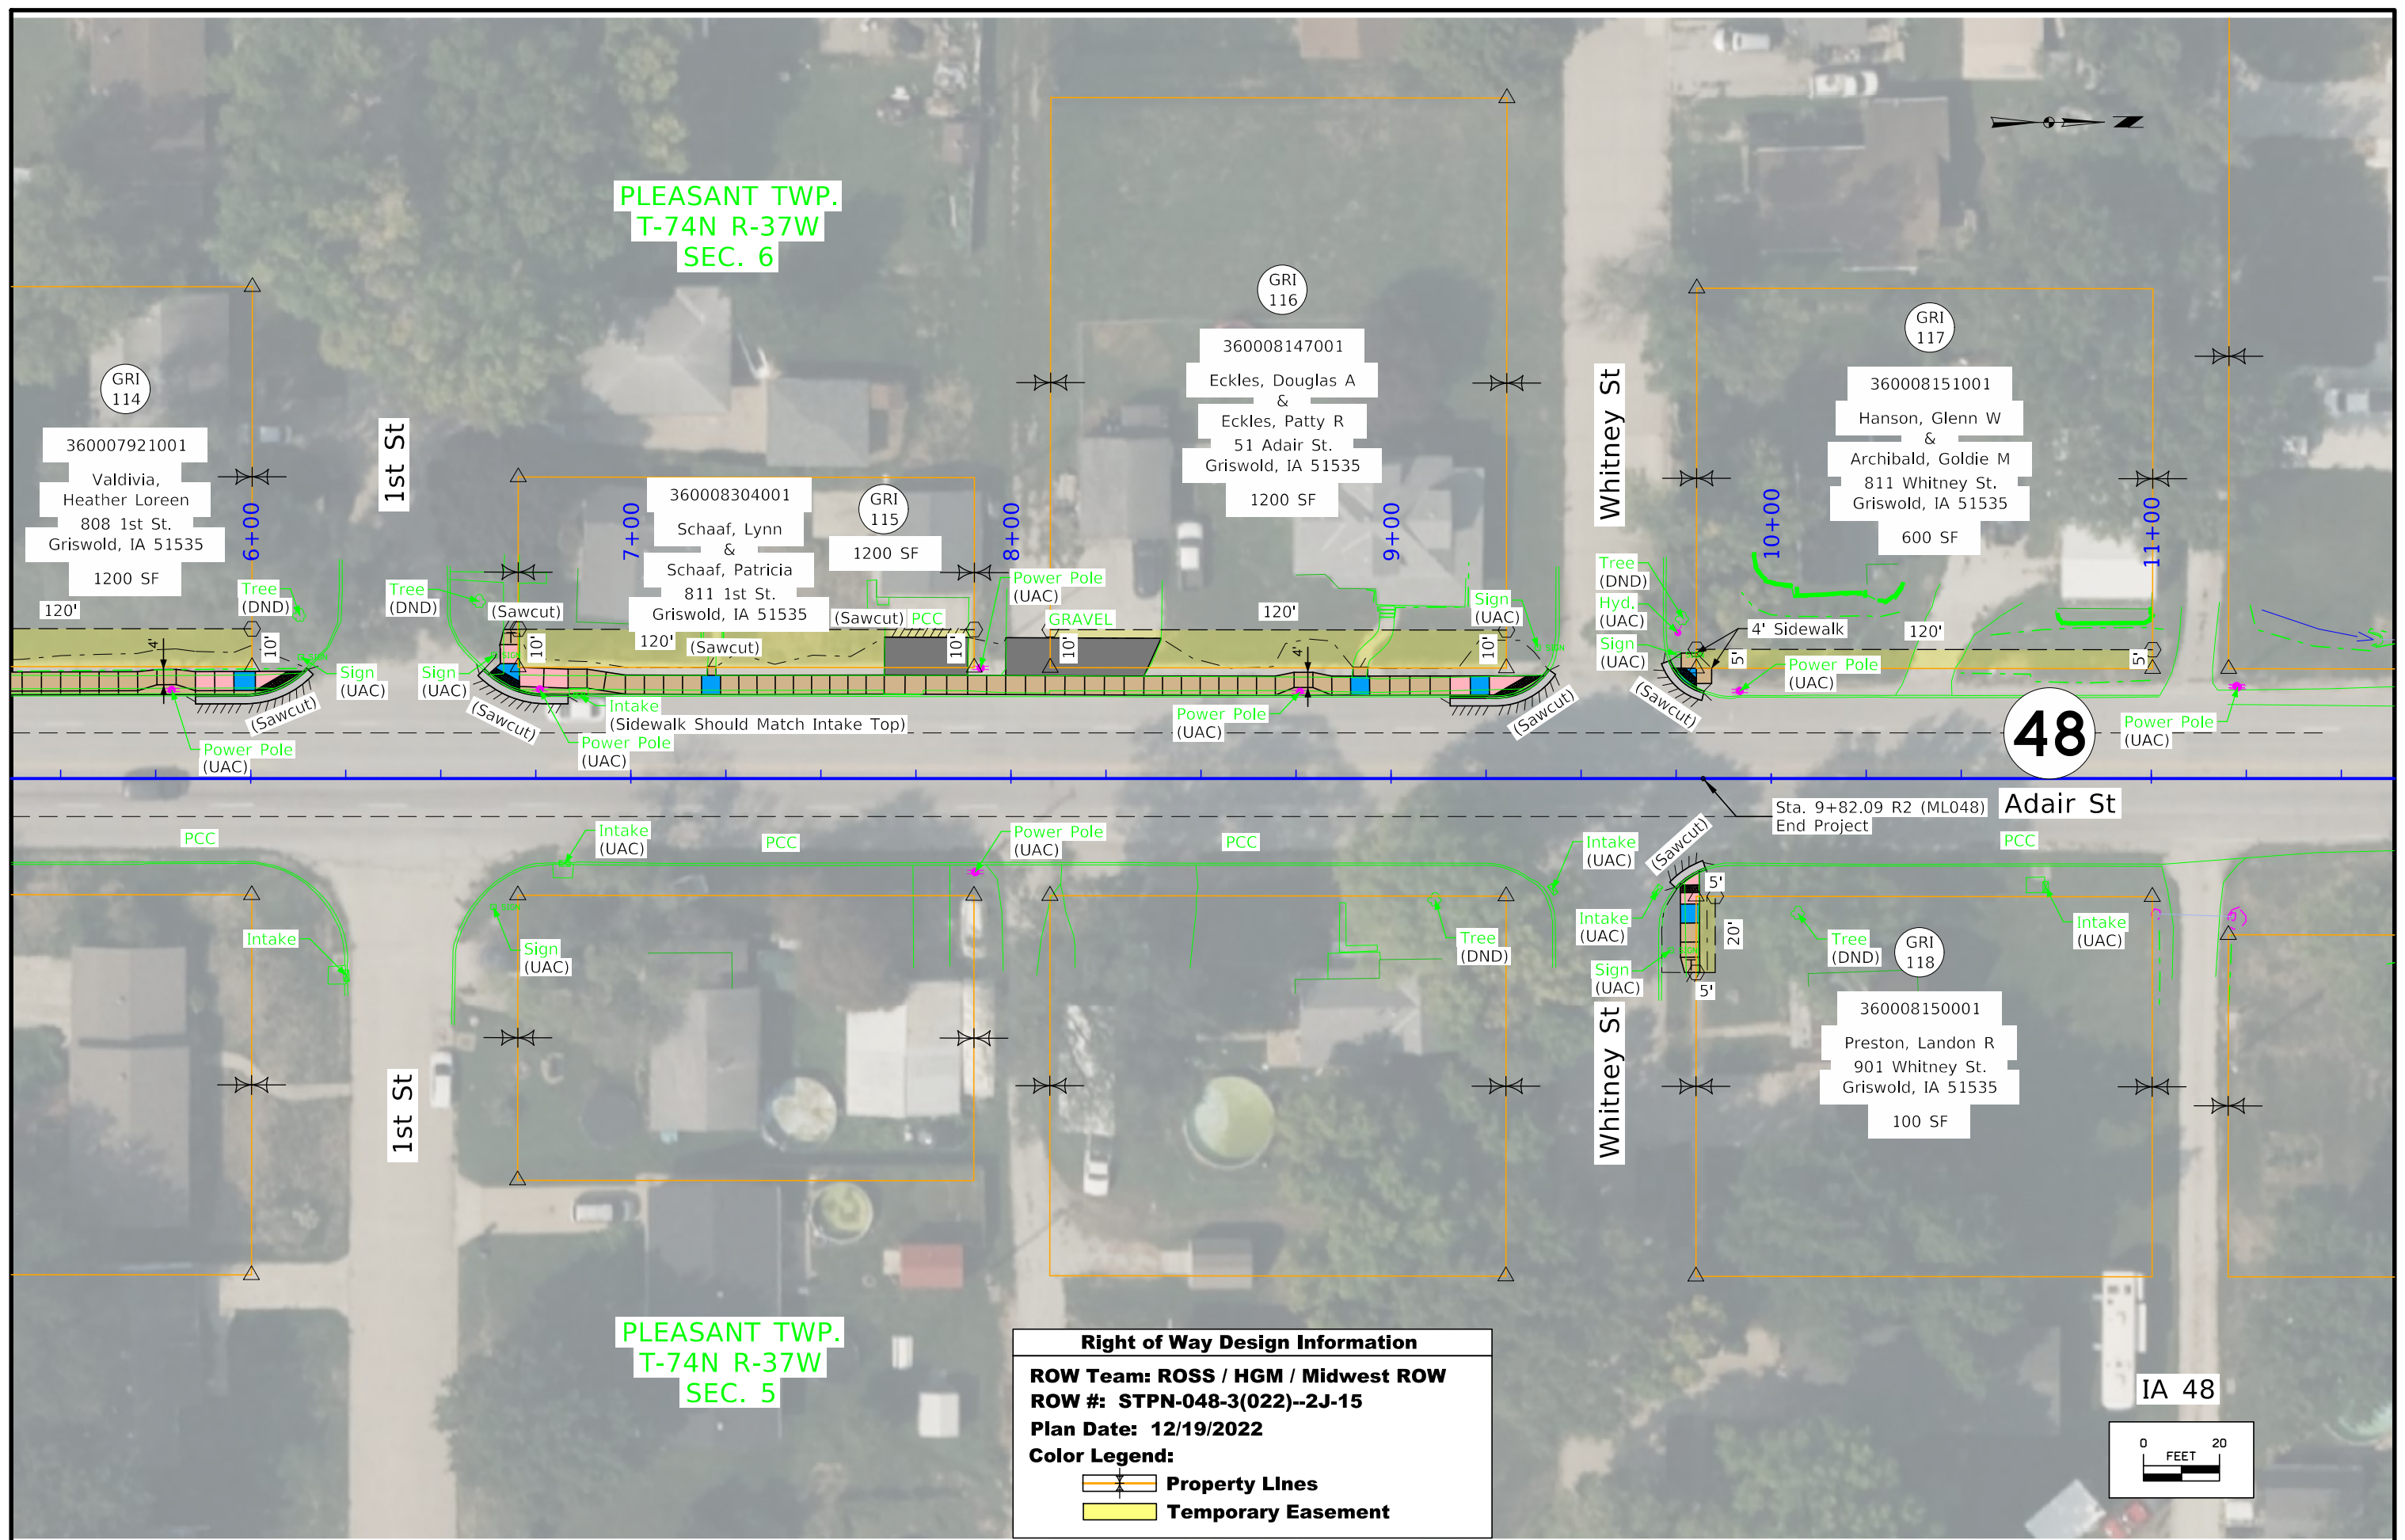

Right of Way Design Information

ROW Team: ROSS / HGM / Midwest ROW
ROW #: STPN-048-3(022)--2J-15
Plan Date: 12/19/2022
Color Legend:

- Property Lines
- Temporary Easement

48

IA 48

