


DESIGNER INFORMATION

For grading requirements, refer to EW-301.


For additional guardrail requirements, refer to BA-200.

① Refer to BA-205.

② Refer to BA-204.

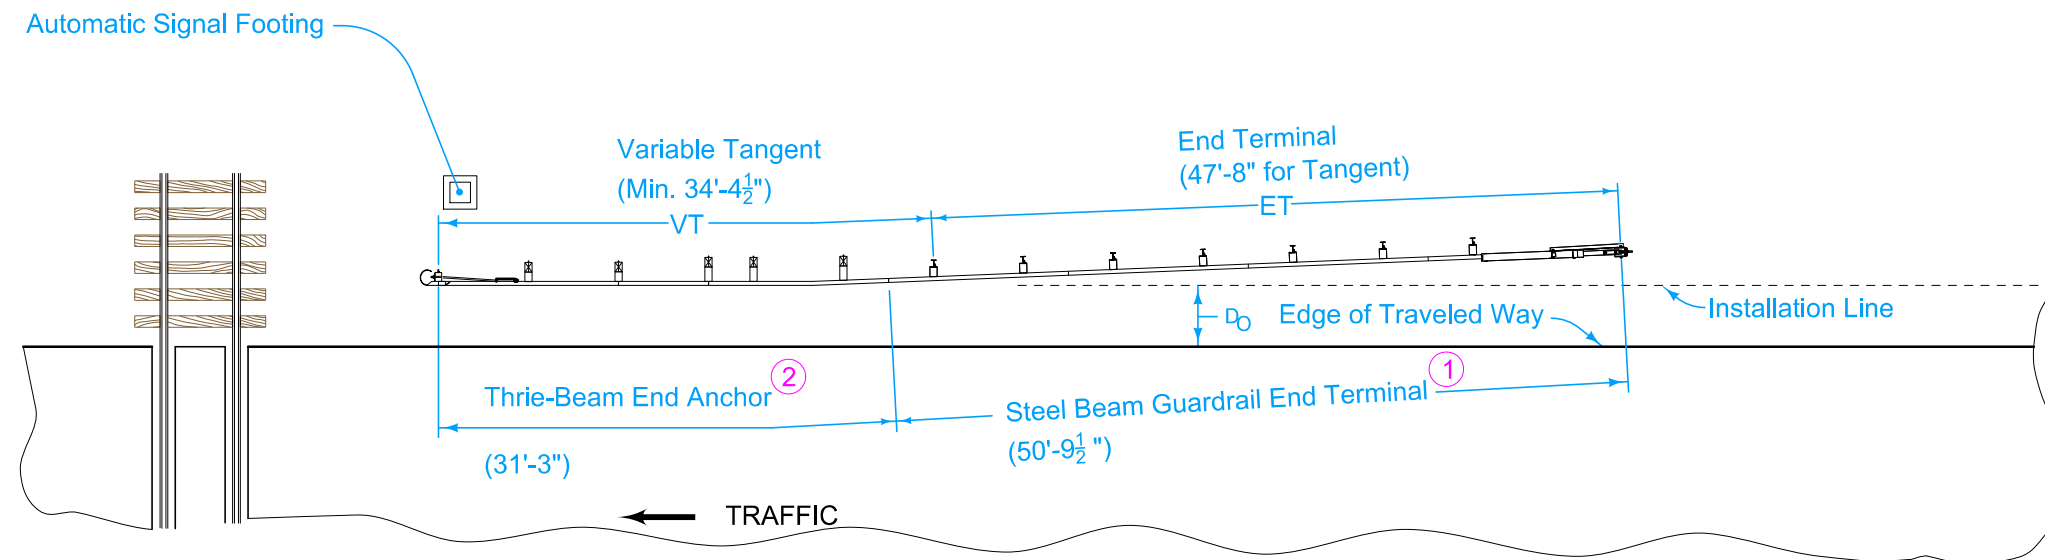

PLAN

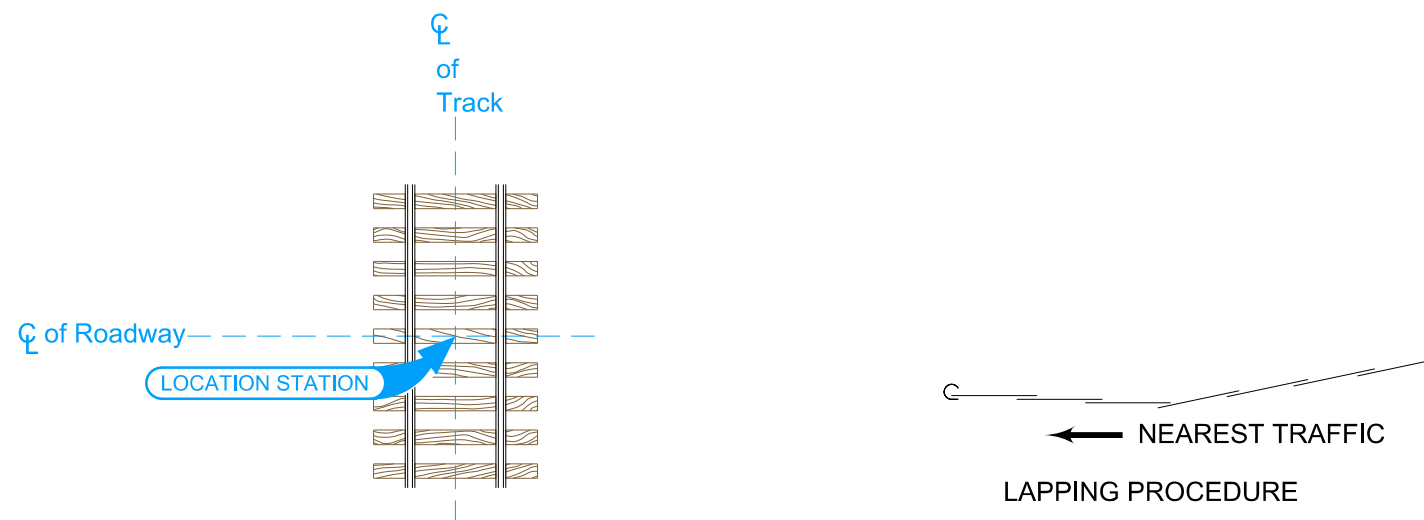

Possible Contract Items:
 Steel Beam Guardrail End Anchor, Thrie-Beam
 Steel Beam Guardrail Tangent End Terminal, BA-205

Incidental to Steel Beam Guardrail End Anchor, Thrie-Beam:
 Delineator, Rigid - Type I
 Object Marker, Type 2
 Object Marker, Type 3

Possible Tabulation:
 108-8D

	REVISION	
	5	10-18-22
STANDARD ROAD PLAN		BA-253
		SHEET 1 of 1

REVISIONS: Modified pay length for Thrie-Beam End Anchor as a result of a modification to BA-204.

Steve Miller
 APPROVED BY DESIGN METHODS ENGINEER

**STEEL BEAM GUARDRAIL
 INSTALLATION AT RAILROAD SIGNAL**