





For joint details, see PV-101.



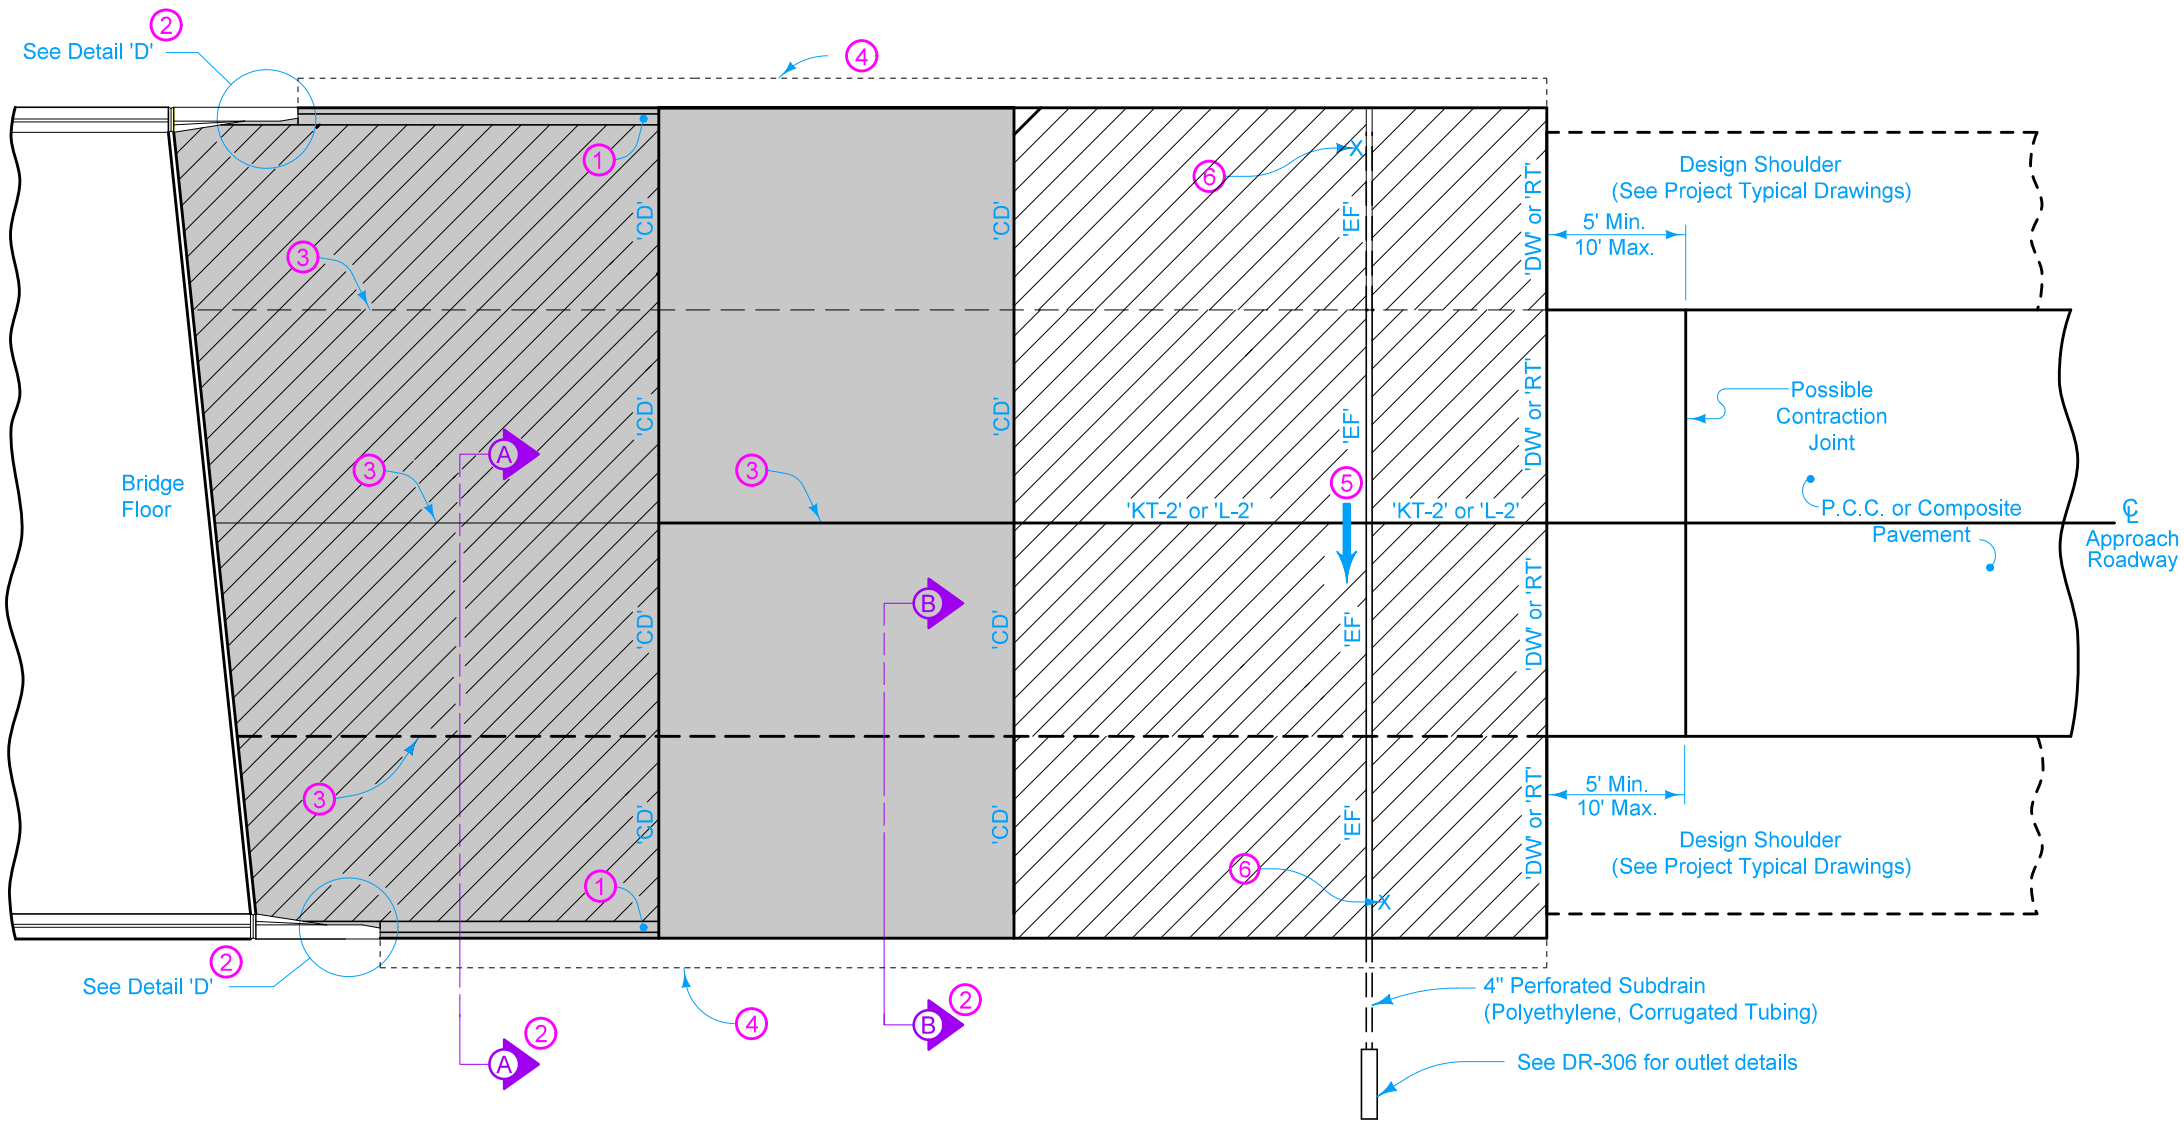

PLAN VIEW

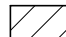Pay limits for contract item include the following areas:

-  Double Reinforced Section
-  Single Reinforced Section
-  Non-Reinforced Section

- ① Build 4 inch Sloped Curb to end of Double Reinforced Section.
- ② See BR-201, BR-202, BR-203, or BR-204.
- ③ Longitudinal Joint (PV-101):
Single Pour - Saw cut joint per Detail B.
Two Pours - Use 'KS-1' joint (Single Reinforced Section).
Use 'KS-2' joint (Double Reinforced Section).
- ④ Polymer Grid and excavation limits of Modified Subbase 2 feet outside of pavement edge. See BR-201, BR-202, BR-203, or BR-204.
- ⑤ Slope subdrain to drain.
- ⑥ Place an "X" in the plastic concrete near the 'EF' joint at the outside edge of pavement.

	REVISION	
	2	10-19-21
STANDARD ROAD PLAN		BR-211
		SHEET 1 of 1
REVISIONS: Added shoulders to single and non-reinforced sections.		
 APPROVED BY DESIGN METHODS ENGINEER		
BRIDGE APPROACH (ABUTTING PCC OR COMPOSITE PAVEMENT)		