


Extend on line of existing structure to Lt., Rt. or both as specified. Adapters may be required, see DR-122.

Optional Type "D" section or elbow for vertical drop only when specified in tabulation.

- ① Refer to the following and specify if inlet or outlet:
 DR-201 for circular concrete.
 DR-202 for low clearance concrete.
 DR-205 for circular concrete with end wall.
 DR-206 for low clearance concrete with end wall.
- ② Existing structure.
- ③ If less than 12 inch cover over pipe in median, install median pipe and dike.

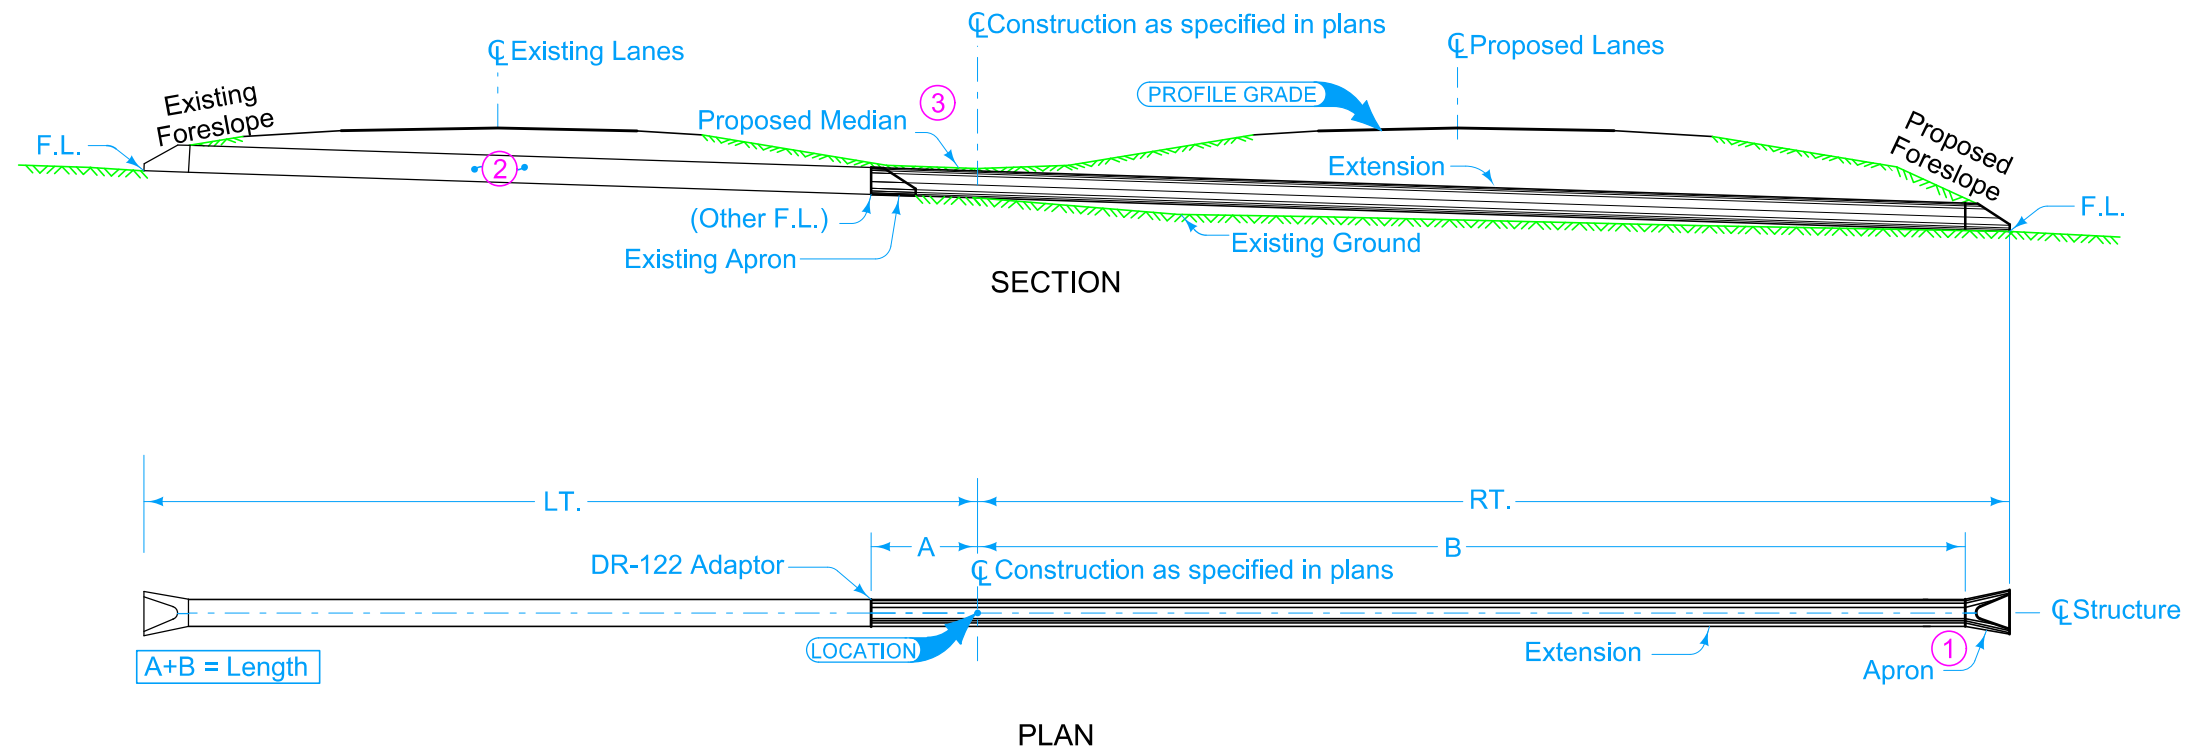

Possible Tabulation:
104-3

	REVISION	
	2	10-15-19
STANDARD ROAD PLAN		DR-626
		SHEET 1 of 1

REVISIONS: Changed RF-2 Adapter to DR-122 Adapter.

Shawn Miller
APPROVED BY DESIGN METHODS ENGINEER

PIPE EXTENSION - ADDING LANES