


Refer to Standard Road Plan EC-104 for the placement of the TRM.

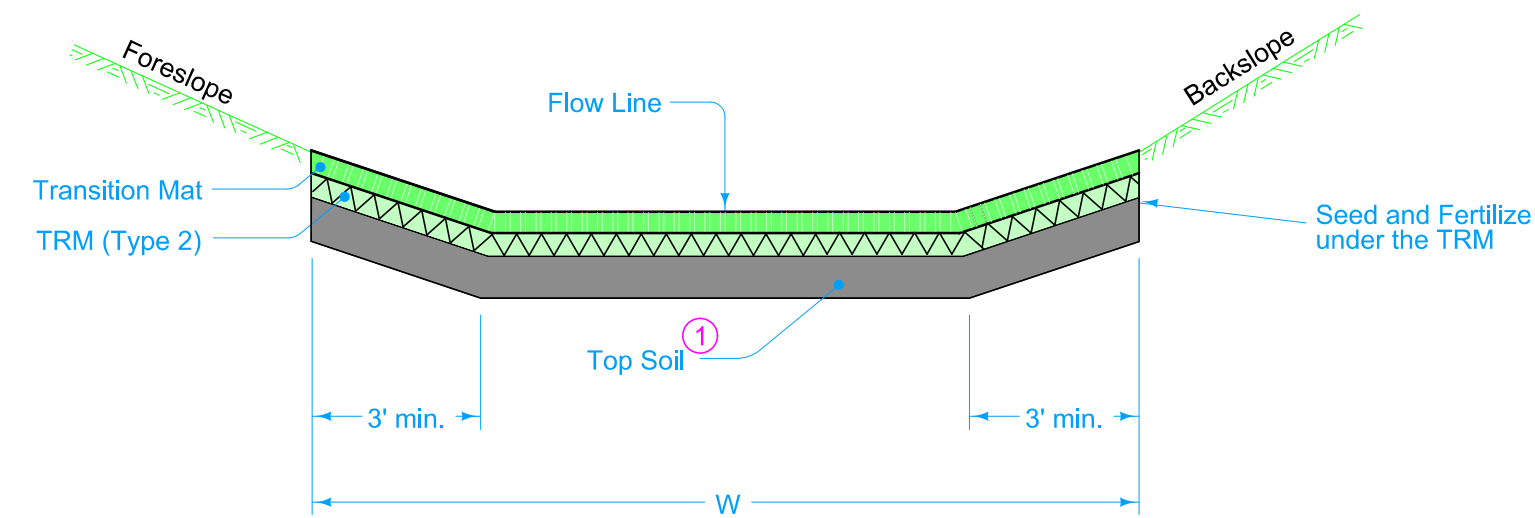

① Place at same thickness as surrounding area. Refer to T Sheets to determine topsoil thickness for the surrounding area.



- TM
- TRM (Type 2)

Possible Contract Items:
Transition Mat

Possible Tabulation:
100-09

 STANDARD ROAD PLAN	REVISION	
	3	04-17-18
EC-105		
SHEET 1 of 1		
REVISIONS: Changed Possible Contract Items to Transition Mat.		
 <small>APPROVED BY DESIGN METHODS ENGINEER</small>		
TRANSITION MAT (TM)		