


For line information, see [PM-110](#).

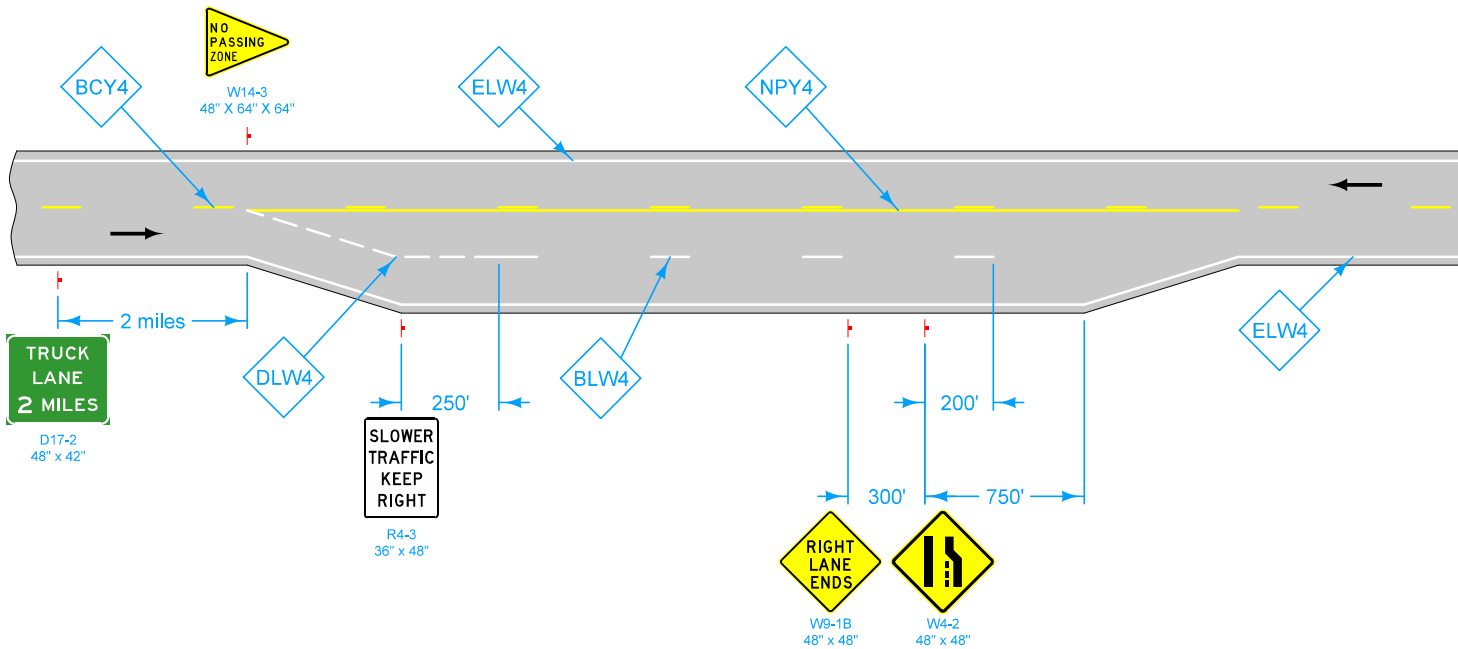

LEGEND

- ← Direction of Traffic
- BCY4 Broken Centerline (Yellow)
- BLW4 Broken Lane Line (White)
- ELW4 Edge Line Right (White)
- DLW4 Dotted Line (White)
- NPY4 No Passing Zone Line (Yellow)

Possible Contract Item:
Pavement Marking Line Items
Type 'A' Signs

Possible Tabulation:
[108-22](#)

	REVISION	
	<table border="1" style="width: 100%; border-collapse: collapse;"> <tr> <td style="width: 10px; text-align: center;">1</td> <td style="width: 50px; text-align: center;">10-18-16</td> </tr> </table>	1
1	10-18-16	
STANDARD ROAD PLAN	PM-220	
SHEET 1 of 1		
REVISIONS: Changed No Passing Zone sign size from 48" x 60" to 48" x 64". Replaced old DOT logo with new DOT logo.		
APPROVED BY DESIGN METHODS ENGINEER		
PASSING LANE		