


CROSSING WITH CROSSBUCK

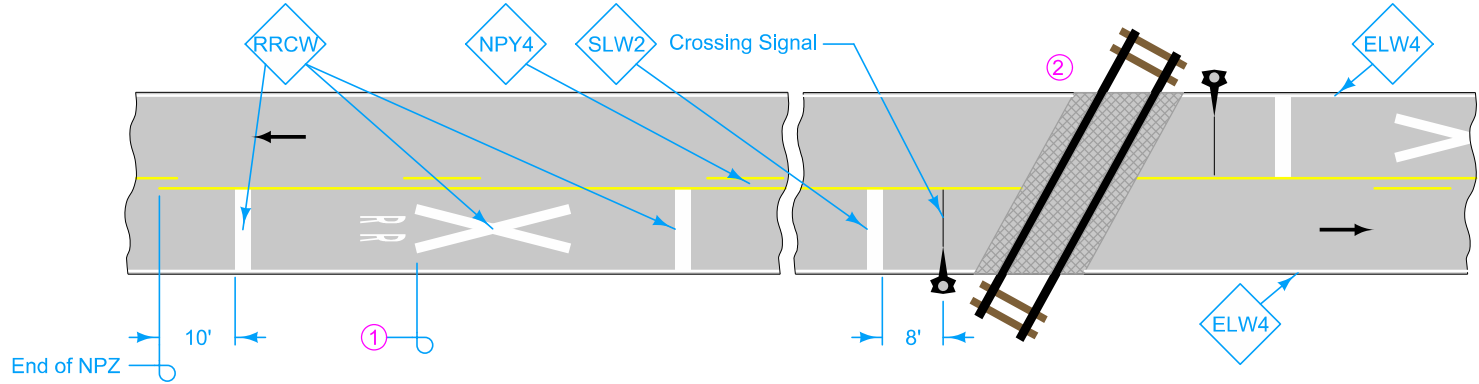

CROSSING WITH CROSSING SIGNAL

LEGEND	
<p>← Direction of Traffic</p> <p>ELW4 Edge Line Right (White)</p> <p>NPY4 No Passing Zone Line (Yellow)</p>	<p>RRCW Railroad Crossing Symbol (White)</p> <p>SLW2 Stop Line (White)</p> <p> Railroad Panel</p>

For line information, see [PM-110](#).

For symbol and legend information, see [PM-111](#).

- ① Location of Grade Crossing Advance Warning sign (W10-1). See [SI-241](#).
- ② Pavement markings shall not be placed on RR panels.

Possible Contract Items:
 Pavement Marking Line Items
 Pavement Marking Symbol and Legend Items

Possible Tabulations:
[108-22](#)
[108-29](#)

	REVISION 3 04-20-21
	PM-240
STANDARD ROAD PLAN	SHEET 1 of 1
REVISIONS: Modified paint lines at railroad tracks and added circle note 2.	
APPROVED BY DESIGN METHODS ENGINEER	
RAILROAD CROSSING ON TWO-LANE ROADWAY	