


CROSS TO THE RIGHT


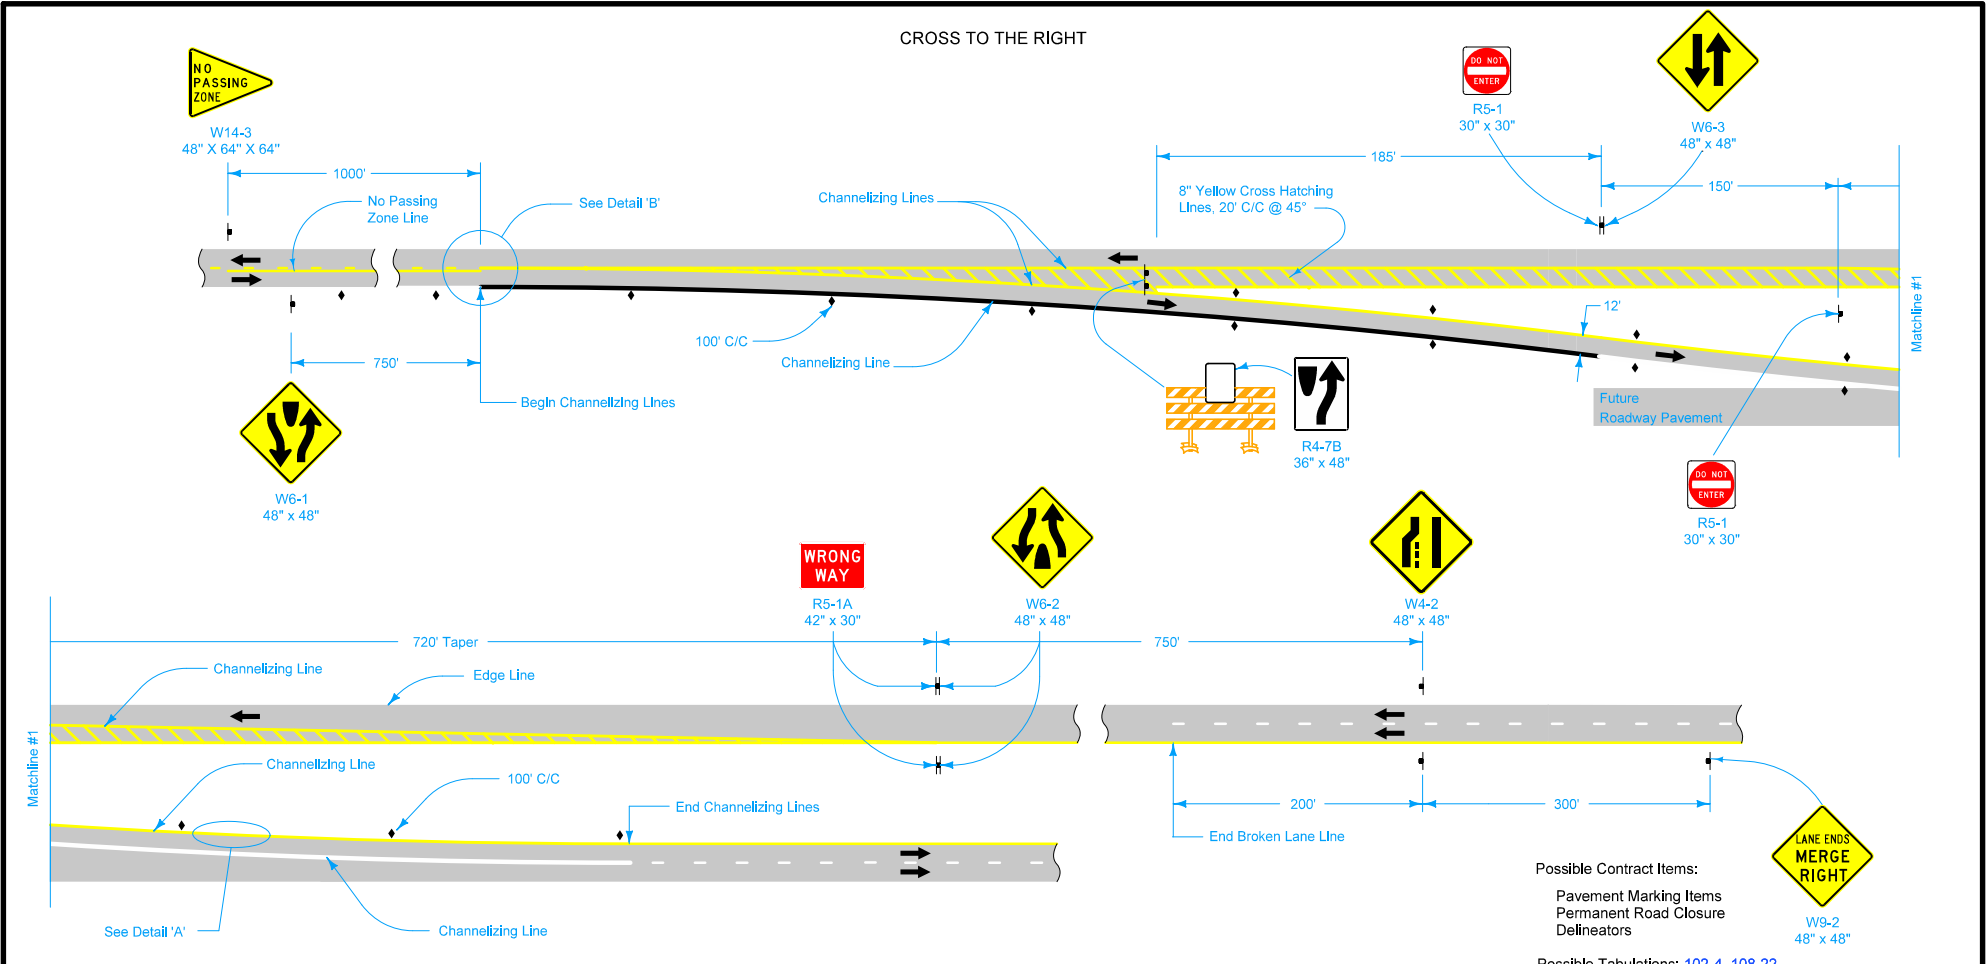


Possible Contract Items:
 Pavement Marking Items
 Permanent Road Closure
 Delineators

Possible Tabulations: 102-4, 108-22

LEGEND


- Traffic Sign
- Type III Barricade
- Delineator
- Direction of Traffic

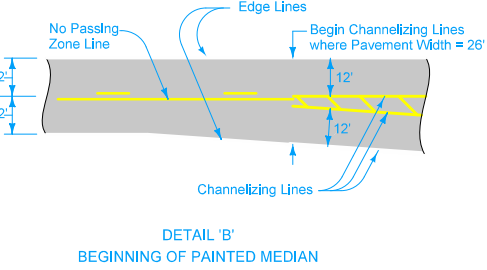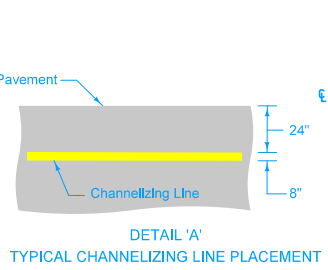

Place yellow warning signs with black legend and symbols.
 Place Type III barricades complying with Section 2B.67 of the MUTCD.

<p>STANDARD ROAD PLAN</p> <p>REVISIONS: Modified Type III barricades note from Section 3F.01 to Section 2B.67.</p> <p style="text-align: right;"><i>Steve Miller</i> APPROVED BY DESIGN METHODS ENGINEER</p>	REVISION
	9 10-20-20
	TC-62
SHEET 1 of 2	
PERMANENT TWO-LANE TO FOUR-LANE DIVIDED TRANSITION	

CROSS TO THE LEFT

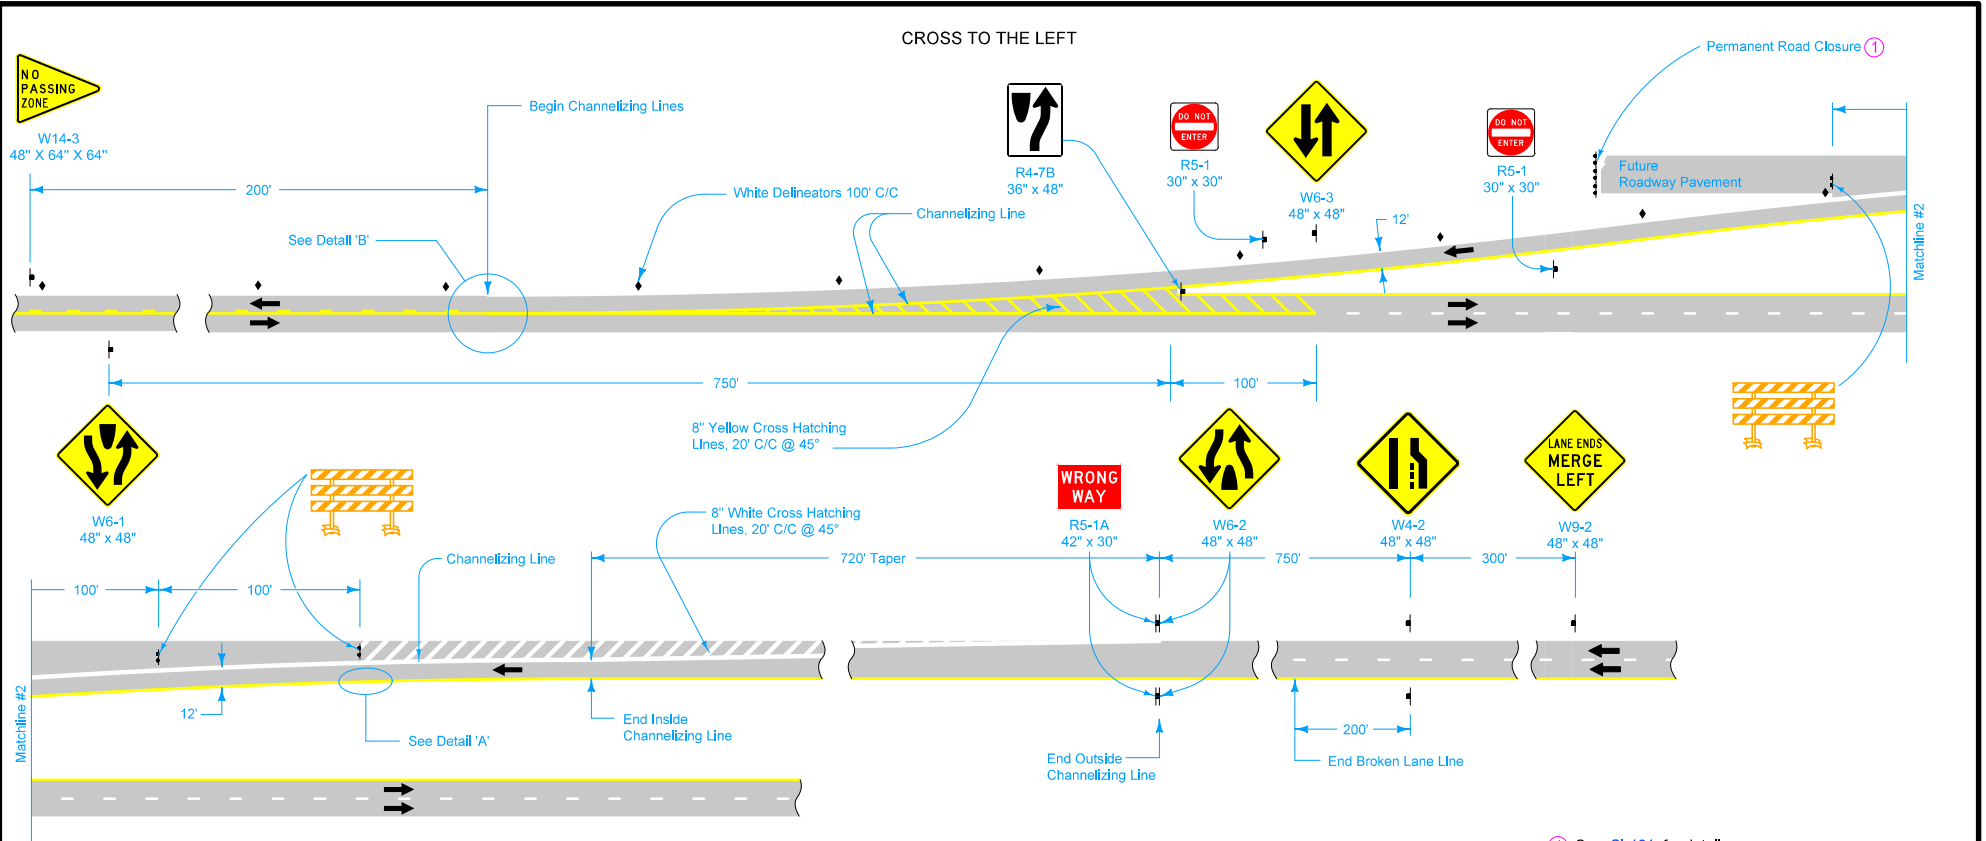

① See SI-181 for details.

LEGEND	
	Traffic Sign
	Type III Barricade
	Delineator
	Direction of Traffic

	REVISION
	9 10-20-20
	TC-62
STANDARD ROAD PLAN	SHEET 2 of 2
<small>REVISIONS: Modified Type III barricades note from Section 3F.01 to Section 2B.67.</small>	
<small>APPROVED BY DESIGN METHODS ENGINEER</small> 	
PERMANENT TWO-LANE TO FOUR-LANE DIVIDED TRANSITION	