
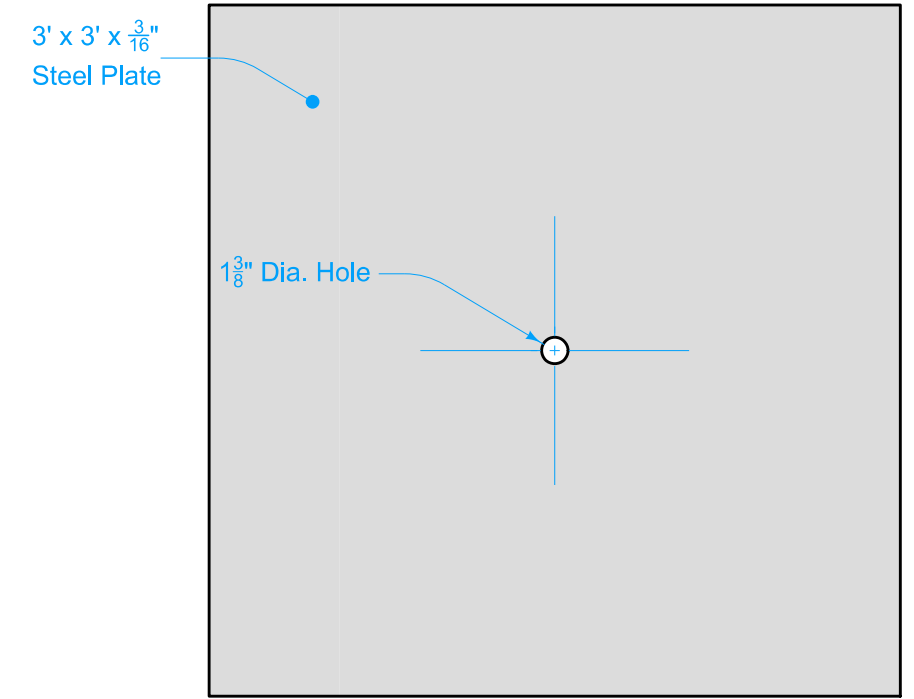


Refer to Section 2106 of the Standard Specification for additional information.

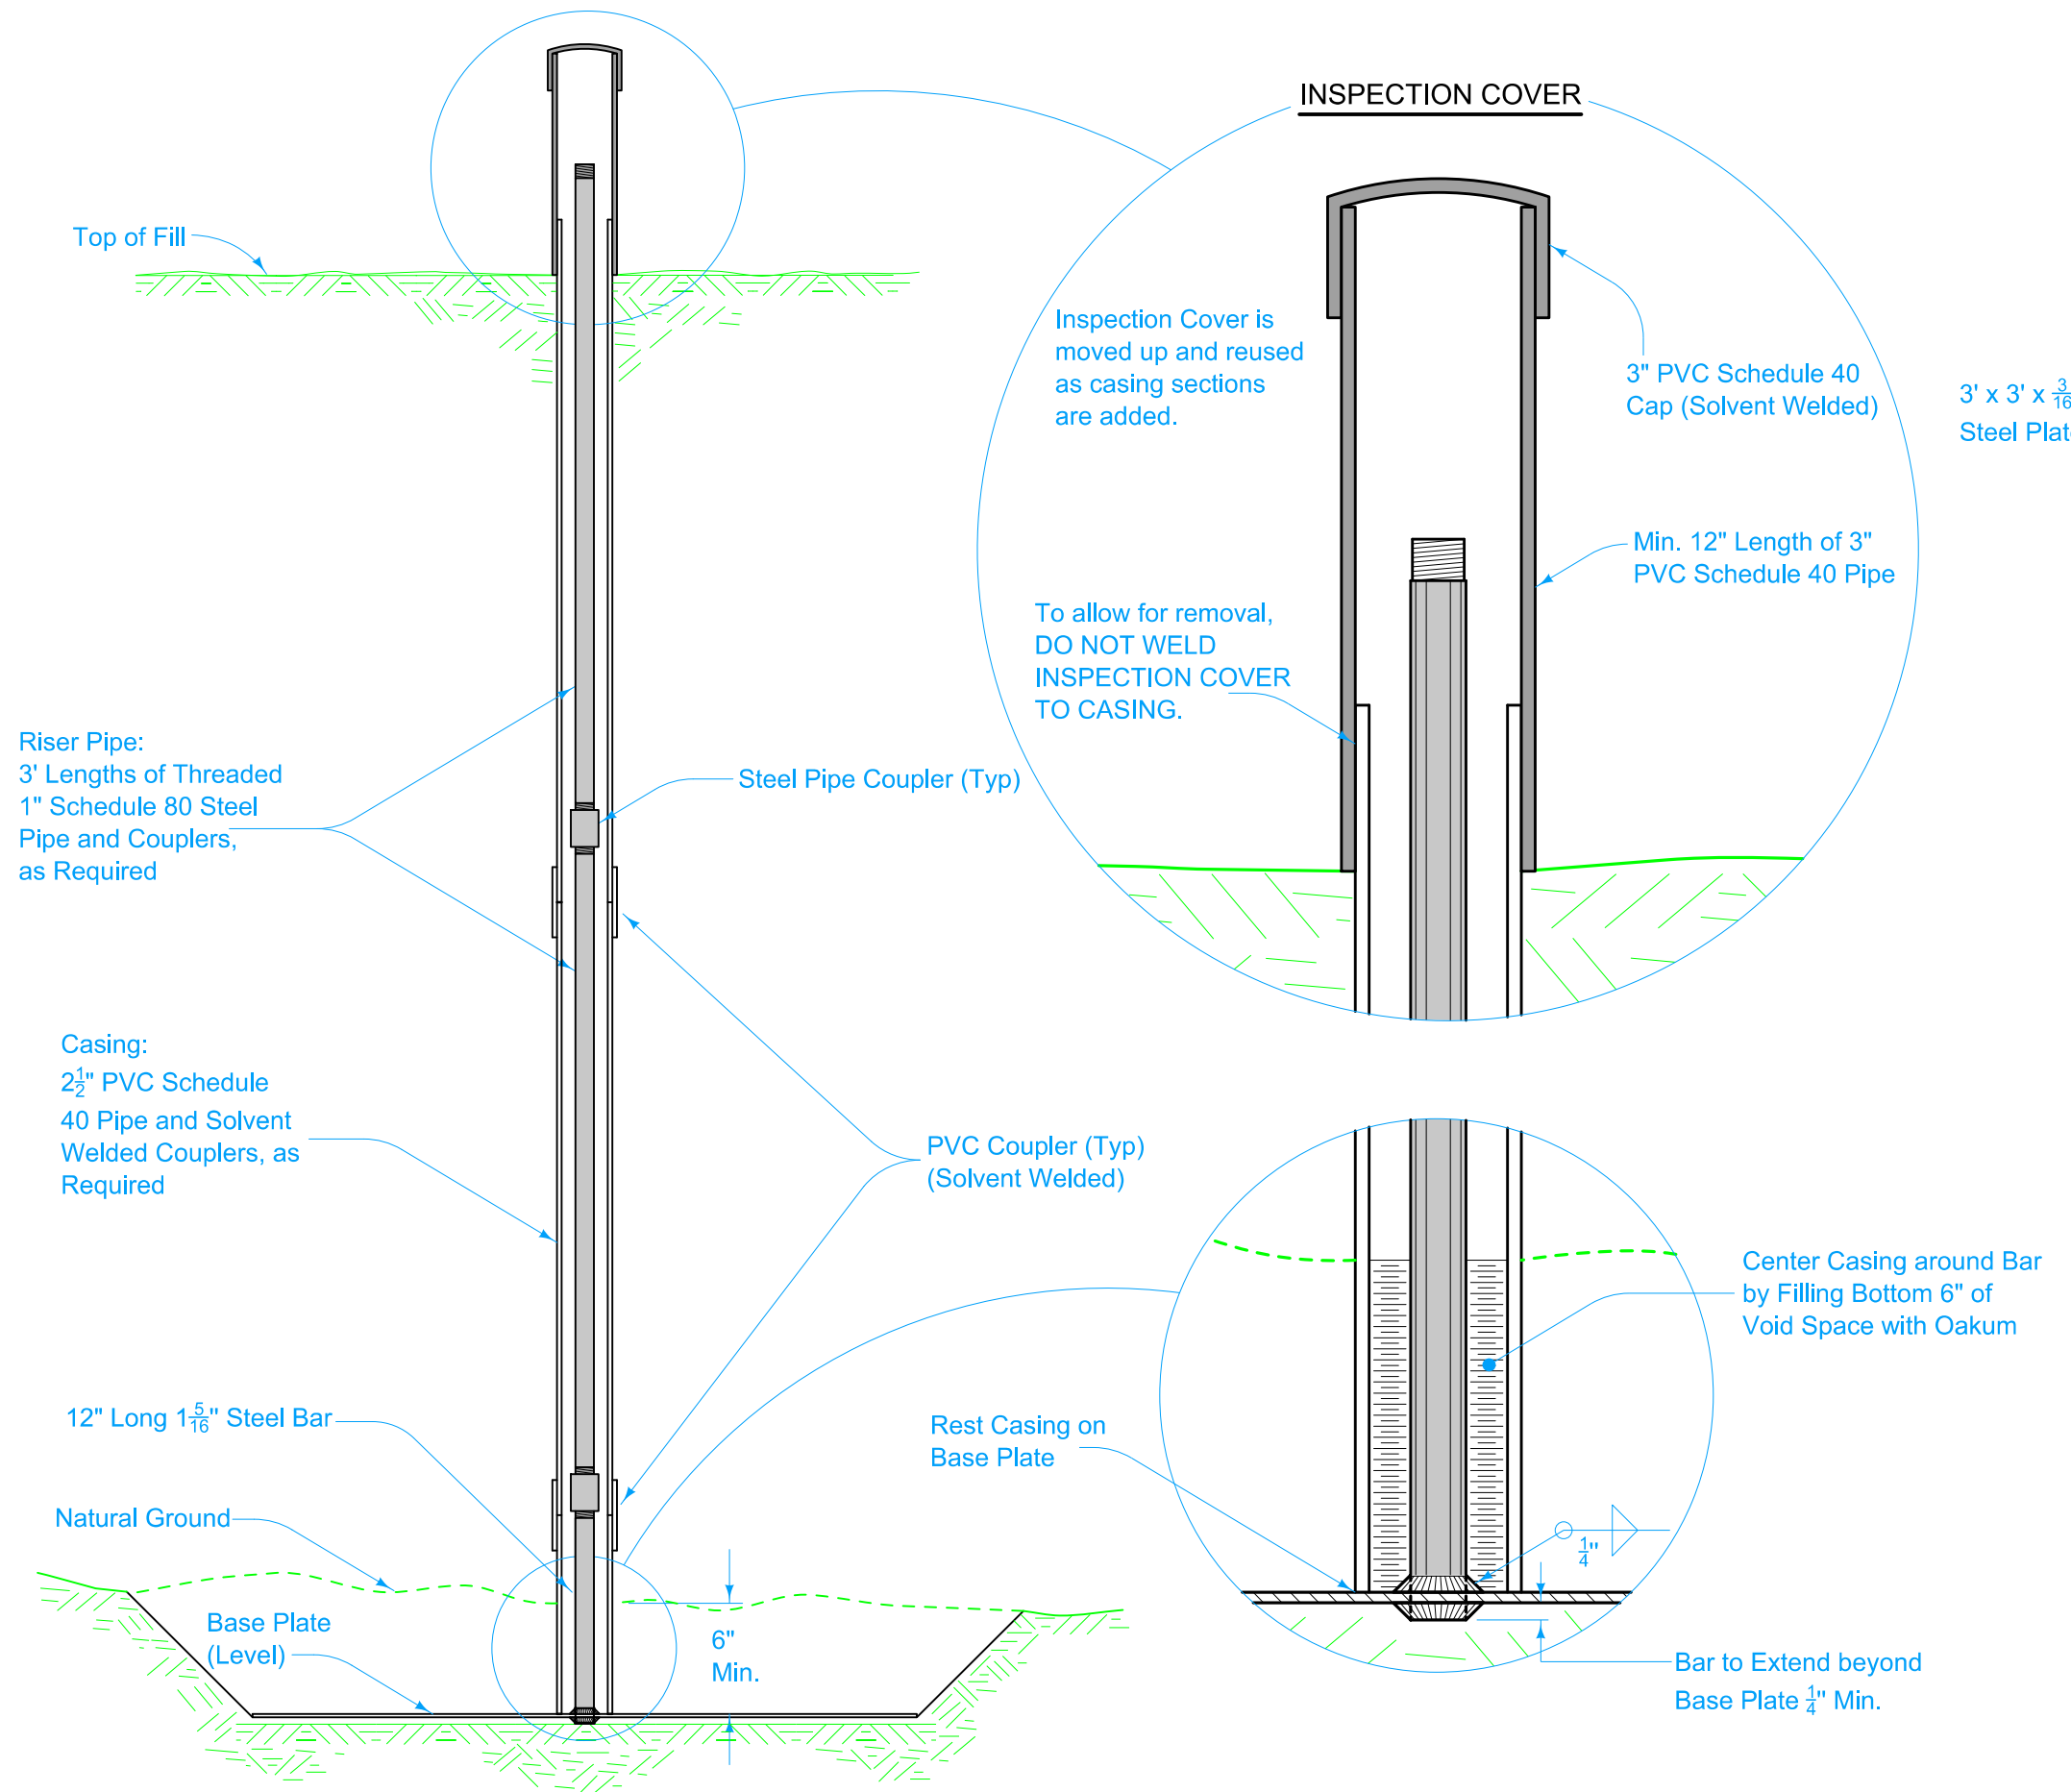

BASE PLATE

Possible Tabulation:
103-5

	REVISION	
	2	10-20-15
STANDARD ROAD PLAN		EW-212
REVISIONS: Replaced the DOT logo in the title block with the new version.		SHEET 1 of 1
 APPROVED BY DESIGN METHODS ENGINEER		
SETTLEMENT PLATE		