



① Connect to light pole foundation, handhole, or circuit duct as shown on project plans.

TYPICAL PLANS  
CIRCUIT AND ROADWAY CROSSING DUCTS

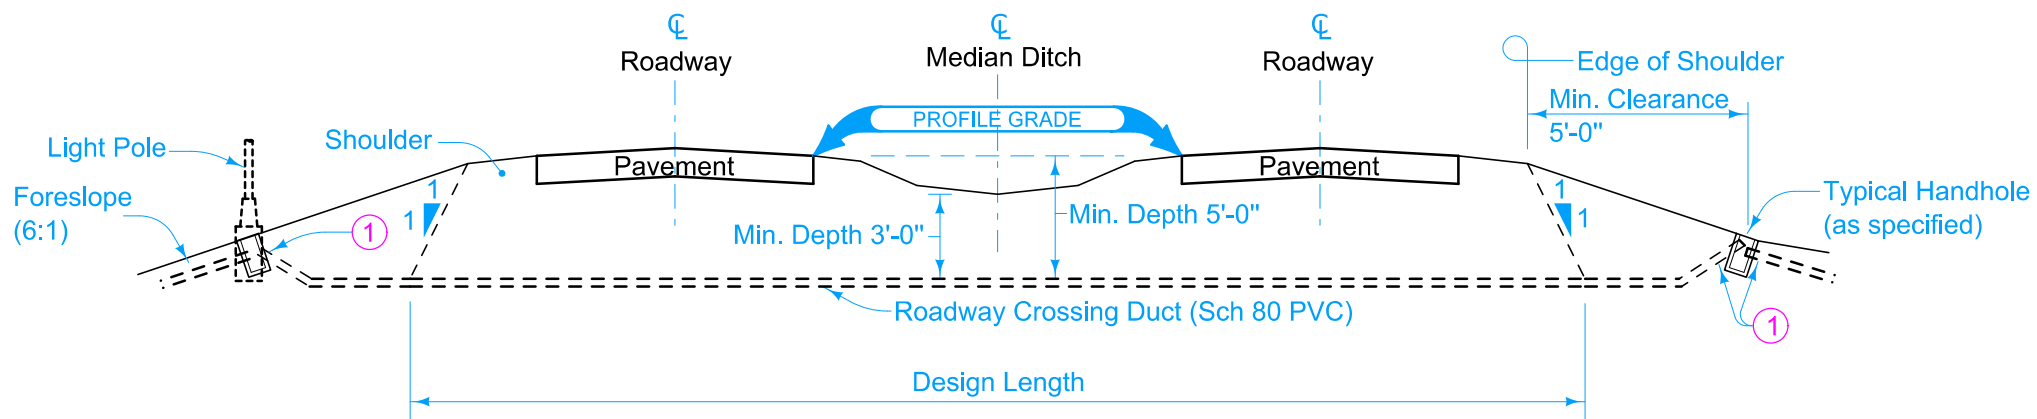

TYPICAL SECTION  
WHERE FORESLOPES ARE 6:1 OR FLATTER

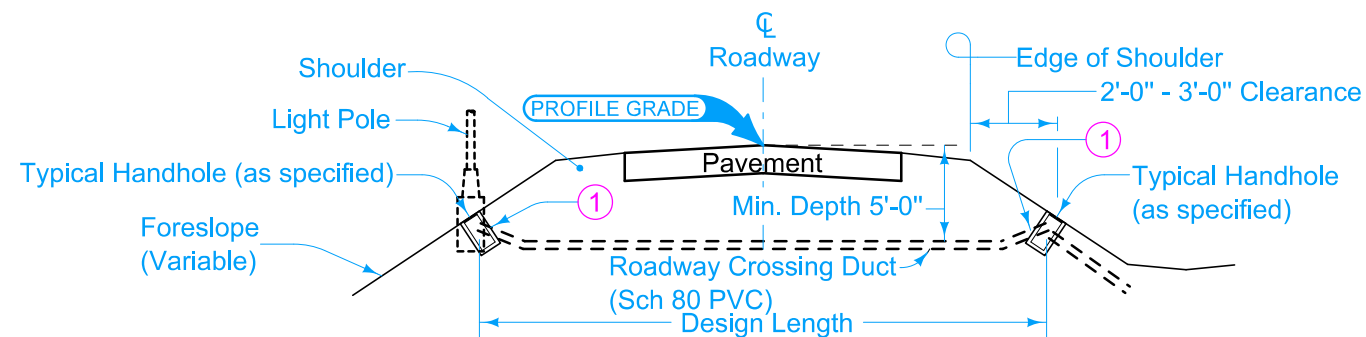

TYPICAL SECTION  
WHERE FORESLOPES ARE STEEPER THAN 6:1

LAYOUT LEGEND	
Crossing	
Handhole	
Lighting Unit	

	REVISION
	New 10-21-14
<b>STANDARD ROAD PLAN</b>	<b>LI-141</b>
REVISIONS: New. Replaces RM-33.	SHEET 1 of 1
 APPROVED BY DESIGN METHODS ENGINEER	
<b>ELECTRICAL INSTALLATION (ROADWAY DUCTS)</b>	