


For line information, see PM-110.

For symbol and legend information, see PM-111.


For projects not on the Primary system the following substitutions may be made. See plan sheets for substitutions.

ELW6 → ELW4
 NPY6 → NPY4

- ① Location of Grade Crossing Advance Warning sign (W10-1). See SI-241.
- ② Do not place pavement markings on Railroad Panel.

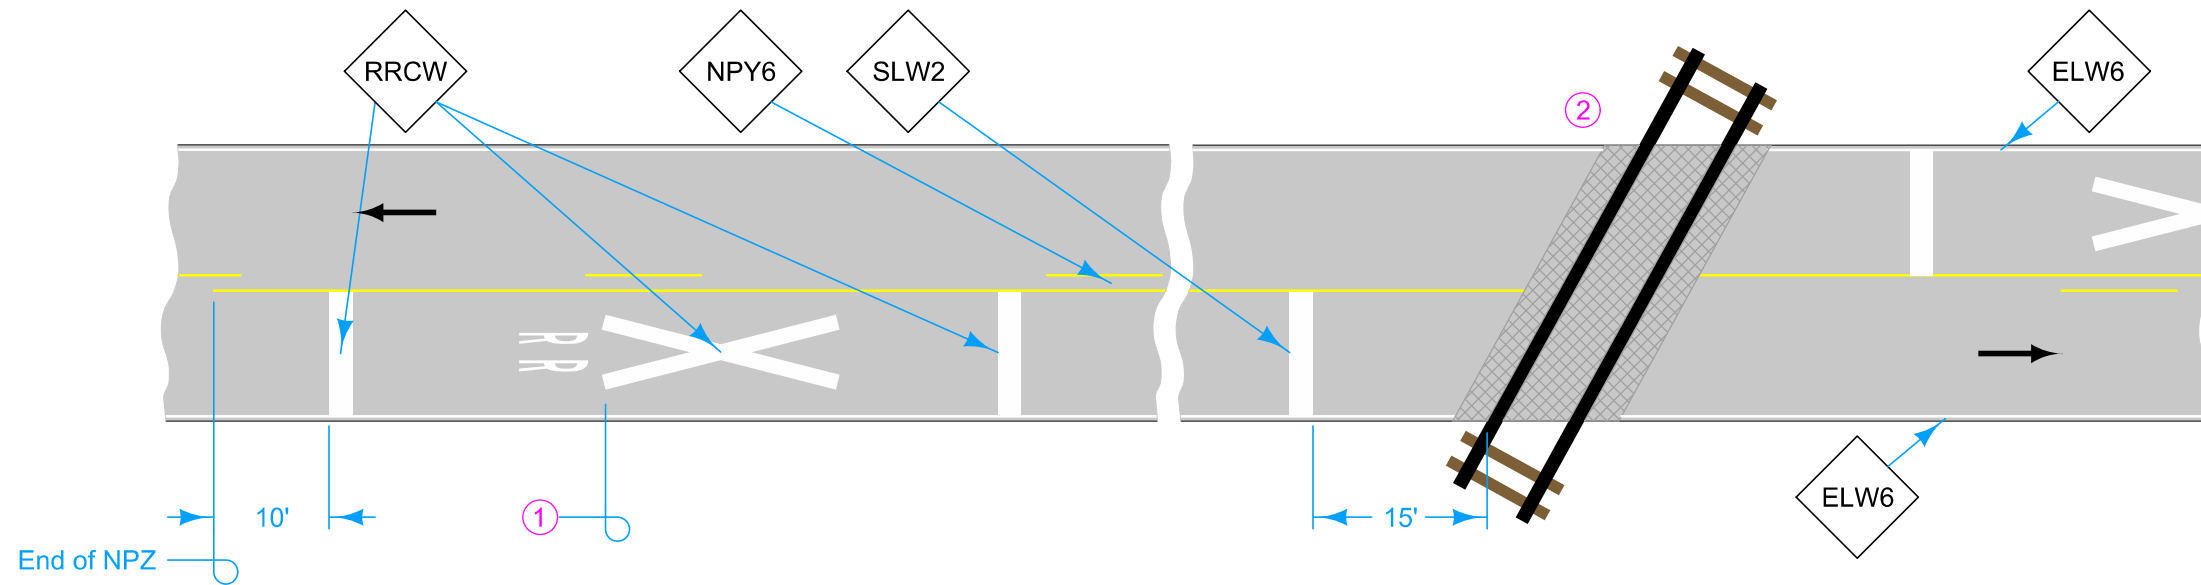

CROSSING WITH CROSSBUCK

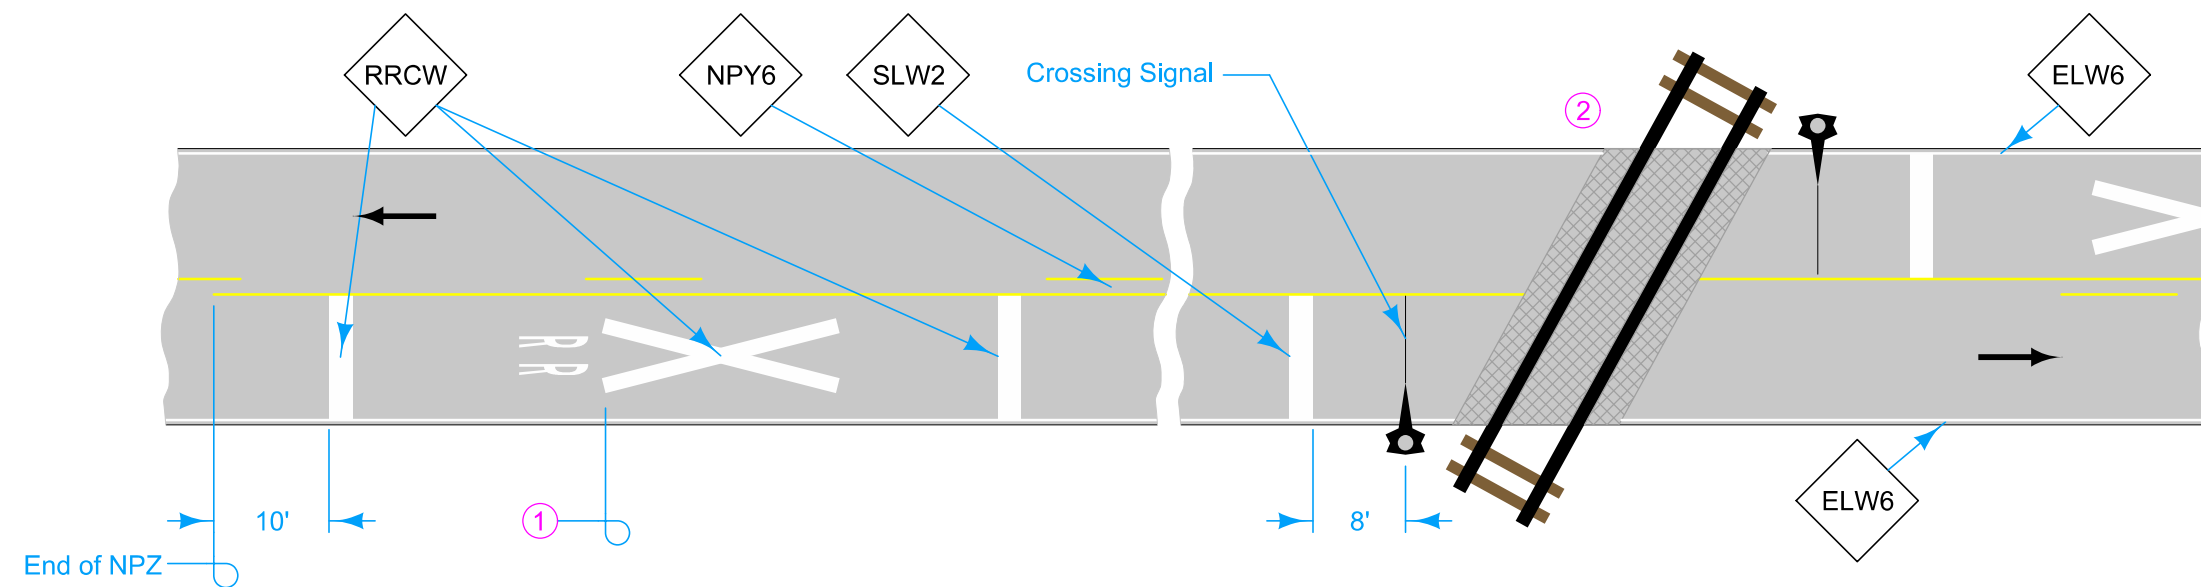

CROSSING WITH CROSSING SIGNAL

Possible Contract Items:
 Pavement Marking Line Items
 Pavement Marking Symbol and Legend Items

Possible Tabulations:
 108-22
 108-29

LEGEND			
	Direction of Traffic	RRCW	Railroad Crossing Symbol (White)
ELW6	Edge Line Right (White)	SLW2	Stop Line (White)
NPY6	No Passing Zone Line (Yellow)		Railroad Panel

 STANDARD ROAD PLAN	REVISION	
	4	10-15-24
PM-240		
SHEET 1 of 1		
REVISIONS: Modified line widths from 4 inches to 6 inches.		
 APPROVED BY DESIGN METHODS ENGINEER		
RAILROAD CROSSING ON TWO-LANE ROADWAY		