

For line information, see PM-110.


For symbol and legend information, see PM-111.

For projects not on the Primary system the following substitutions may be made. See plan sheets for substitutions.

BLW6 → BLW4  
 DCY6 → DCY4  
 ELW6 → ELW4

① Location of Grade Crossing Advance Warning sign (W10-1). See SI-241.

② Do not place pavement marking on Railroad Panel.

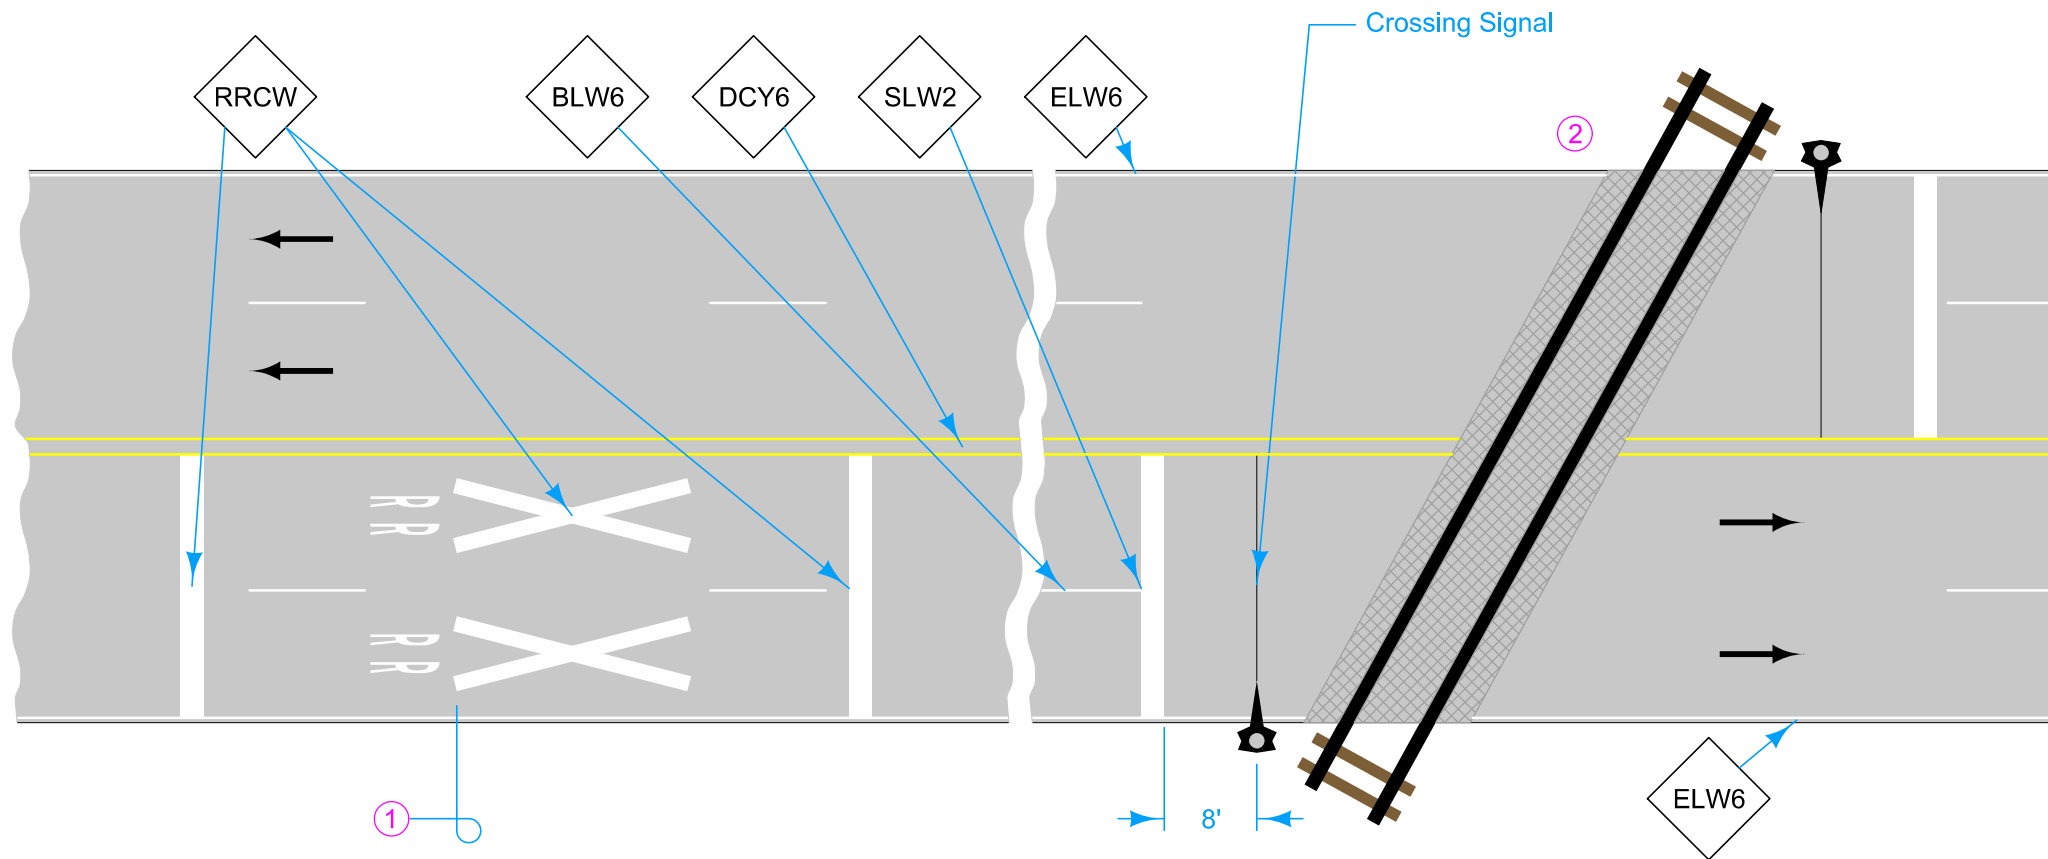

CROSSING WITH CROSSING SIGNAL

Possible Contract Items:  
 Pavement Marking Line Items  
 Pavement Marking Symbol and Legend Items

Possible Tabulations:  
 108-22  
 108-29

| LEGEND |                             |      |                                  |
|--------|-----------------------------|------|----------------------------------|
| ←      | Direction of Traffic        | ELW6 | Edge Line Right (White)          |
| BLW6   | Broken Lane Line (White)    | RRCW | Railroad Crossing Symbol (White) |
| DCY6   | Double Center Line (Yellow) | SLW2 | Stop Line (White)                |
|        |                             |      | Railroad Panel                   |

|  |          |               |
|--|----------|---------------|
|  | REVISION |               |
|  | 4        | 10-15-24      |
| <b>STANDARD ROAD PLAN</b>  |          | <b>PM-242</b> |
| REVISIONS: Modified line widths from 4 inches to 6 inches.         |          | SHEET 1 of 1  |
|  |          |               |
| APPROVED BY DESIGN METHODS ENGINEER                                |          |               |
| <b>RAILROAD CROSSING<br/>                 ON FOUR-LANE ROADWAY</b> |          |               |