


For projects not on the Primary system the following substitutions may be made. See plan sheets for substitutions.


- | | |
|--------------|-------------|
| ELW6 → ELW4 | DLW6 → DLW4 |
| LDW10 → LDW8 | BLW6 → BLW4 |
| NPY6 → NPY4 | ELY6 → ELY4 |
| BCY6 → BCY4 | RLW6 → RLW4 |
| DCY6 → DCY4 | RLY6 → RLY4 |

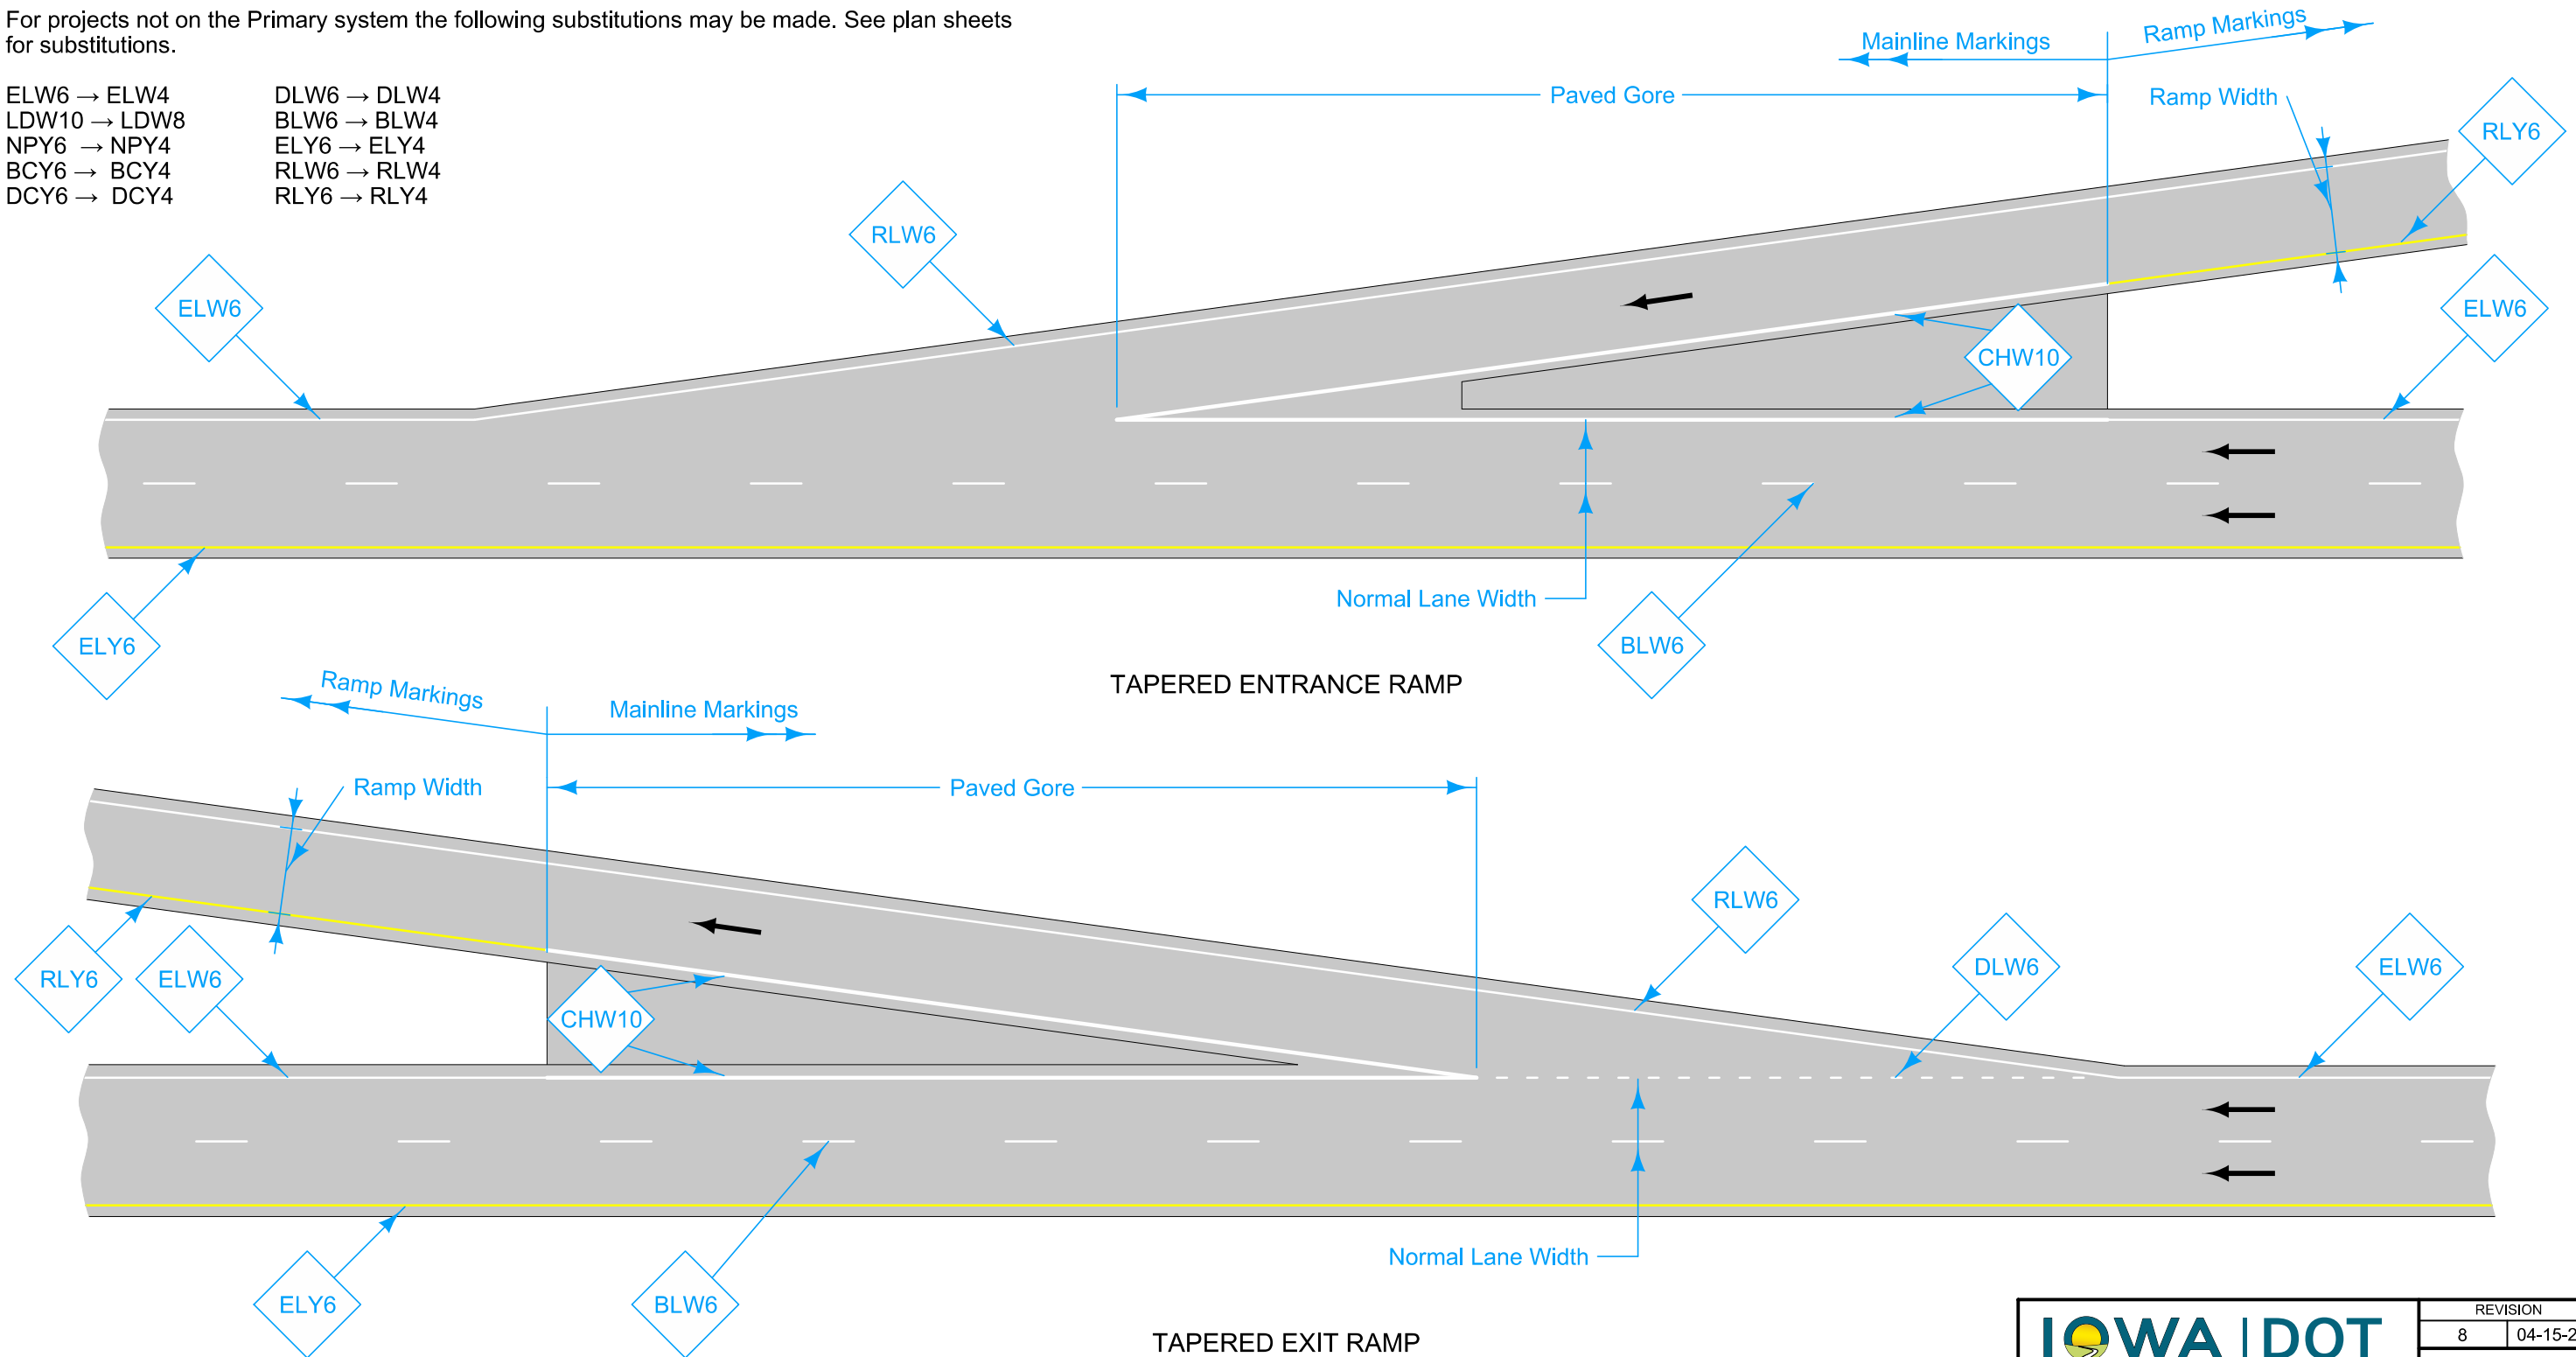


LEGEND			
	Direction of Traffic		
DLW6	Dotted Line (White)	RLW6	Ramp Edge Line Right (White)
BLW6	Broken Lane Line (White)	RLY6	Ramp Edge Line Left (Yellow)
CHW10	Channelizing Line (White)	LDW10	Lane Drop (White)
ELW6	Edge Line Right (White)		
ELY6	Edge Line Left (Yellow)		

For line information, see PM-110.
 Possible Contract Item:
 Pavement Marking Line Items
 Possible Tabulation:
 108-22

	REVISION
	8 04-15-25
STANDARD ROAD PLAN	
REVISIONS: Modified title.	
APPROVED BY DESIGN METHODS ENGINEER	
ENTRANCE AND EXIT RAMPS (Waterborne Pavement Markings)	

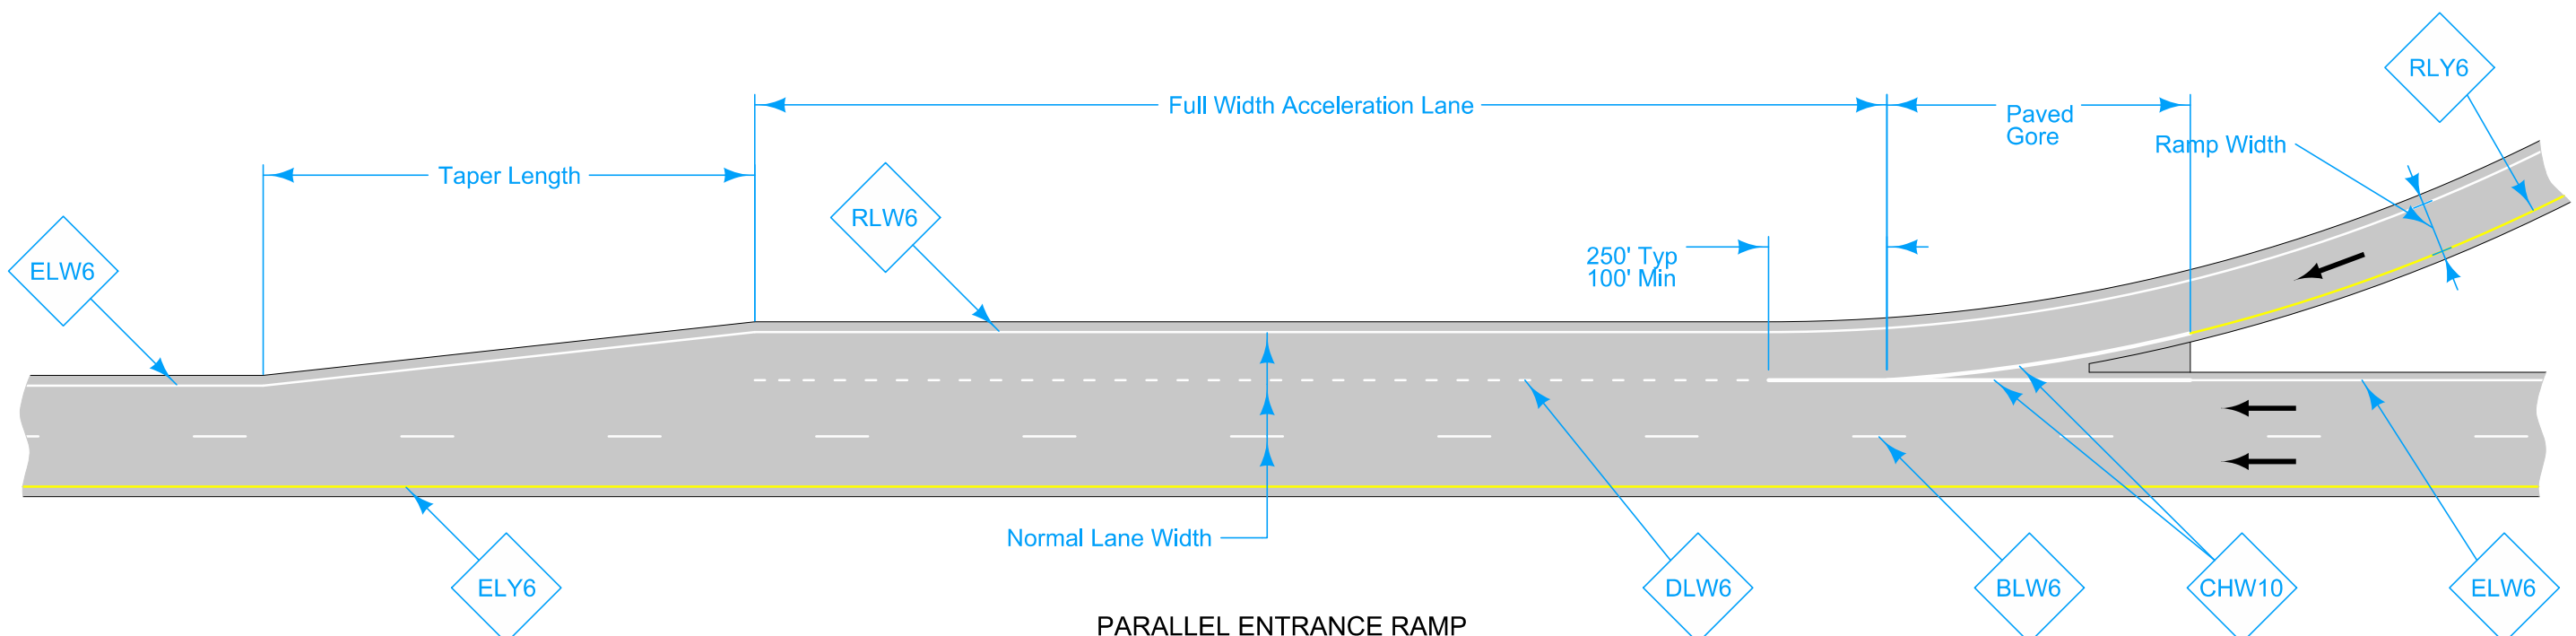


PARALLEL ENTRANCE RAMP

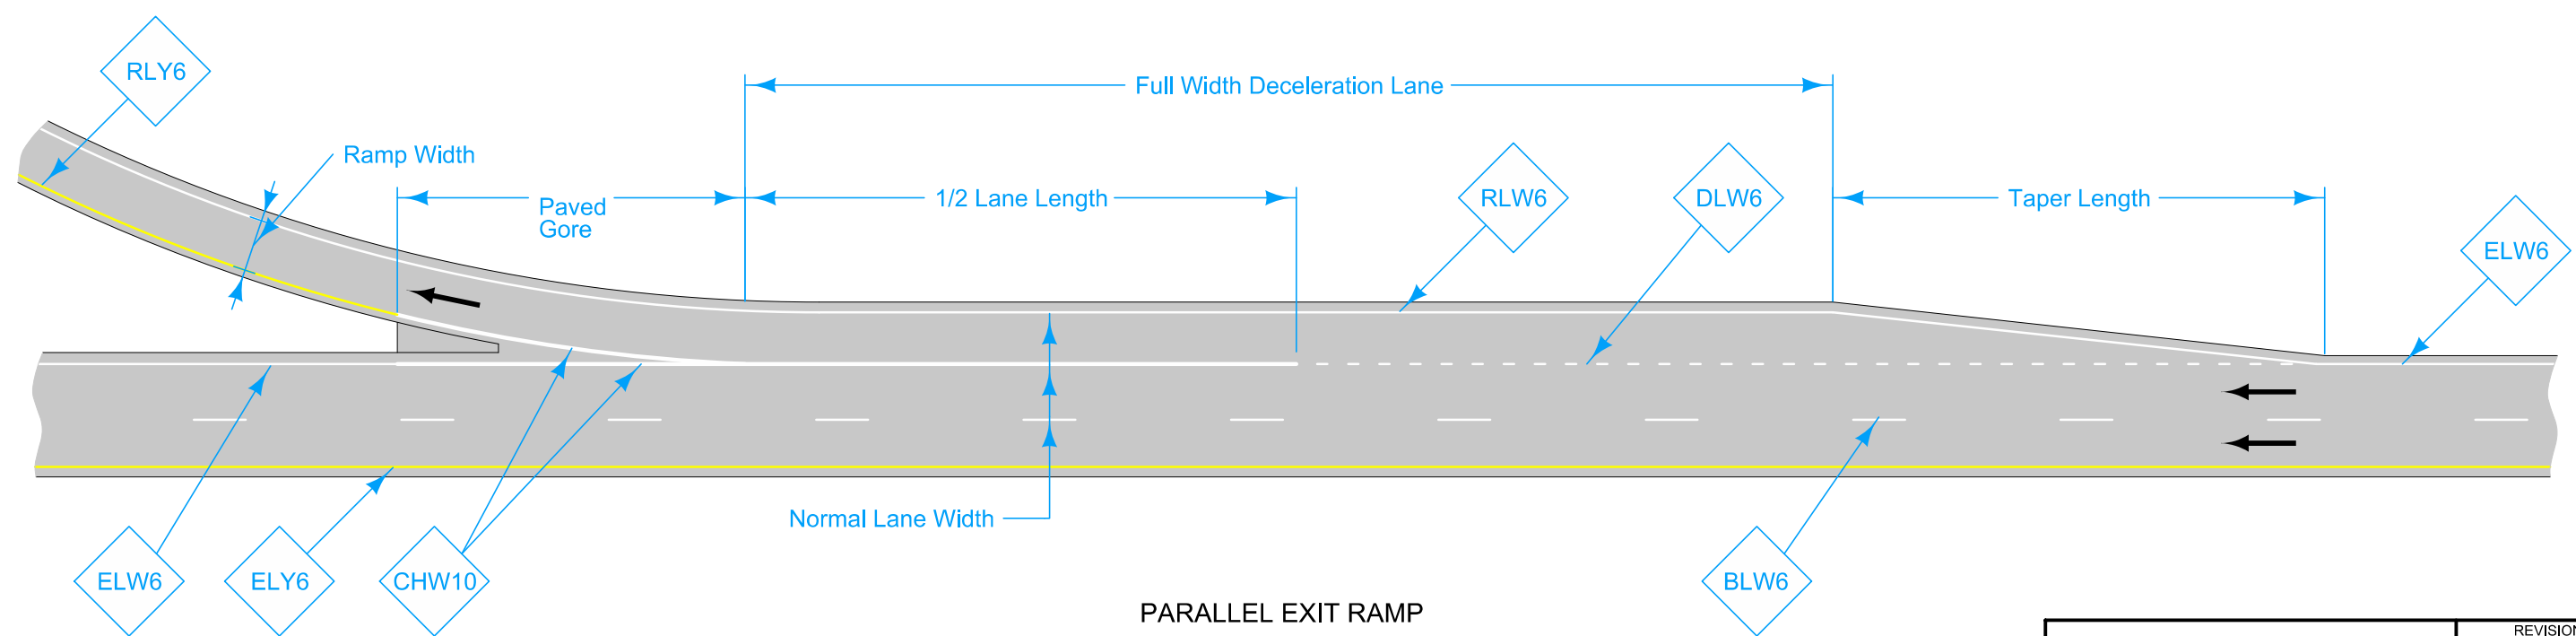

PARALLEL EXIT RAMP

LEGEND			
←	Direction of Traffic		
BLW6	Broken Lane Line (White)	RLW6	Ramp Edge Line Right (White)
CHW10	Channelizing Line (White)	RLY6	Ramp Edge Line Left (Yellow)
ELW6	Edge Line Right (White)	LDW10	Lane Drop (White)
ELY6	Edge Line Left (Yellow)		

	REVISION
	8 04-15-25
STANDARD ROAD PLAN	PM-310
REVISIONS: Modified title.	SHEET 2 of 7
 APPROVED BY DESIGN METHODS ENGINEER	
ENTRANCE AND EXIT RAMPS (Waterborne Pavement Markings)	

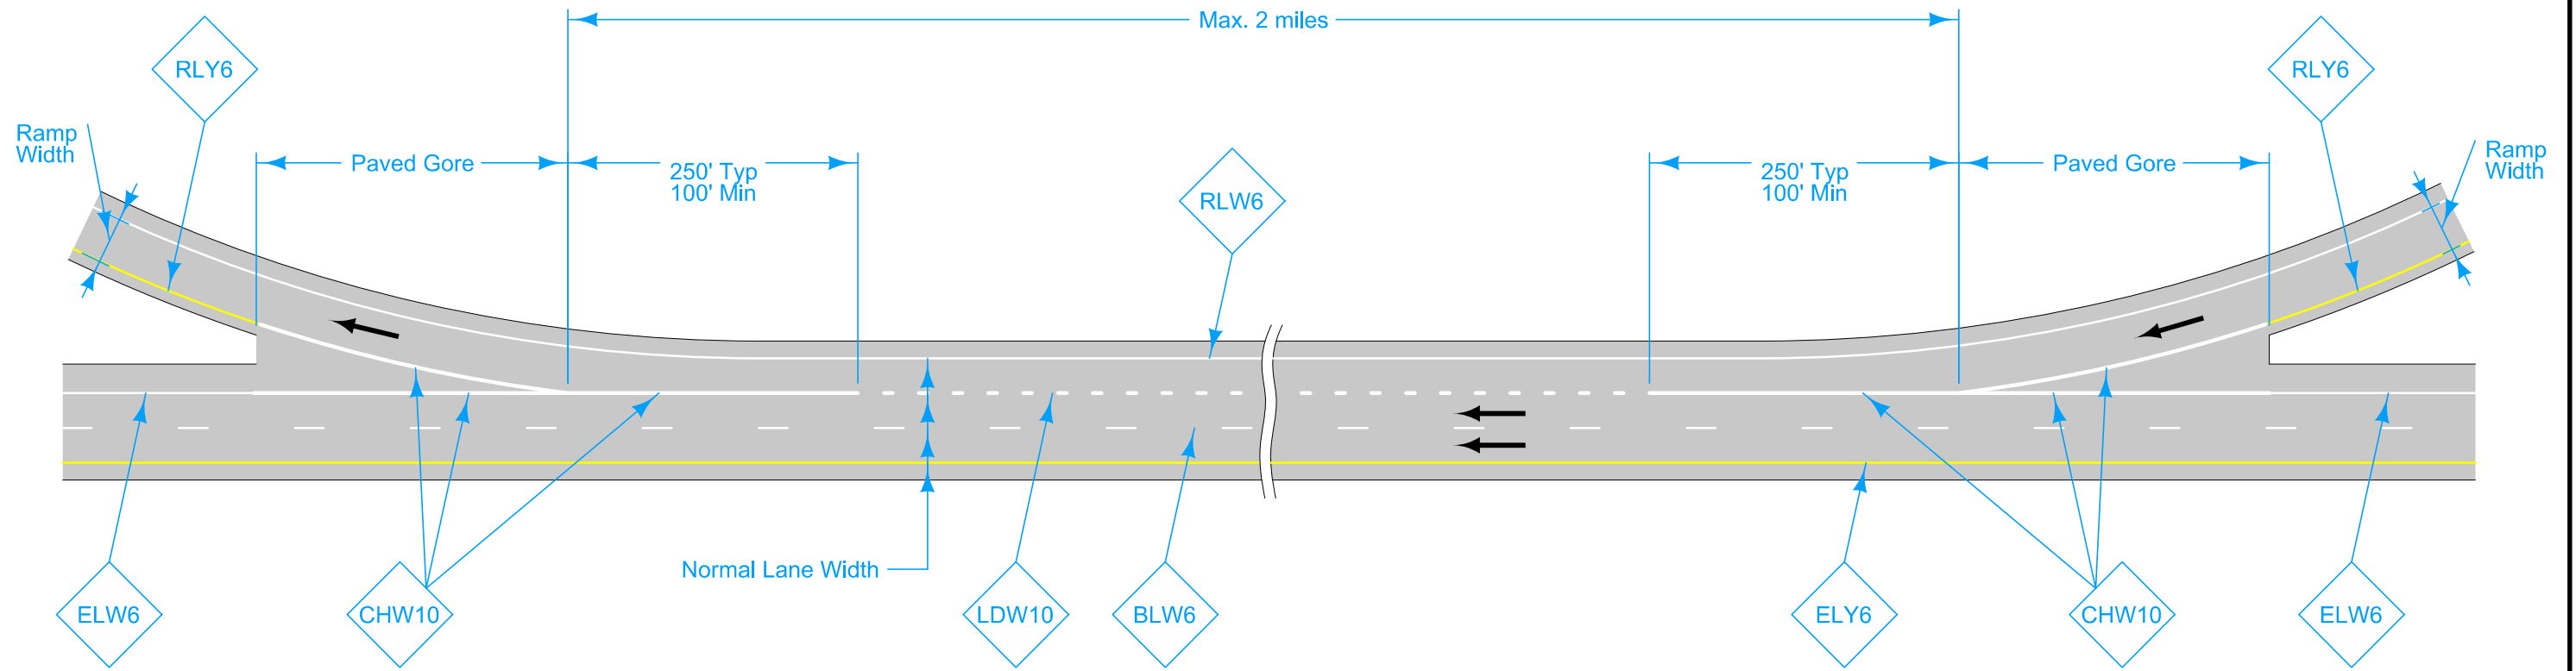

AUXILIARY LANE BETWEEN RAMPS


LEGEND

- | | | |
|---------------------------------|------------------------------|-----------------------------------|
| ← Direction of Traffic | DLW6 Dotted Line (White) | RLW6 Ramp Edge Line Right (White) |
| BLW6 Broken Lane Line (White) | ELW6 Edge Line Right (White) | RLY6 Ramp Edge Line Left (Yellow) |
| CHW10 Channelizing Line (White) | ELY6 Edge Line Left (Yellow) | LDW10 Lane Drop (White) |

	REVISION
	8 04-15-25
STANDARD ROAD PLAN	
REVISIONS: Modified title.	
 <small>APPROVED BY DESIGN METHODS ENGINEER</small>	
ENTRANCE AND EXIT RAMPS (Waterborne Pavement Markings)	

PM-310

SHEET 3 of 7

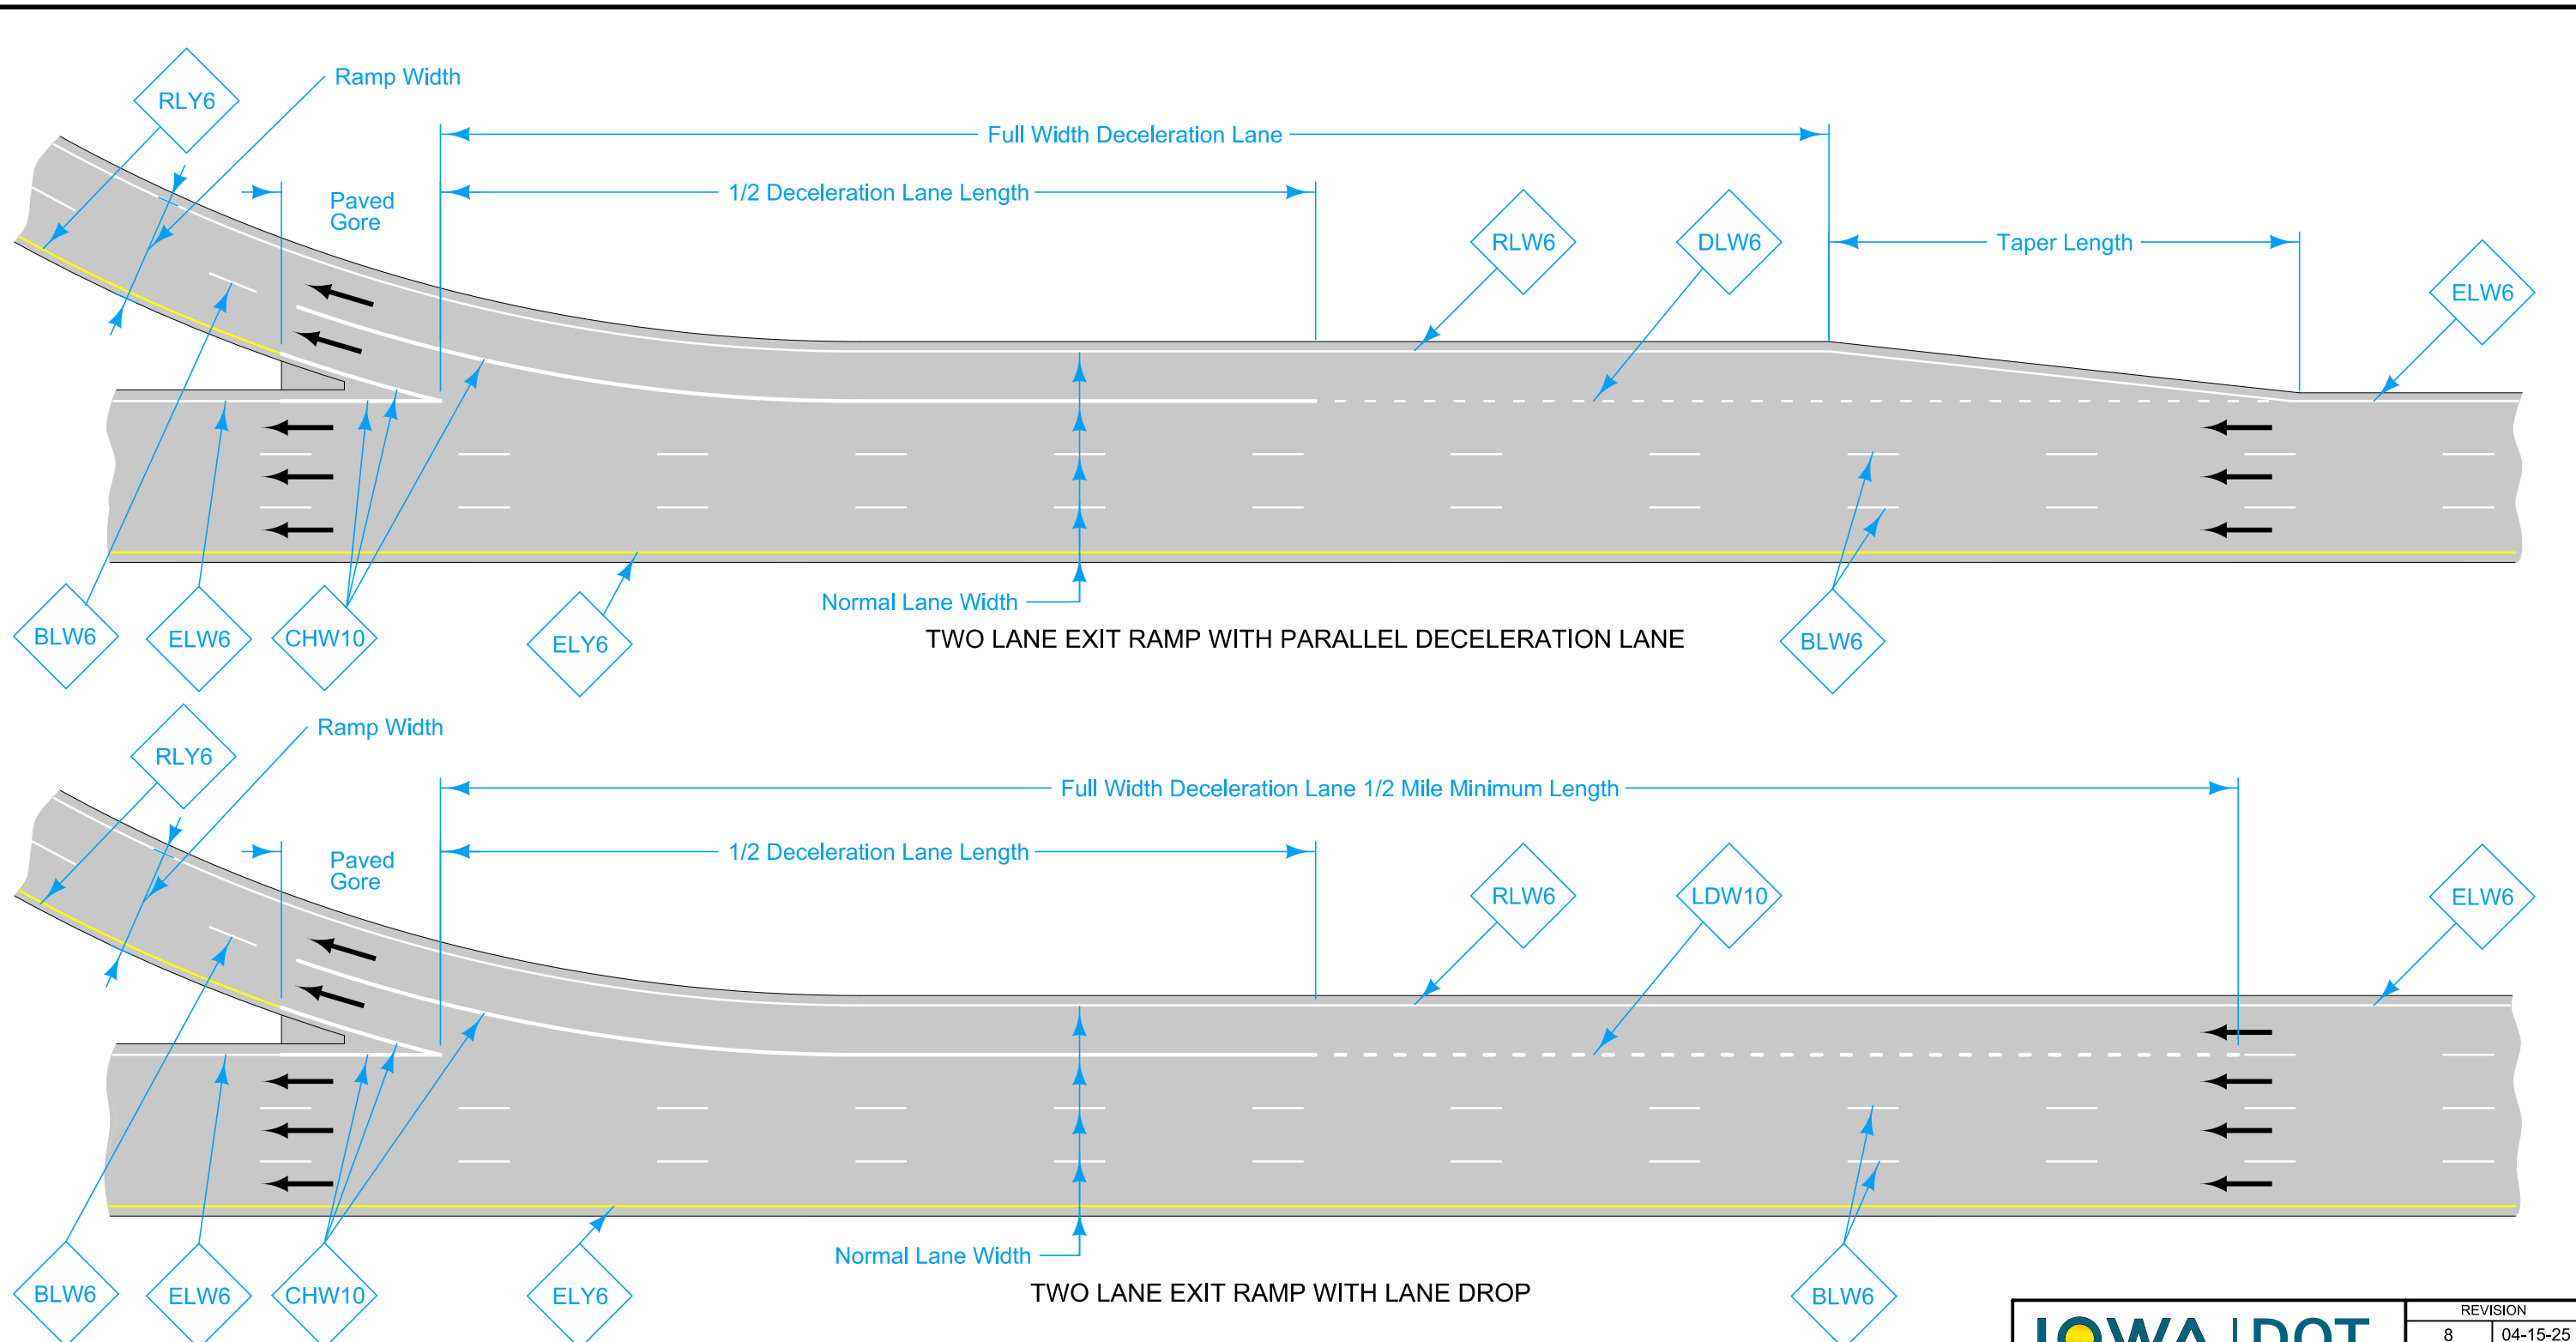


TWO LANE EXIT RAMP WITH PARALLEL DECELERATION LANE

TWO LANE EXIT RAMP WITH LANE DROP

LEGEND			
	Direction of Traffic		
BLW6	Broken Lane Line (White)	RLW6	Ramp Edge Line Right (White)
CHW10	Channelizing Line (White)	RLY6	Ramp Edge Line Left (Yellow)
DLW6	Dotted Line (White)	LDW10	Lane Drop (White)
ELW6	Edge Line Right (White)		
ELY6	Edge Line Left (Yellow)		

	REVISION
	8 04-15-25
STANDARD ROAD PLAN	PM-310
REVISIONS: Modified title.	SHEET 4 of 7
 APPROVED BY DESIGN METHODS ENGINEER	
ENTRANCE AND EXIT RAMPS (Waterborne Pavement Markings)	

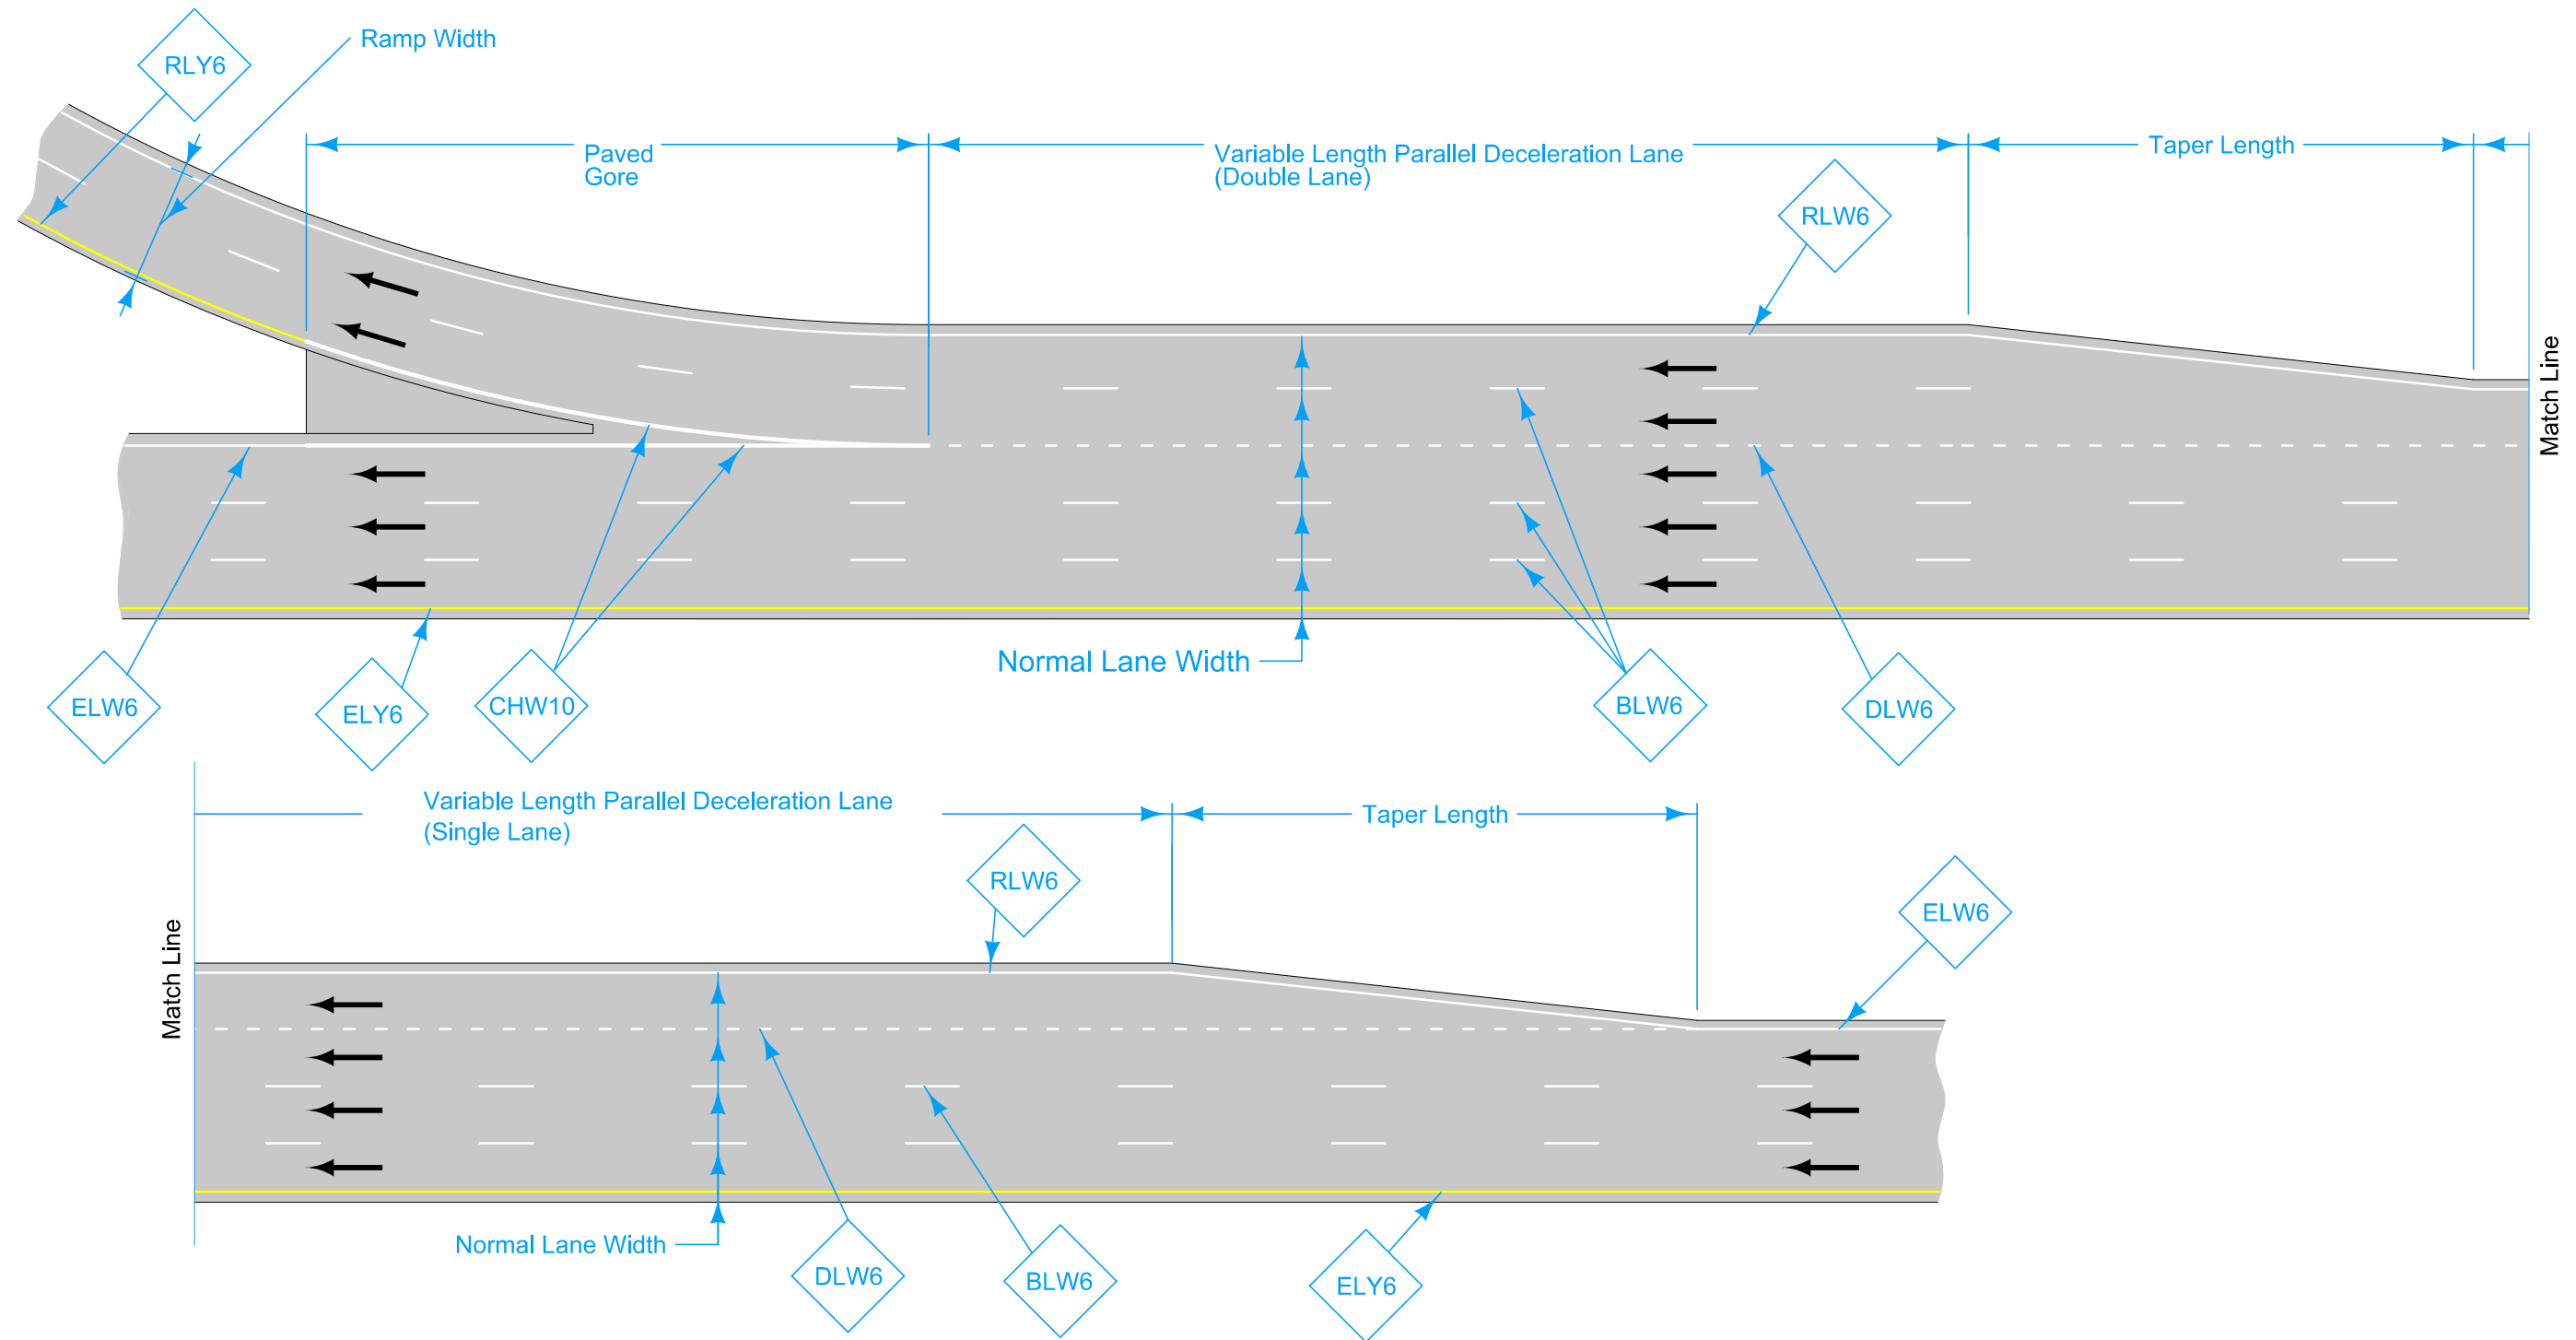


TWO LANE EXIT RAMP WITH DOUBLE PARALLEL DECELERATION LANE

LEGEND

- | | | |
|---------------------------------|------------------------------|-----------------------------------|
| ← Direction of Traffic | DLW6 Dotted Line (White) | RLW6 Ramp Edge Line Right (White) |
| BLW6 Broken Lane Line (White) | ELW6 Edge Line Right (White) | RLY6 Ramp Edge Line Left (Yellow) |
| CHW10 Channelizing Line (White) | ELY6 Edge Line Left (Yellow) | LDW10 Lane Drop (White) |


	REVISION	
	8	04-15-25
STANDARD ROAD PLAN		PM-310
REVISIONS: Modified title.		SHEET 5 of 7
 APPROVED BY DESIGN METHODS ENGINEER		
ENTRANCE AND EXIT RAMPS (Waterborne Pavement Markings)		

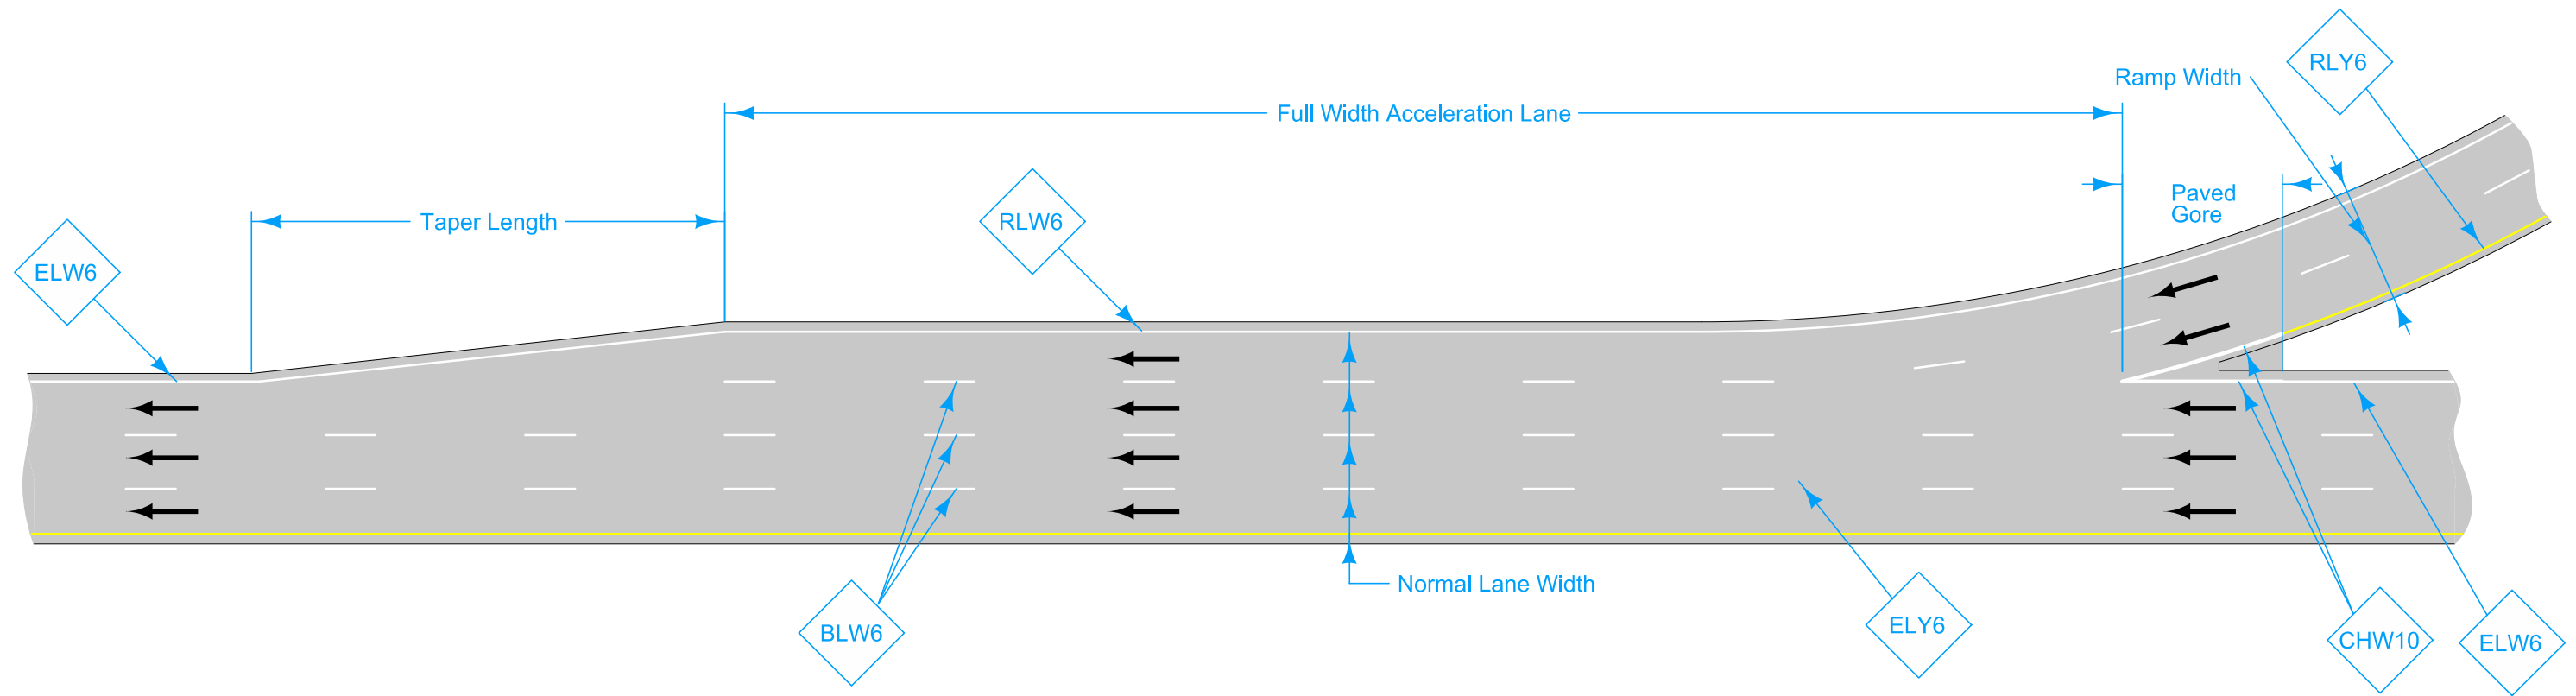

TWO LANE ENTRANCE RAMP WITH SINGLE PARALLEL ACCELERATION LANE

LEGEND			
	Direction of Traffic		
DLW6	Dotted Line (White)	RLW6	Ramp Edge Line Right (White)
BLW6	Broken Lane Line (White)	RLY6	Ramp Edge Line Left (Yellow)
CHW10	Channelizing Line (White)	LDW10	Lane Drop (White)
ELW6	Edge Line Right (White)		
ELY6	Edge Line Left (Yellow)		

	REVISION	
	8	04-15-25
STANDARD ROAD PLAN		PM-310
REVISIONS: Modified title.		SHEET 6 of 7
 APPROVED BY DESIGN METHODS ENGINEER		
ENTRANCE AND EXIT RAMPS (Waterborne Pavement Markings)		

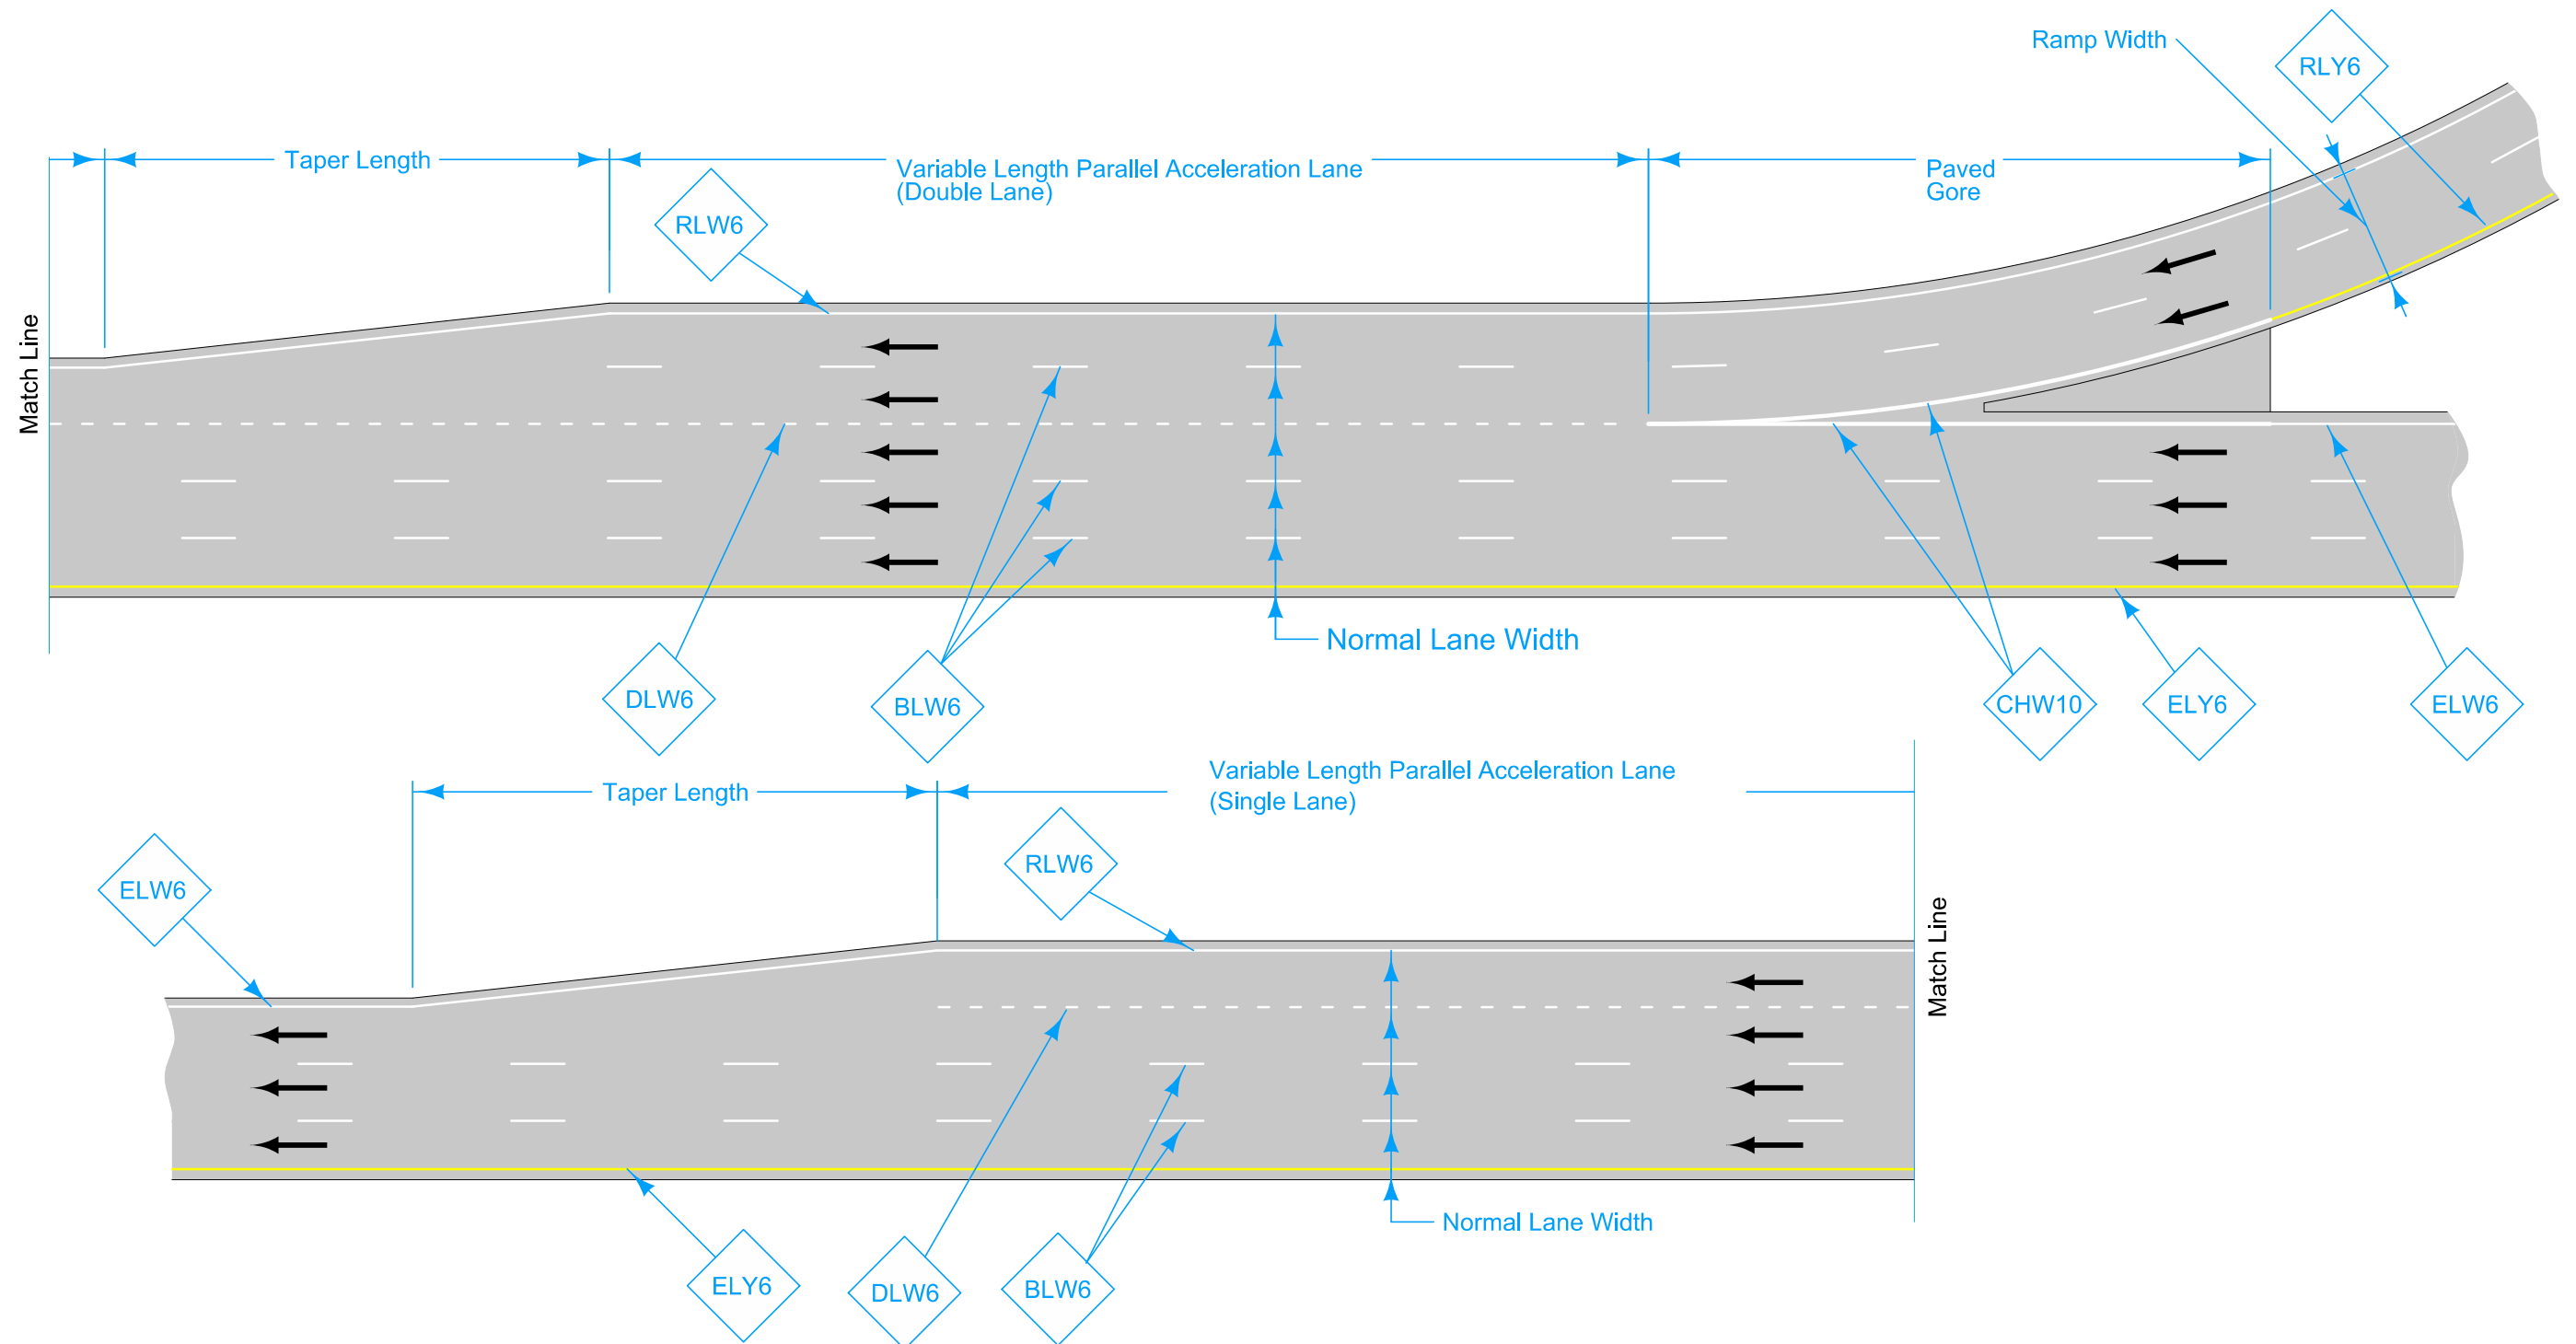

TWO LANE ENTRANCE RAMP WITH DOUBLE PARALLEL ACCELERATION LANE

LEGEND

- | | | |
|---------------------------------|------------------------------|-----------------------------------|
| ← Direction of Traffic | DLW6 Dotted Line (White) | RLW6 Ramp Edge Line Right (White) |
| BLW6 Broken Lane Line (White) | ELW6 Edge Line Right (White) | RLY6 Ramp Edge Line Left (Yellow) |
| CHW10 Channelizing Line (White) | ELY6 Edge Line Left (Yellow) | LDW10 Lane Drop (White) |

	REVISION	
	8	04-15-25
STANDARD ROAD PLAN		PM-310
REVISIONS: Modified title.		SHEET 7 of 7
 APPROVED BY DESIGN METHODS ENGINEER		
ENTRANCE AND EXIT RAMPS (Waterborne Pavement Markings)		