


Roadways may or may not have edge lines. When the free flow roadway has edge lines but the stop controlled roadway does not, end edge lines at the end of returns (marked by ▲s). When the stop controlled roadway has edge lines but the free flow roadway does not, end edge lines at the end of returns (marked by ■s). If both roadways have edge lines, continue edge lines around the returns.

Terminate all mainline centerline markings at the edge of the thru lanes of the side road.

For line information, see PM-110.

For symbol and legend information, see PM-111.

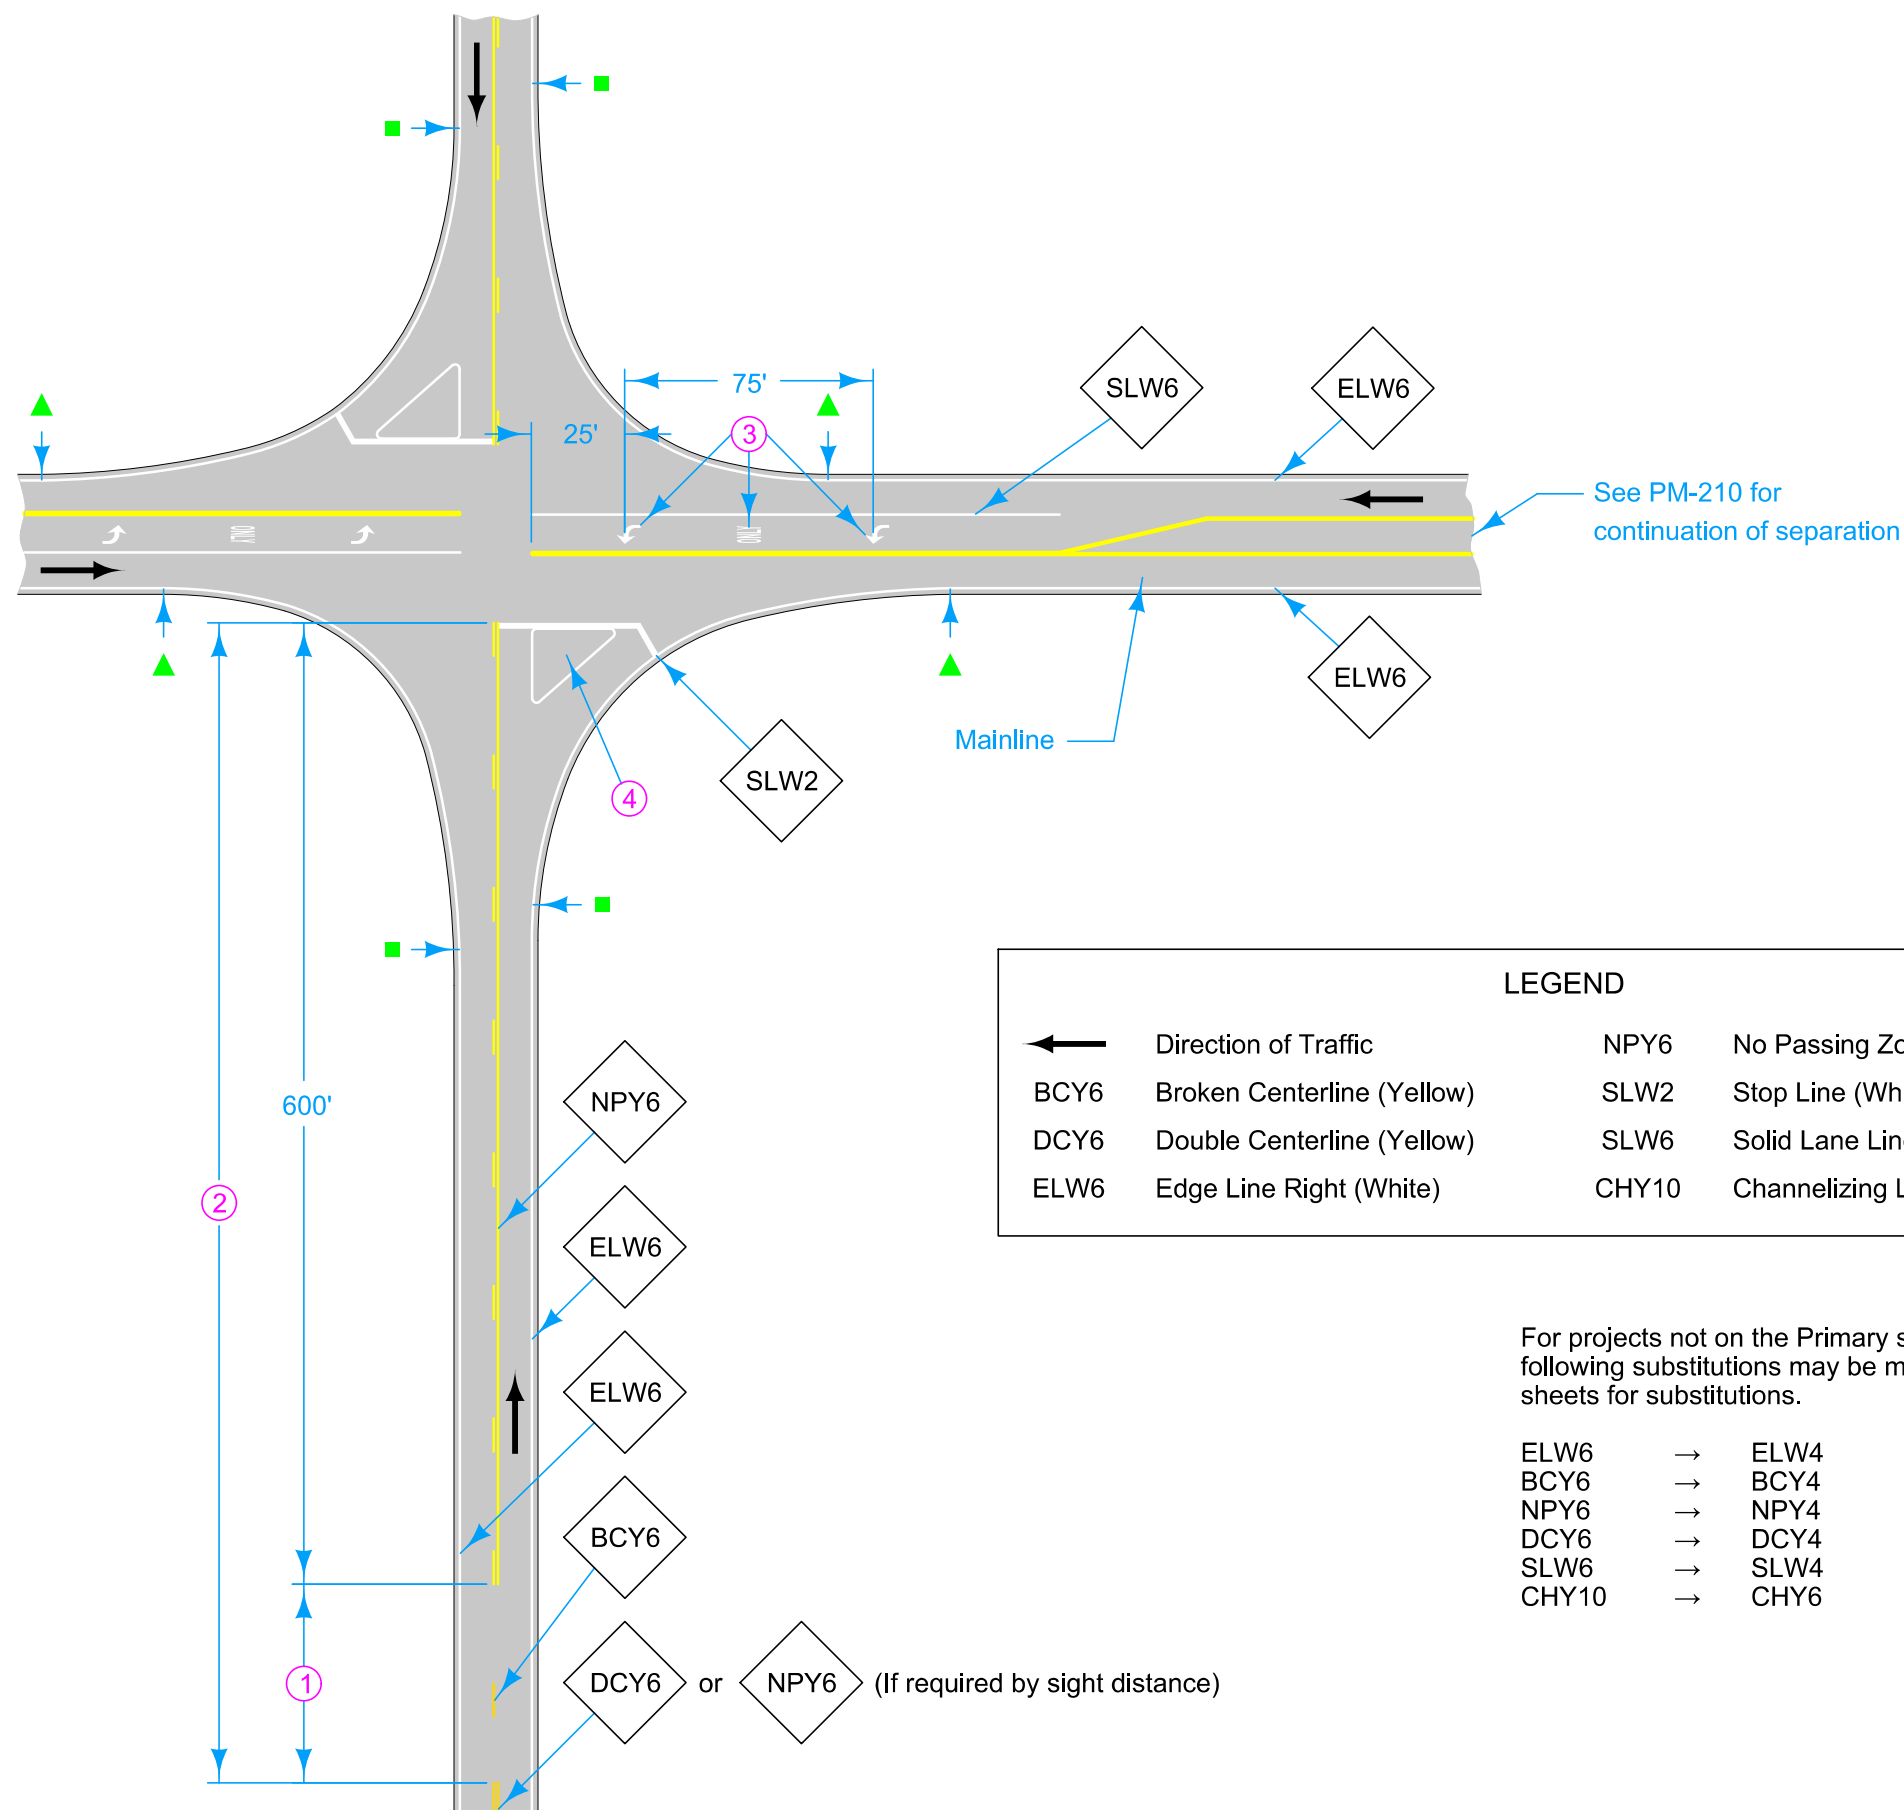

See PM-210 for continuation of separation

Mainline

LEGEND			
←	Direction of Traffic	NPY6	No Passing Zone Line (Yellow)
BCY6	Broken Centerline (Yellow)	SLW2	Stop Line (White)
DCY6	Double Centerline (Yellow)	SLW6	Solid Lane Line (White)
ELW6	Edge Line Right (White)	CHY10	Channelizing Line (Yellow)

For projects not on the Primary system the following substitutions may be made. See plan sheets for substitutions.

ELW6	→	ELW4
BCY6	→	BCY4
NPY6	→	NPY4
DCY6	→	DCY4
SLW6	→	SLW4
CHY10	→	CHY6


DCY6 or NPY6 (If required by sight distance)

- ① If less than 400 feet, join Yellow Lines.
- ② If less than 1000 feet, extend Yellow Line to Stop Line.
- ③ Symbol and Legend (when listed in 108-29).
- ④ For Island information, see PM-120.


Possible Contract Items:
 Pavement Marking Line Items
 Pavement Marking Symbol and Legend Items

Possible Tabulations:
 108-22
 108-29

	REVISION	
	3	10-15-24
STANDARD ROAD PLAN		PM-522
REVISIONS: Modified line widths from 4 inches to 6 inches.		SHEET 1 of 2
APPROVED BY DESIGN METHODS ENGINEER		
TWO-LANE ROADWAY WITH LEFT TURN LANES		

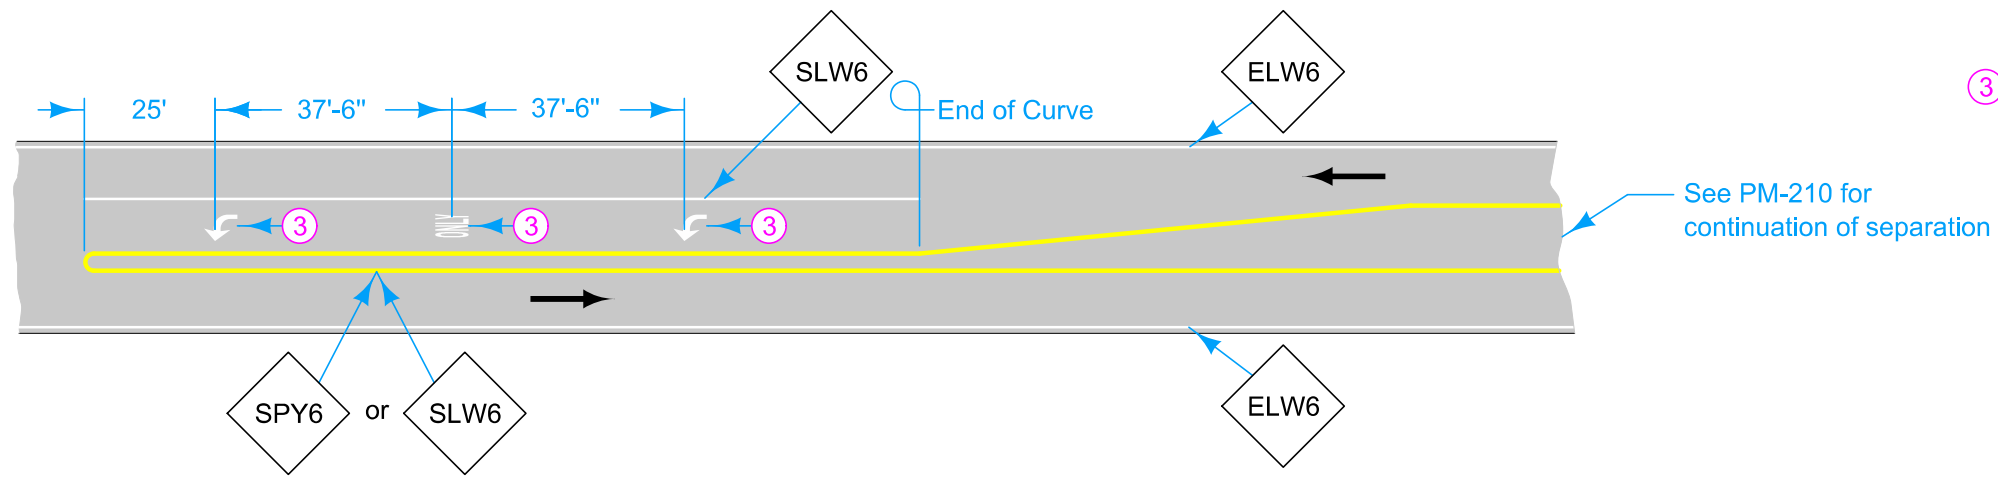

CURBED CHANNELIZED ISLAND

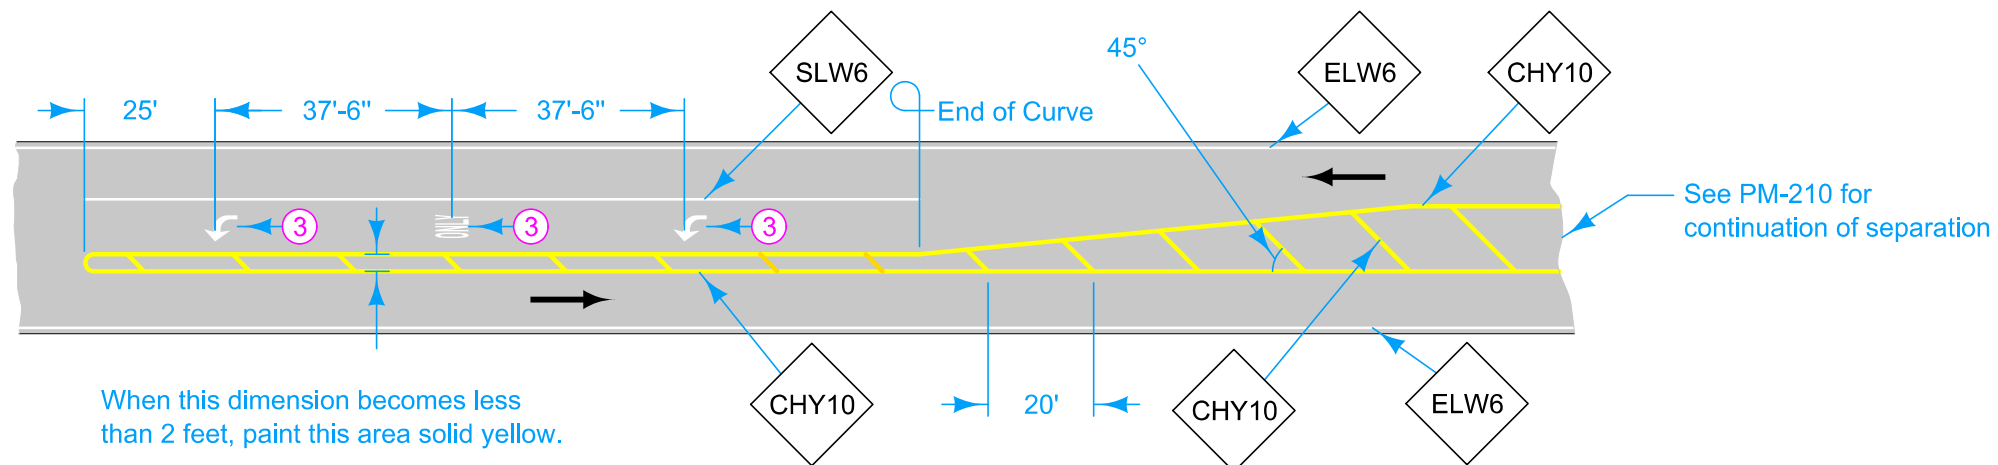

PAINTED CHANNELIZED ISLAND

③ Symbol and Legend (when listed in 108-29).

See PM-210 for continuation of separation

See PM-210 for continuation of separation

When this dimension becomes less than 2 feet, paint this area solid yellow.

LEGEND			
←	Direction of Traffic	NPY6	No Passing Zone Line (Yellow)
BCY6	Broken Centerline (Yellow)	SLW2	Stop Line (White)
DCY6	Double Centerline (Yellow)	SLW6	Solid Lane Line (White)
ELW6	Edge Line Right (White)	CHY10	Channelizing Line (Yellow)

	REVISION
	3 10-15-24
STANDARD ROAD PLAN	
REVISIONS: Modified line widths from 4 inches to 6 inches.	
APPROVED BY DESIGN METHODS ENGINEER	
TWO-LANE ROADWAY WITH LEFT TURN LANES	