


Terminate all mainline centerline markings at the edge of the property line.

Spacing between center of Symbols and Legends used within Left Turn Only Storage Length is $37\frac{1}{2}$ feet.

For line information, see PM-110.

For symbol and legend information, see PM-111.

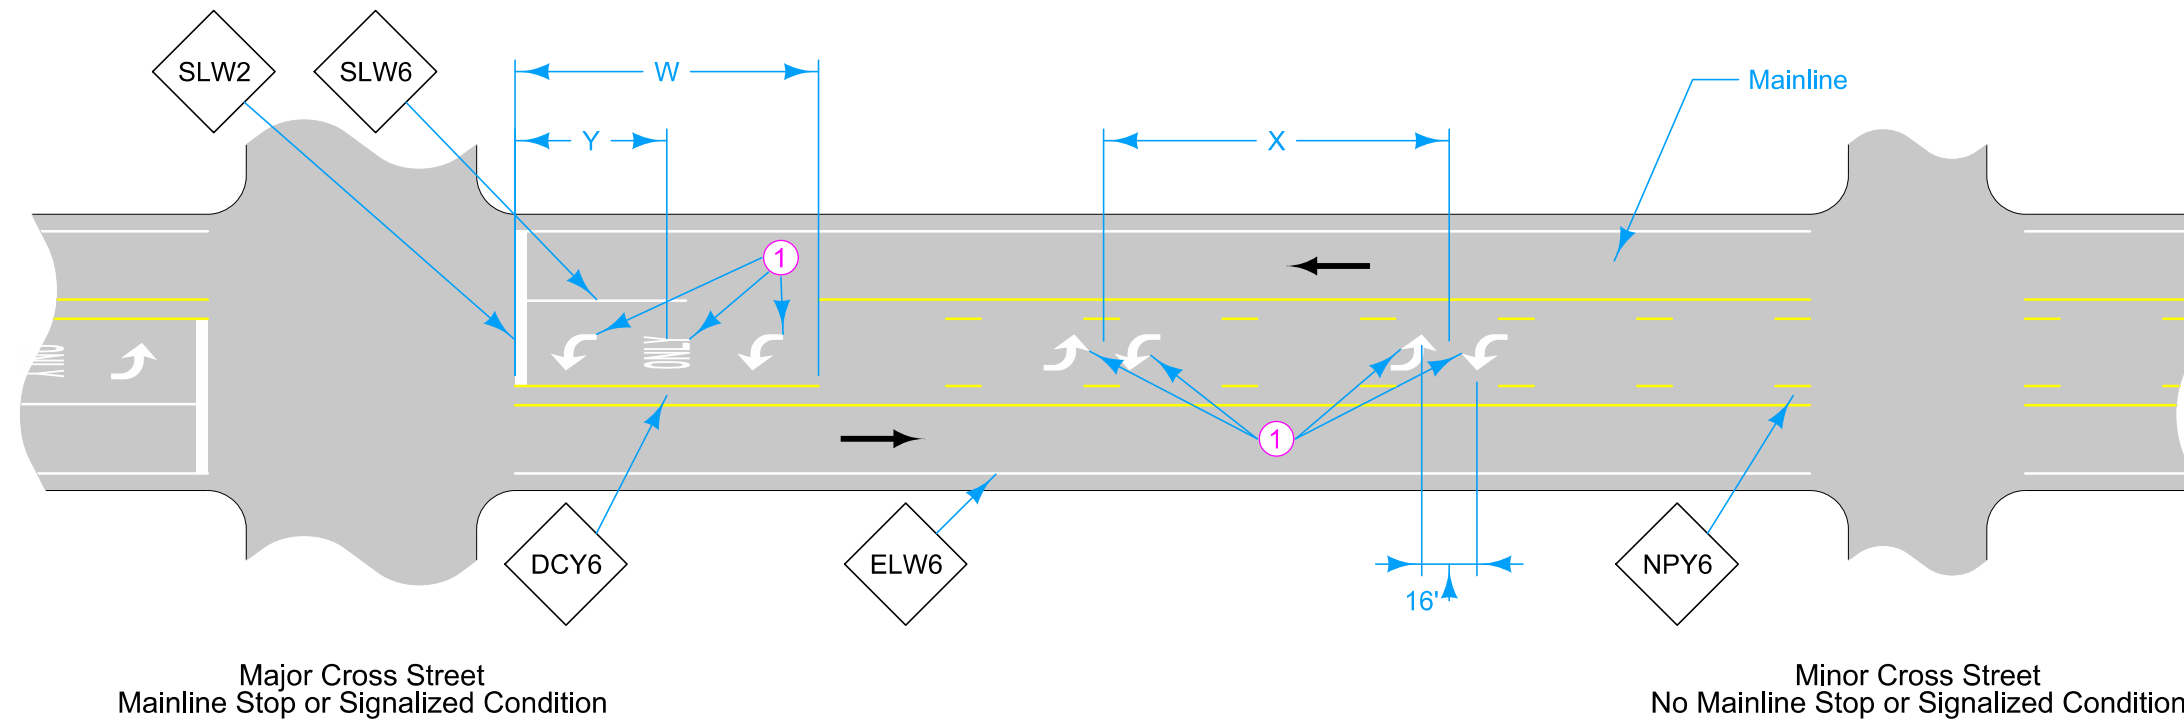

① Symbol and Legend (when listed in 108-29).

W Storage Length to be 150 feet minimum.

X Typical spacing (in feet) between sets of arrows should be approximately 10 times the speed limit (MPH) or one set located at mid-block.

Y Distance from lane line termination to center of Left Turn Only Symbol and Legend is $\frac{1}{2}$ the Storage Length.

Possible Contract Items:
 Pavement Marking Line Items
 Pavement Marking Symbol and Symbol Items

Possible Tabulations:
 108-22
 108-29

For projects not on the Primary system the following substitutions may be made. See plan sheets for substitutions.

ELW6 → ELW4
 SLW6 → SLW4
 NPY6 → NPY4
 DCY6 → DCY4

LEGEND

←	Direction of Traffic	NPY6	No Passing Zone Line (Yellow)
DCY6	Double CenterLine (Yellow)	SLW2	Stop Line (White)
ELW6	Edge Line Right (White)	SLW6	Solid Lane Line (White)

	REVISION	
	2	10-15-24
STANDARD ROAD PLAN		PM-550
REVISIONS: Modified line widths from 4 inches to 6 inches.		SHEET 1 of 1
APPROVED BY DESIGN METHODS ENGINEER		
TWO-LANE ROADWAY WITH TWO-WAY LEFT TURN LANE		