


DESIGNER INFORMATION

For line information, see PM-110.

For projects not on the Primary system the following substitutions may be made. See plan sheets for substitutions.

ELW6 → ELW4
 BCY6 → BCY4
 NPY6 → NPY4
 DCY6 → DCY4

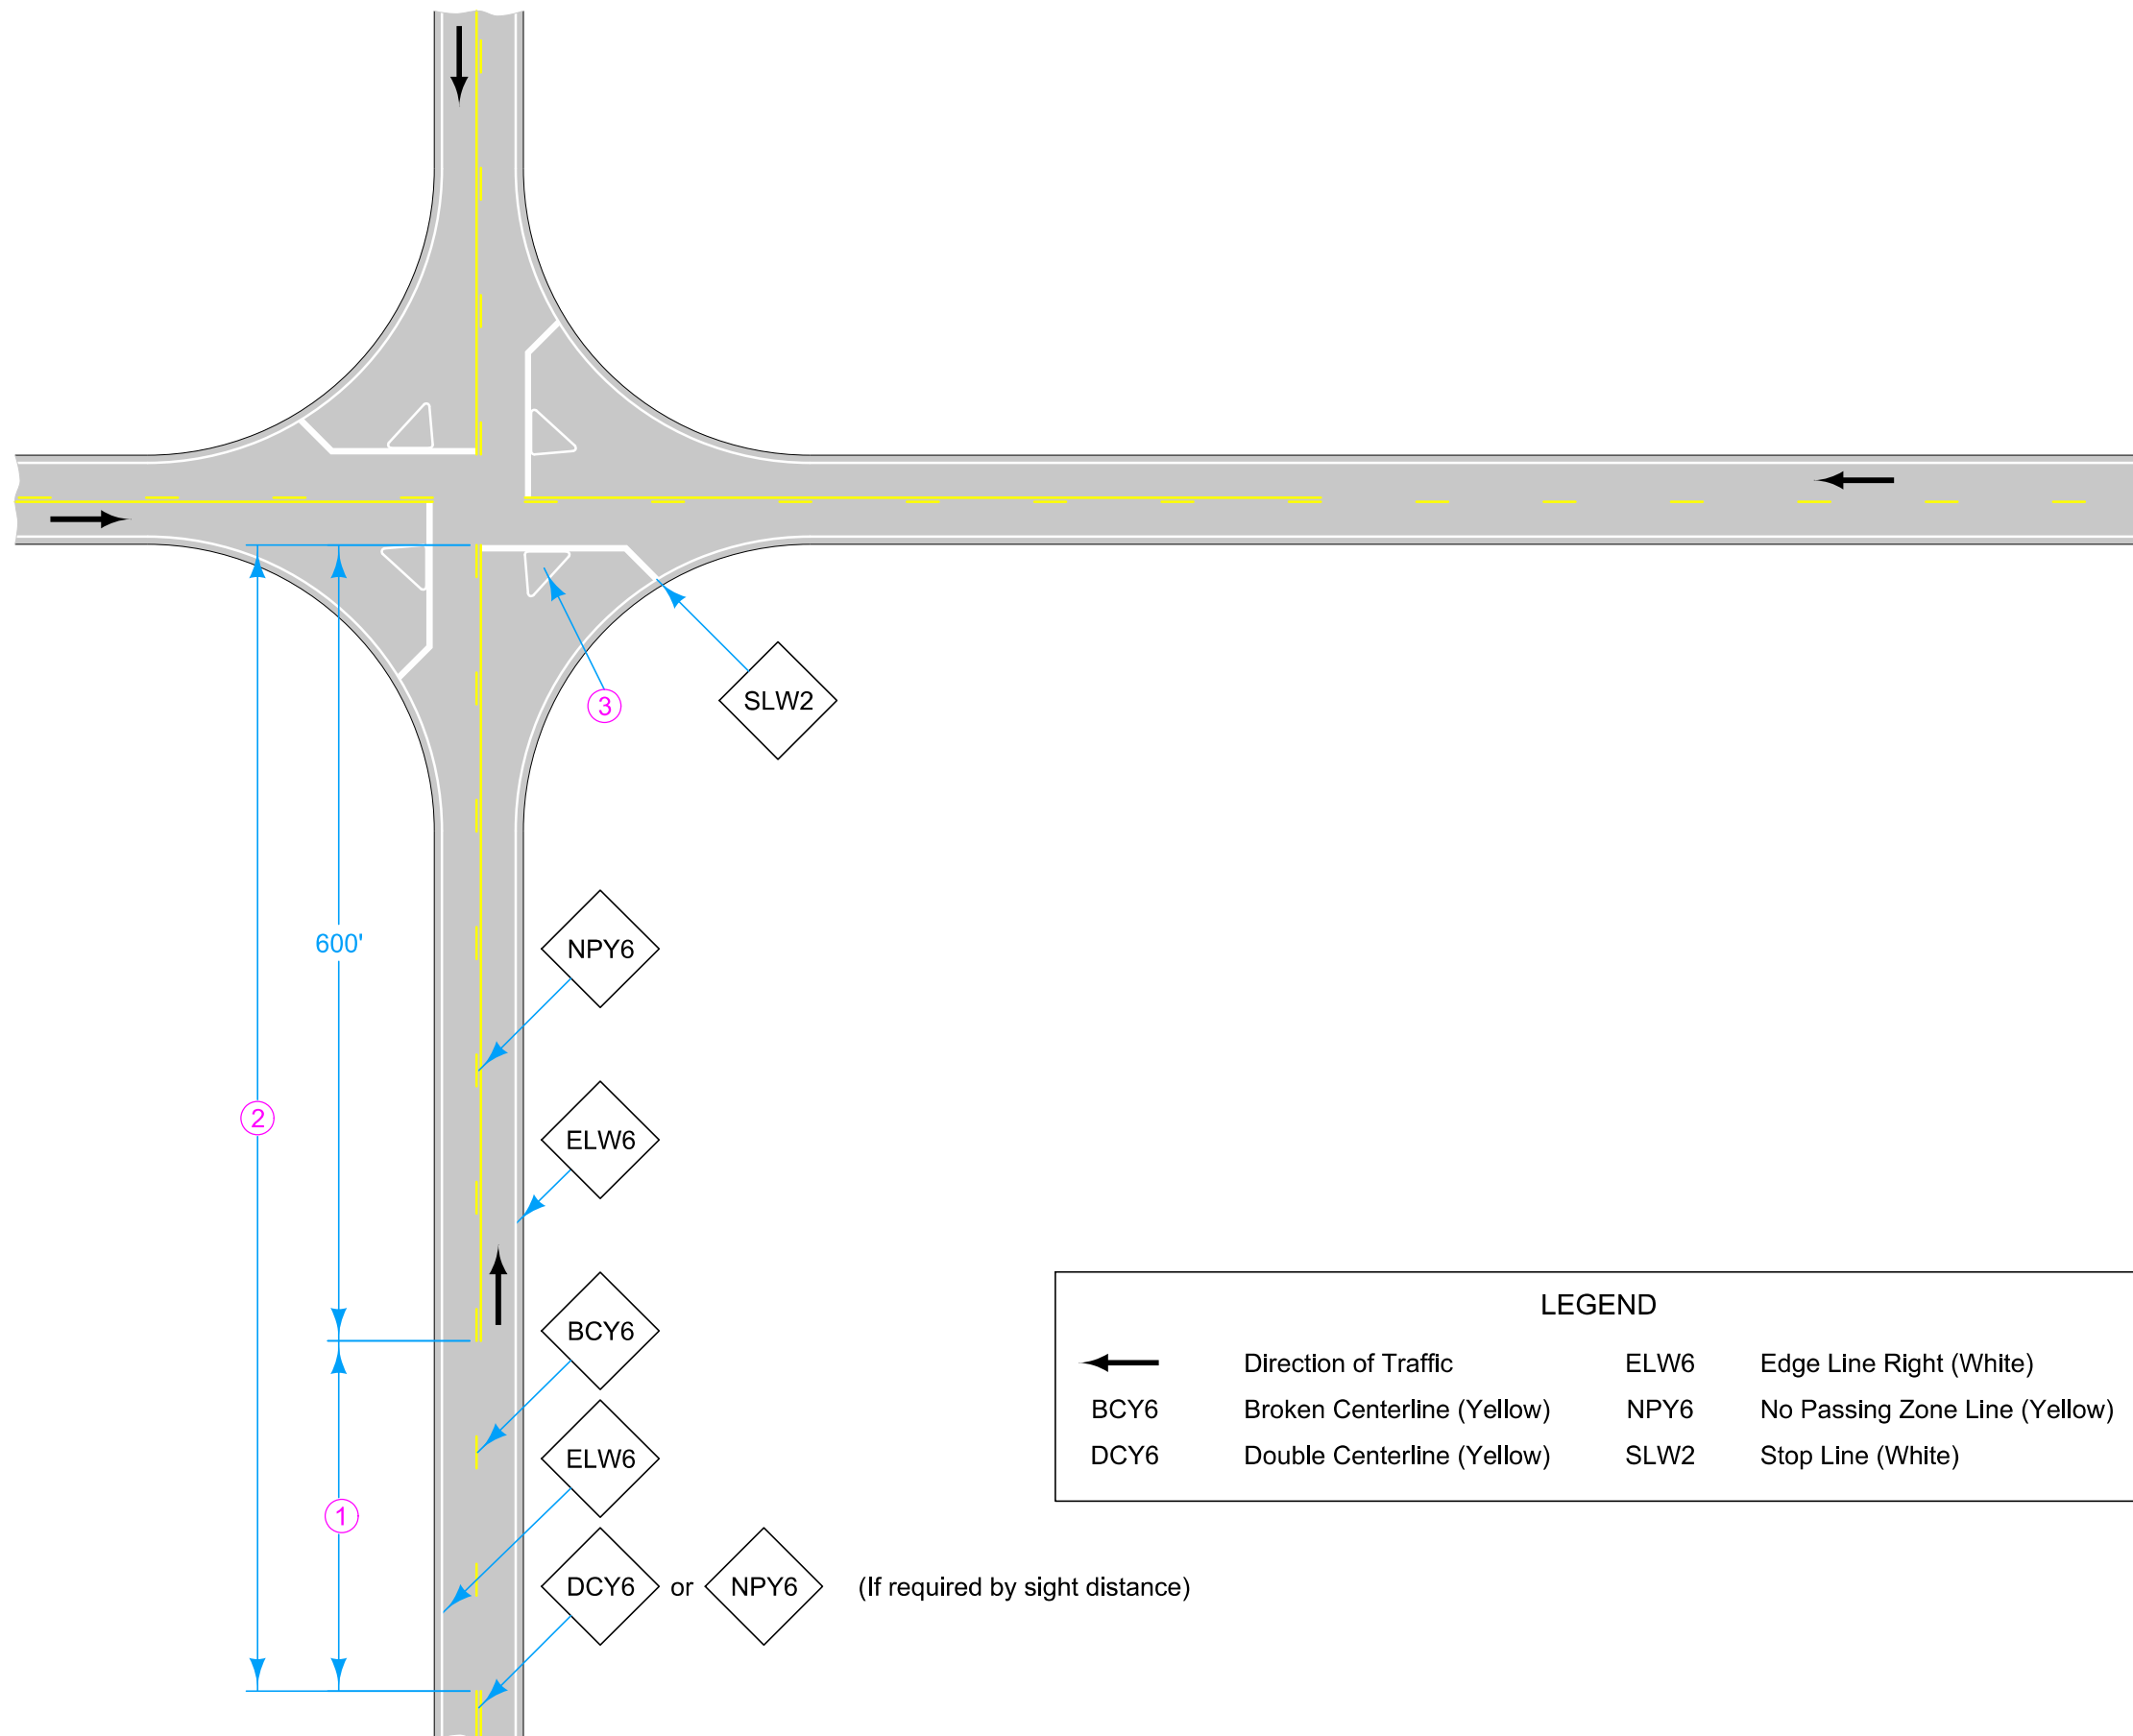

- ① If less than 400 feet, join Yellow Lines.
- ② If less than 1000 feet, extend Yellow Line to Stop Line.
- ③ If Island present, see PM-120.

LEGEND			
←	Direction of Traffic	ELW6	Edge Line Right (White)
BCY6	Broken Centerline (Yellow)	NPY6	No Passing Zone Line (Yellow)
DCY6	Double Centerline (Yellow)	SLW2	Stop Line (White)

Possible Contract Item:
 Pavement Marking Line Items

Possible Tabulation:
 108-22

	REVISION	
	3	10-15-24
STANDARD ROAD PLAN		PM-620
		SHEET 1 of 1

REVISIONS: Modified line widths from 4 inches to 6 inches.

Shawn Miller
 APPROVED BY DESIGN METHODS ENGINEER

**TWO-LANE ROADWAY
 WITH NO TURN LANES
 (FOUR-WAY STOP CONDITION)**