


Terminate all mainline centerline markings at the edge of the property line.

Spacing between center of Symbols and Legends used within Left Turn Only Storage Length is $37\frac{1}{2}$ feet.

For line information, see PM-110.

For symbol and legend information, see PM-111.

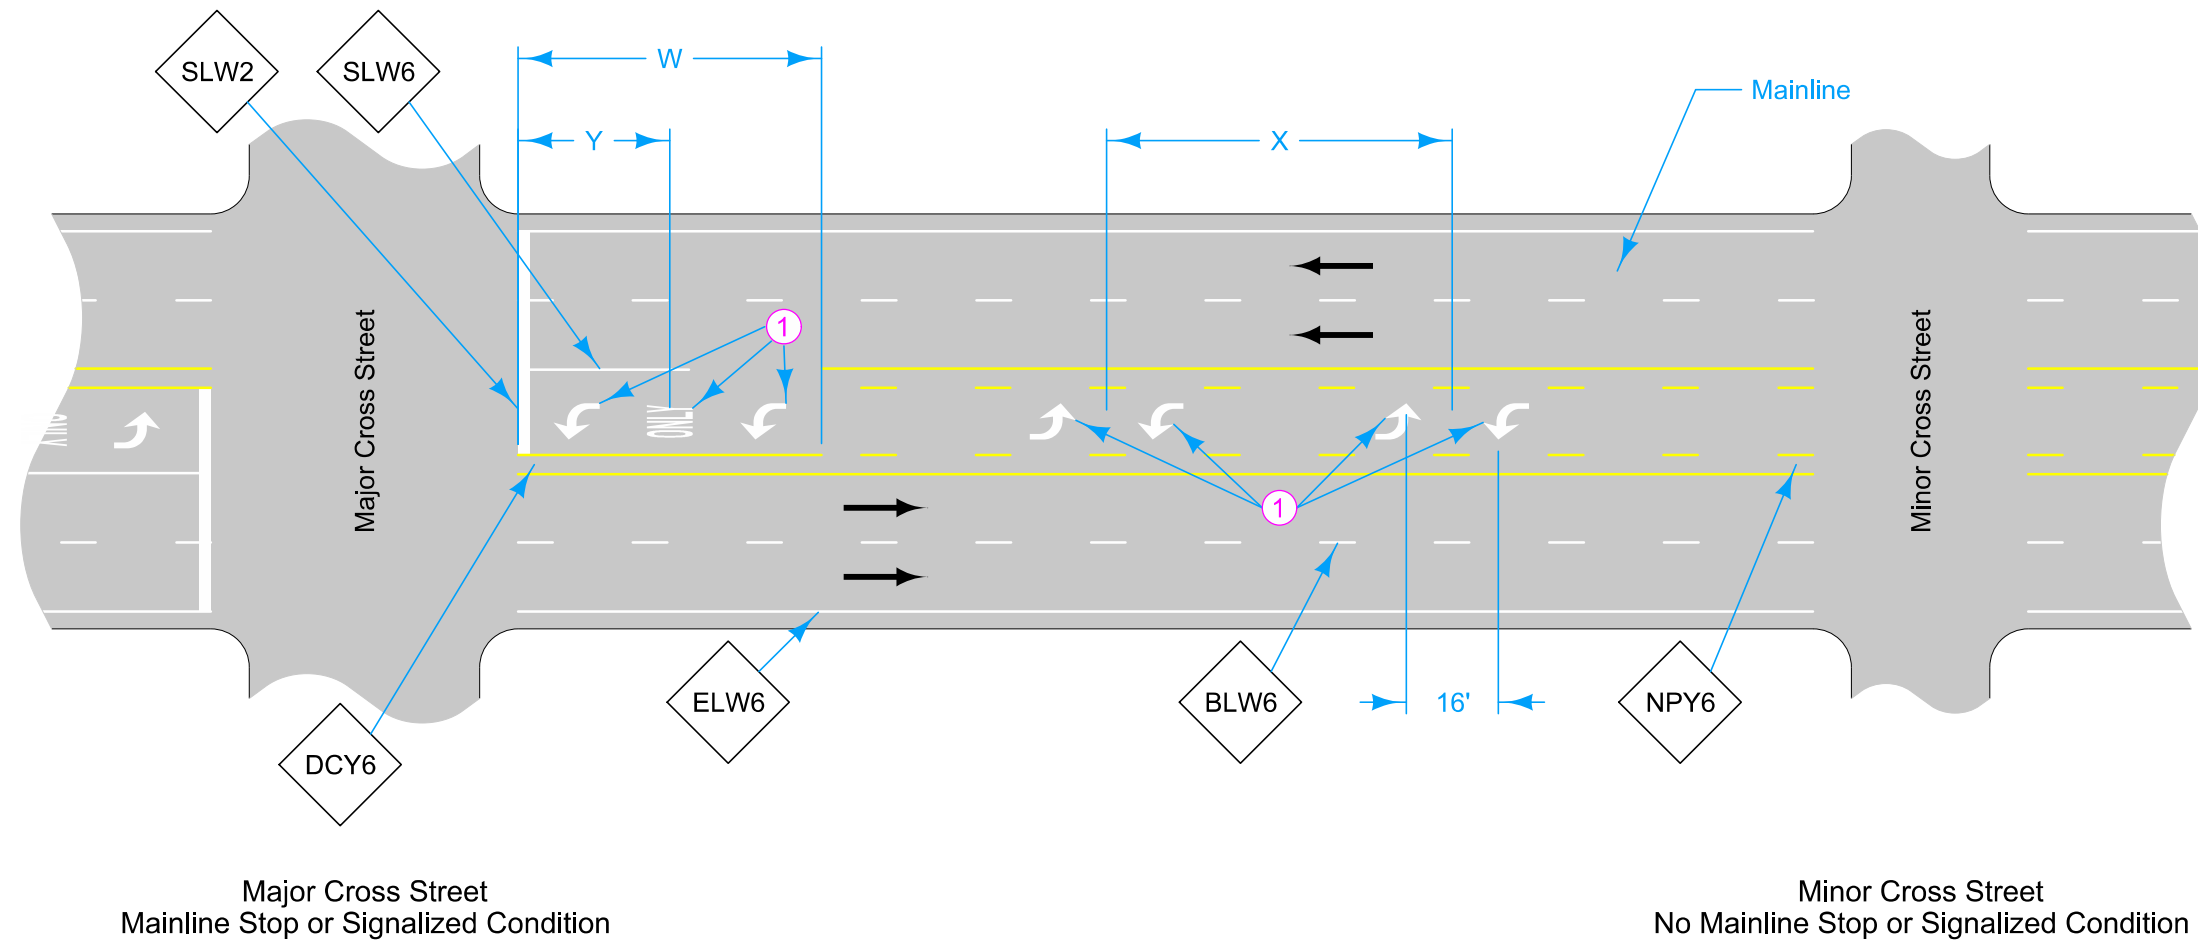

① Symbol and Legend (when listed in 108-29).

W Storage Length to be 150 feet minimum.

X Typical spacing (in feet) between sets of arrows should be approximately 10 times the speed limit (MPH) or one set located at mid-block.

Y Distance from lane line termination to center of Left Turn Only Symbol and Legend is $\frac{1}{2}$ the Storage Length.

Possible Contract Items:
 Pavement Marking Line Items
 Pavement Marking Symbol and Legend Items

Possible Tabulations:
 108-22
 108-29

For projects not on the Primary system the following substitutions may be made. See plan sheets for substitutions.

ELW6 → ELW4
 NPY6 → NPY4
 DCY6 → DCY4
 BLW6 → BLW4
 SLW6 → SLW4

LEGEND

	Direction of Traffic	NPY6	No Passing Zone Line (Yellow)
BLW6	Broken Lane Line (White)	SLW2	Stop Line (White)
DCY6	Double Centerline (Yellow)	SLW6	Solid Lane Line (White)
ELW6	Edge Line Right (White)		

	REVISION	
	2	10-15-24
STANDARD ROAD PLAN		PM-650
REVISIONS: Modified line widths from 4 inches to 6 inches.		SHEET 1 of 1
 APPROVED BY DESIGN METHODS ENGINEER		
MULTI-LANE ROADWAY WITH TWO-WAY LEFT TURN LANE		