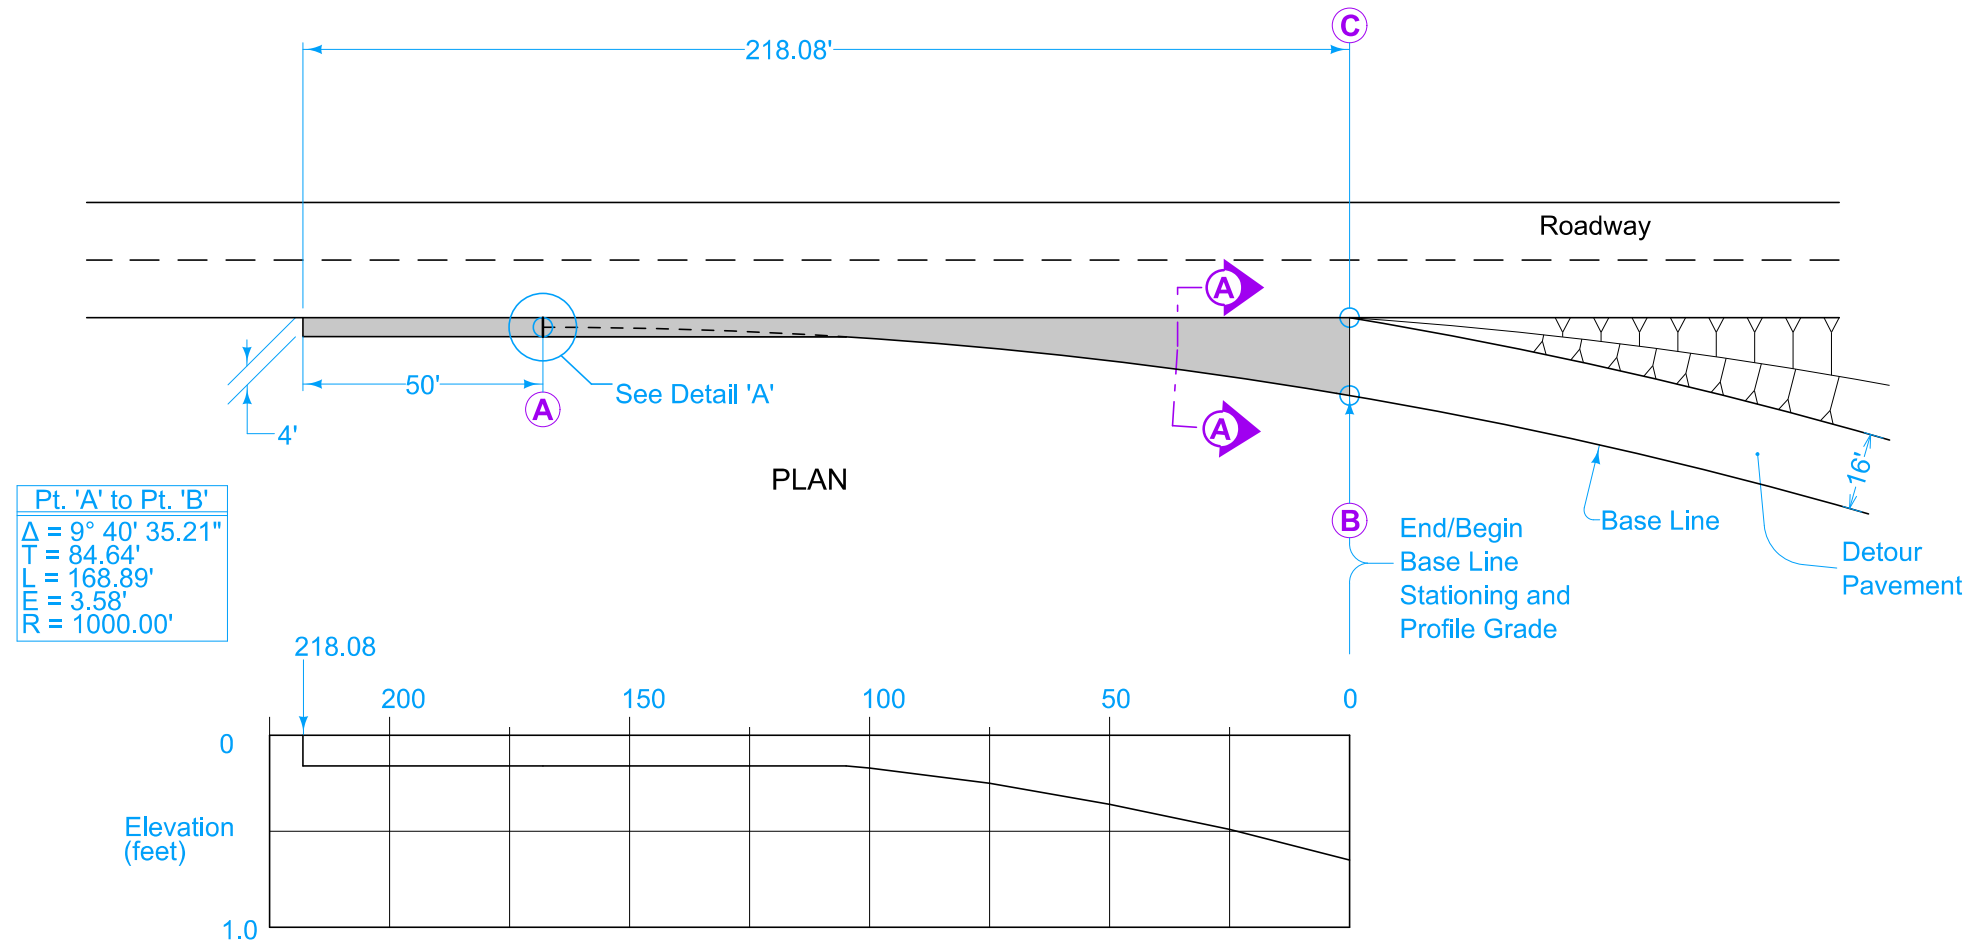


Construct detour connection pavement and subbase the same thickness as detour pavement and subbase.

Detour connection pavement shown by shaded area is 147.89 square yards.

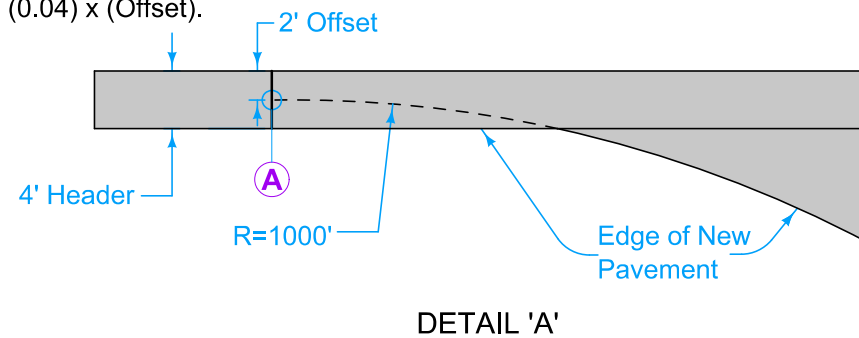
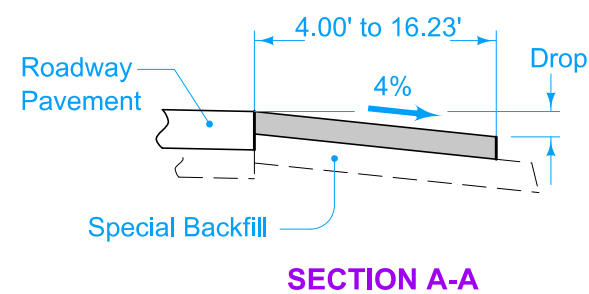
For joint details, see PV-101





NOTE: The algebraic difference between profile grade for Ramp Base Line at **B** and relative profile grade of Mainline at **C** is 0.63%.

TABLE OF OFFSETS AND DROPS FOR DETOUR PAVEMENT											
DISTANCE (Ft.)	218.08	200	175	150	125	104.87	100	75	50	25	0
OFFSET (Ft.)	4.00	4.00	4.00	4.00	4.00	4.00	4.32	6.34	9.00	12.29	16.23
DROP (Ft.)	0.16	0.16	0.16	0.16	0.16	0.16	0.17	0.25	0.36	0.49	0.65

NOTE: The elevations are established by a constant 4% slope across the appropriate detour widths based on a radius of 1000'. Drop = (0.04) x (Offset).



Possible Contract Items:
 Detour Pavement
 Special Backfill

 STANDARD ROAD PLAN	REVISION	
	1	10-21-14
PV-418 SHEET 1 of 1		
REVISIONS: Changed "ramp entrance" to "detour connection" and "mainline" to "detour". Removed circle notes. Added 50' header and Detail 'A'.		
APPROVED BY DESIGN METHODS ENGINEER 		
ONE-LANE DETOUR CONNECTION		