




DEAD END WITHOUT CUL-DE-SAC

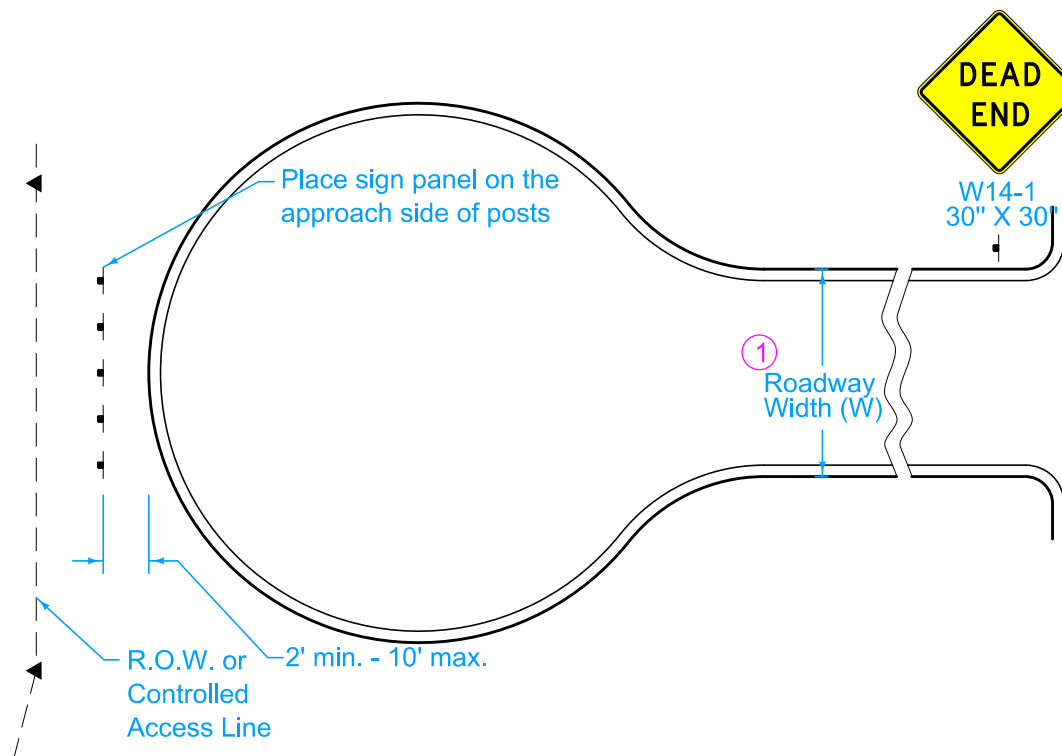

DEAD END WITH CUL-DE-SAC

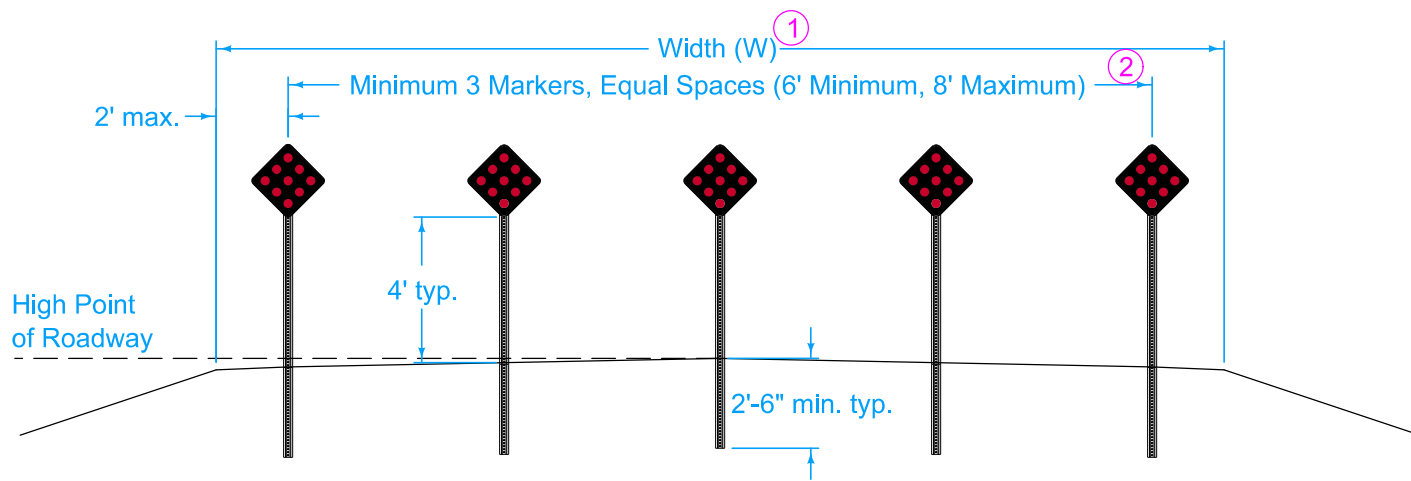

APPROACH VIEW

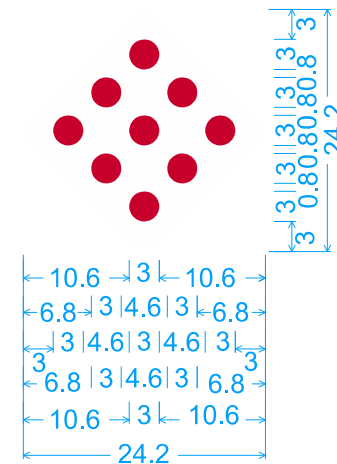

OM4-2;
18.0" across sides 1.5" Radius,
No border, Black; (3)

END OF ROADWAY MARKER FABRICATION

Price bid for "Permanent Road Closure, Urban, SI-182" includes furnishing and installing the closure, signs, posts, and hardware.

Closures will be counted and the contractor will be paid the contract unit price for each closure.

- (1) Width includes the width of the existing roadway and shoulders.
- (2) Type I delineator posts.
- (3) Use 0.063 inch aluminum blank with Type IV retro reflective sheeting for sign panel.

Possible Contract Item:
Permanent Road Closure, Urban, SI-182

Possible Tabulation:
102-4

	REVISION	
	2	04-19-16
STANDARD ROAD PLAN		SI-182
		SHEET 1 of 1
REVISIONS: Removed OM4-1 and OM4-3 from END OF ROADWAY MARKER FABRICATION detail. Revised note 3 and APPROACH VIEW detail.		
APPROVED BY DESIGN METHODS ENGINEER		
PERMANENT ROAD CLOSURE - URBAN		