


Refer to the contract documents for specific material and placement requirements.

① Required only when specified in the contract documents or when directed by the Engineer.

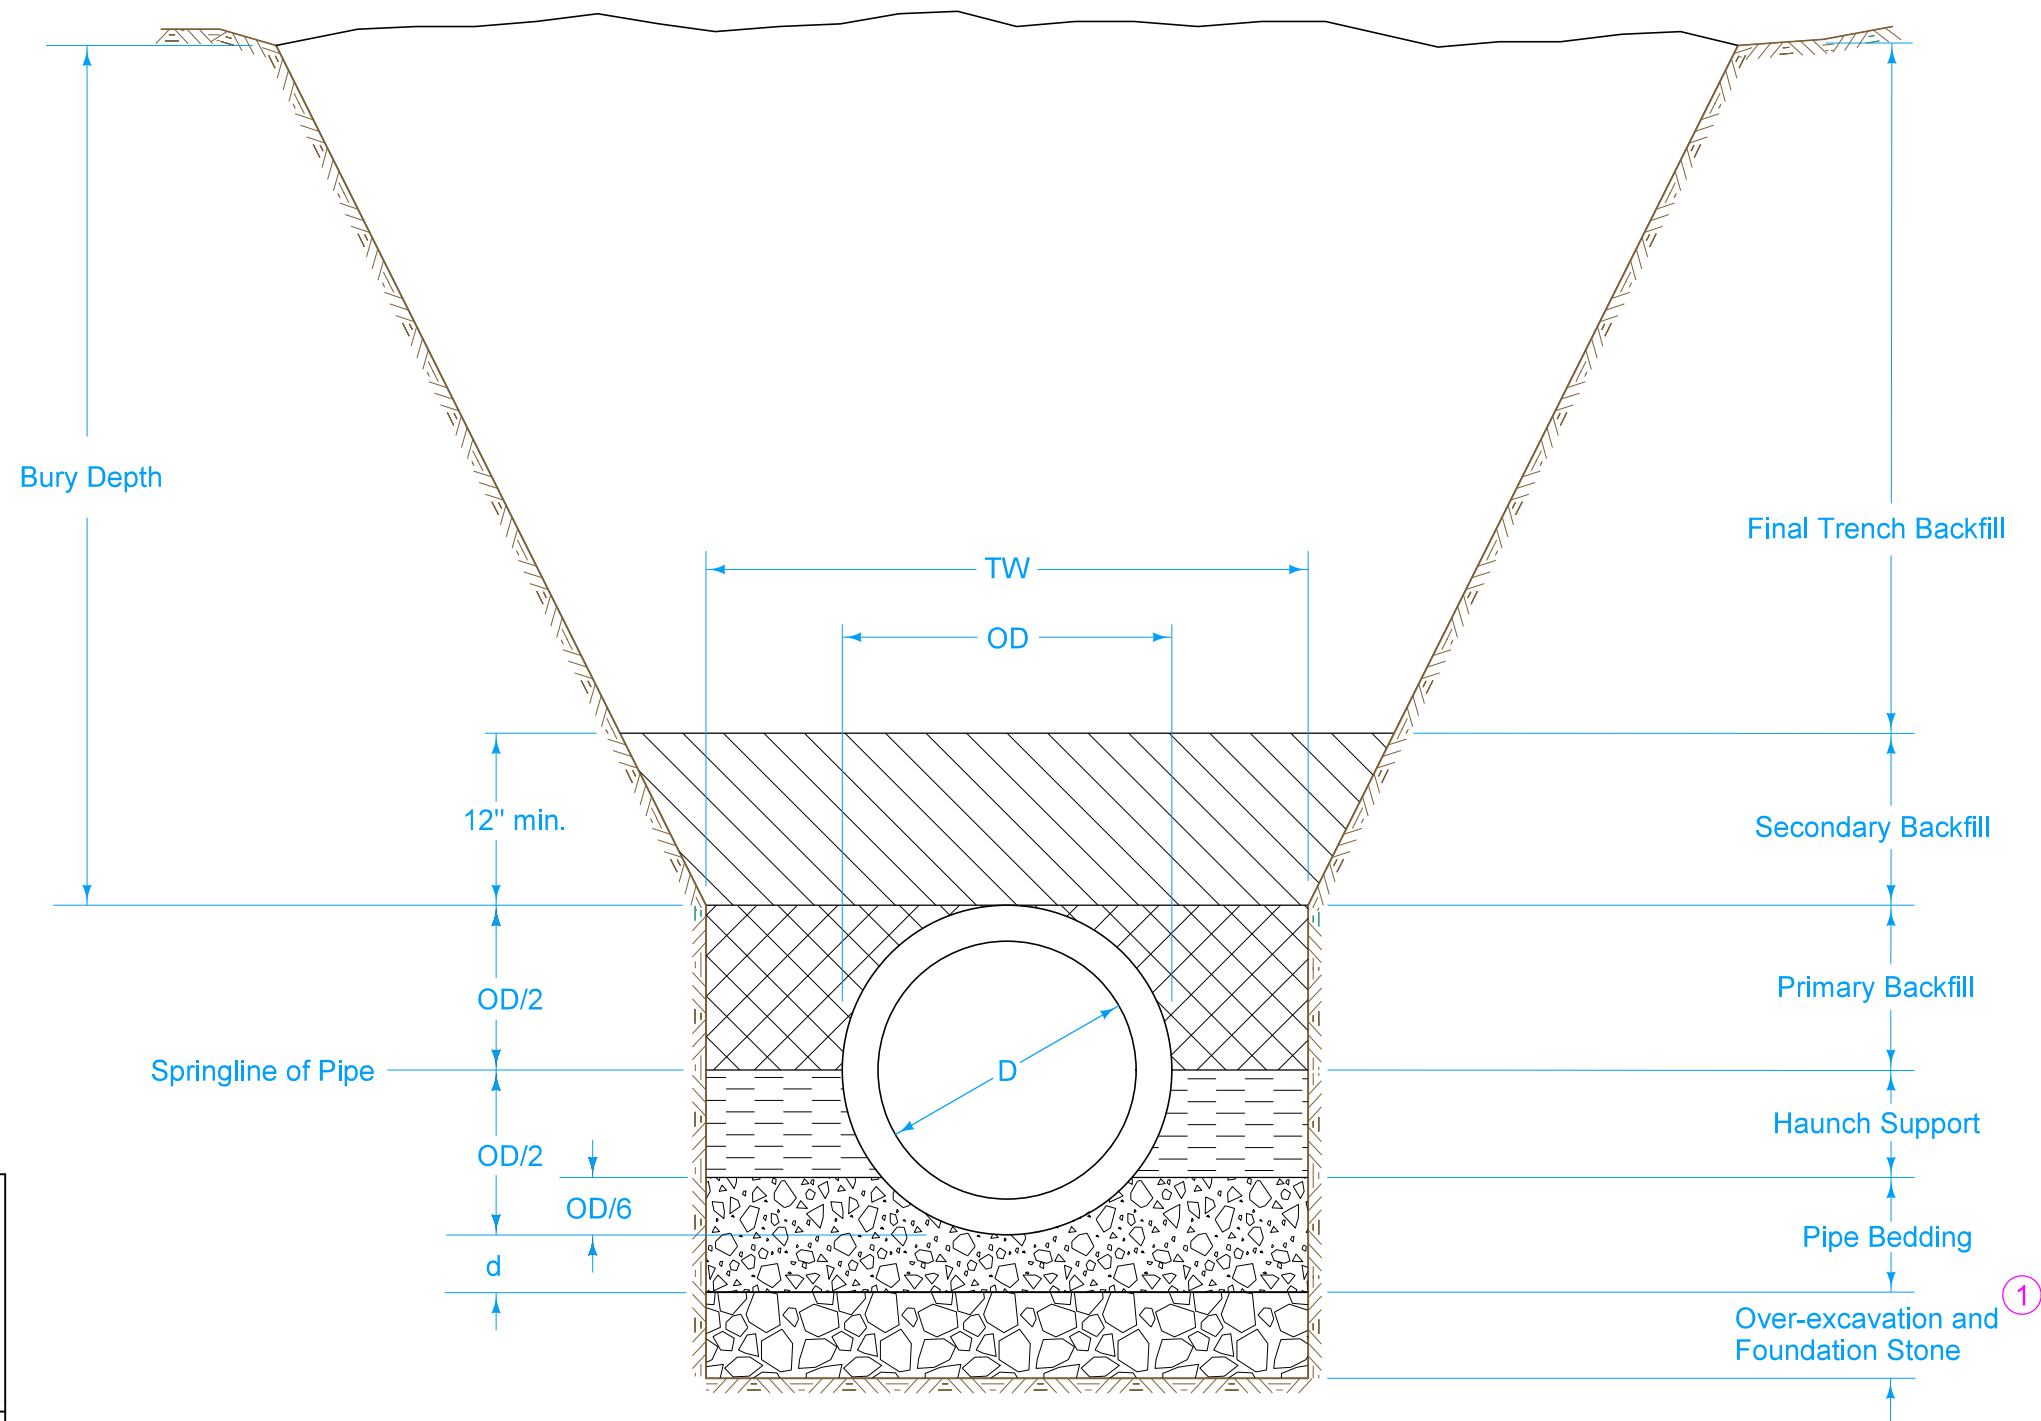

Key

OD = Outside diameter of pipe

D = Inside diameter of pipe

TW = Trench width at top of pipe

d = Depth of bedding material below pipe

FIGURE 3010.101 SHEET 1 OF 1

SUDAS	IOWA DOT	REVISION	
		1	04-17-18
FIGURE 3010.101	STANDARD ROAD PLAN	SW-101	
		SHEET 1 of 1	

REVISIONS: Replaced Iowa DOT and SUDAS logos.

Paul D. Wrigand
 SUDAS DIRECTOR

Stuart Miller
 DESIGN METHODS ENGINEER

TRENCH BEDDING AND BACKFILL ZONES