

① Refer to SI-881 for sign details.

Possible Contract Items:  
 Pavement Marking Items  
 Traffic Control


Possible Tabulation:  
 108-22

LEGEND	
←	Direction of Traffic
†	Traffic Sign

	REVISION	
	2	04-19-22
<b>STANDARD ROAD PLAN</b>		<b>TC-482</b>
REVISIONS: Added public side road.		SHEET 1 of 2

APPROVED BY DESIGN METHODS ENGINEER

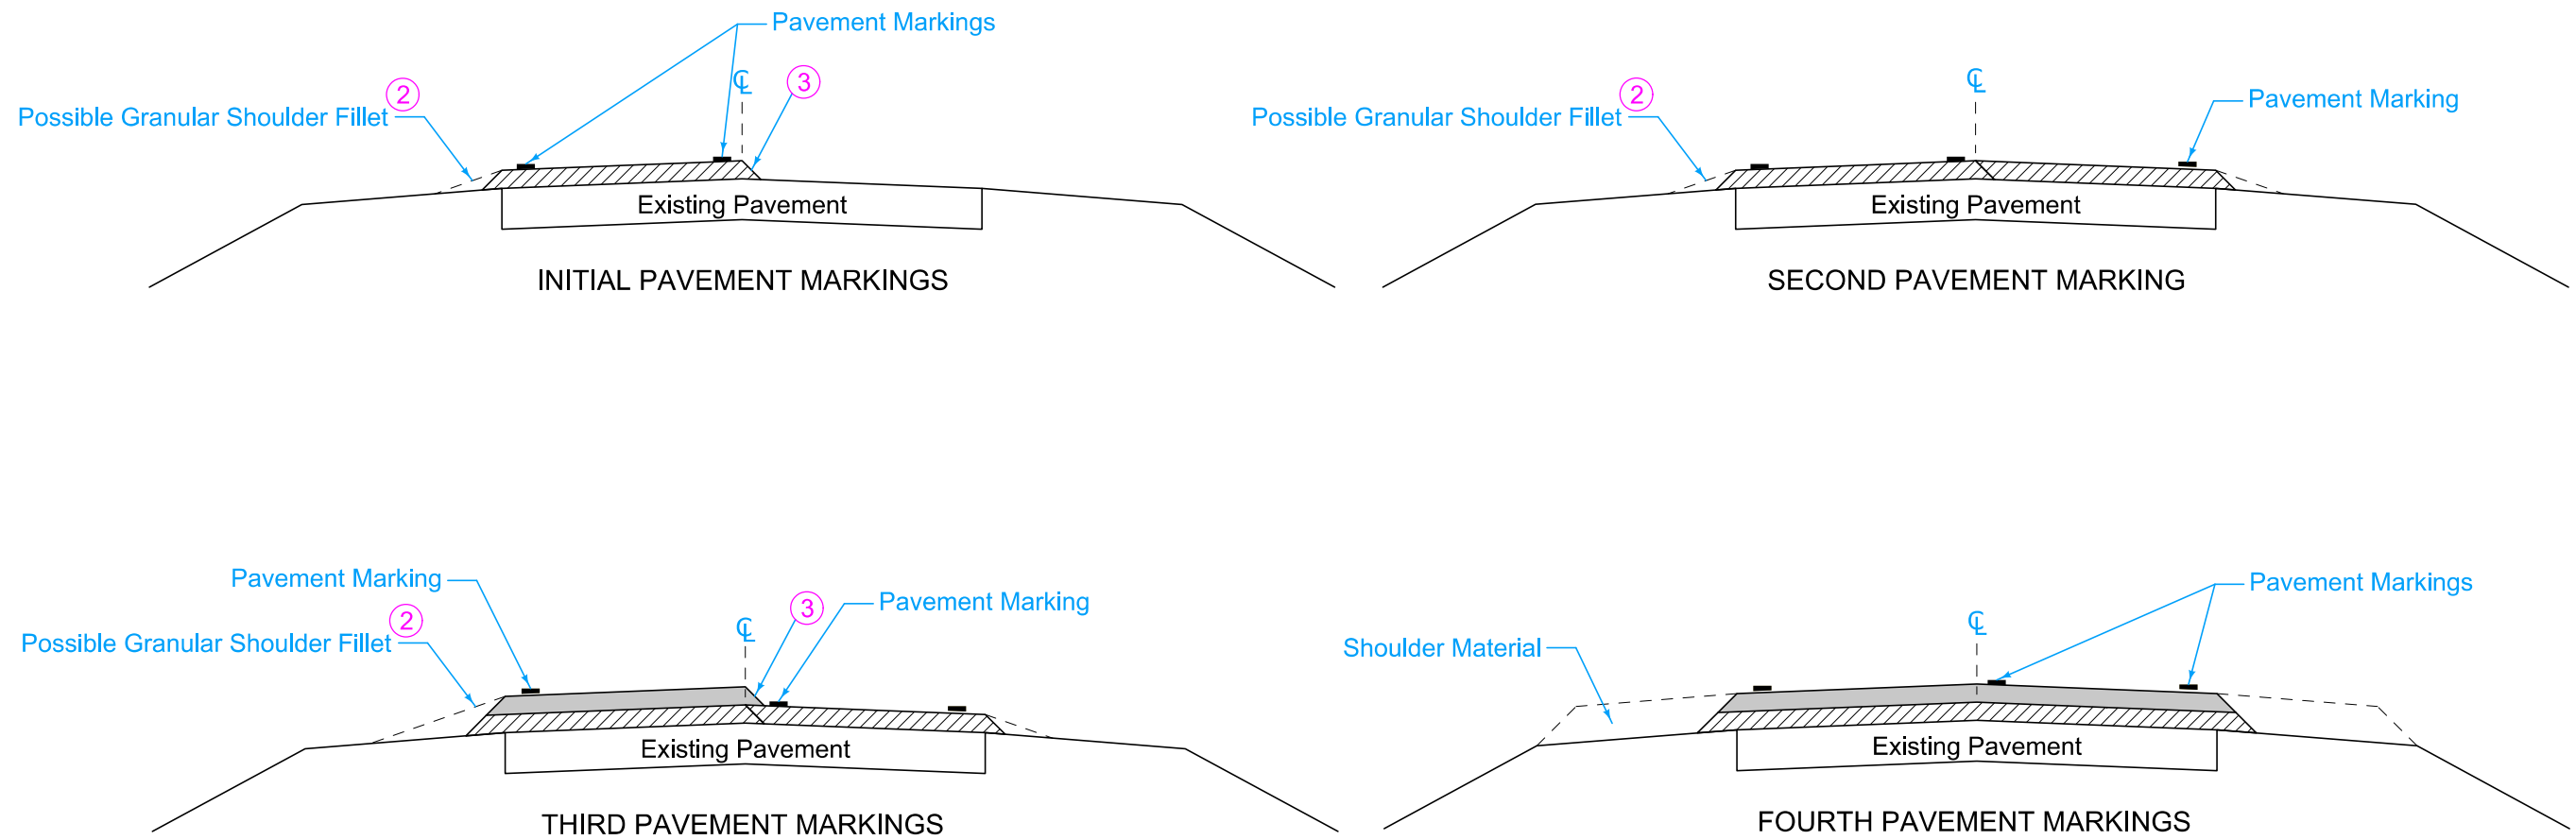

**UNEVEN LANES**



PAVEMENT MARKING SEQUENCE

- ② Shoulder Fillet: Refer to Section 1107 of the Standard Specifications and Safety Edge specifications.
- ③ Centerline fillet may be notched wedge, Safety Edge, or a temporary 3:1 HMA fillet.

LEGEND	
	Surface Course
	Intermediate Course

 <b>STANDARD ROAD PLAN</b>	REVISION
	2   04-19-22
<b>TC-482</b>	
SHEET 2 of 2	
REVISIONS: Added public side road.	
 APPROVED BY DESIGN METHODS ENGINEER	
<b>UNEVEN LANES</b>	