

① Omit "SIDEWALK CLOSED AHEAD CROSS HERE" (R9-11) sign when closure is at sidewalk intersection as shown in layout 1.


| LEGEND | |
|--------|-------------------------|
| | Roadway |
| | Sidewalk |
| | Sign |
| | Pedestrian Path Closure |
| | Work Area |






MID-BLOCK CLOSURE

Possible Contract Item:
Traffic Control

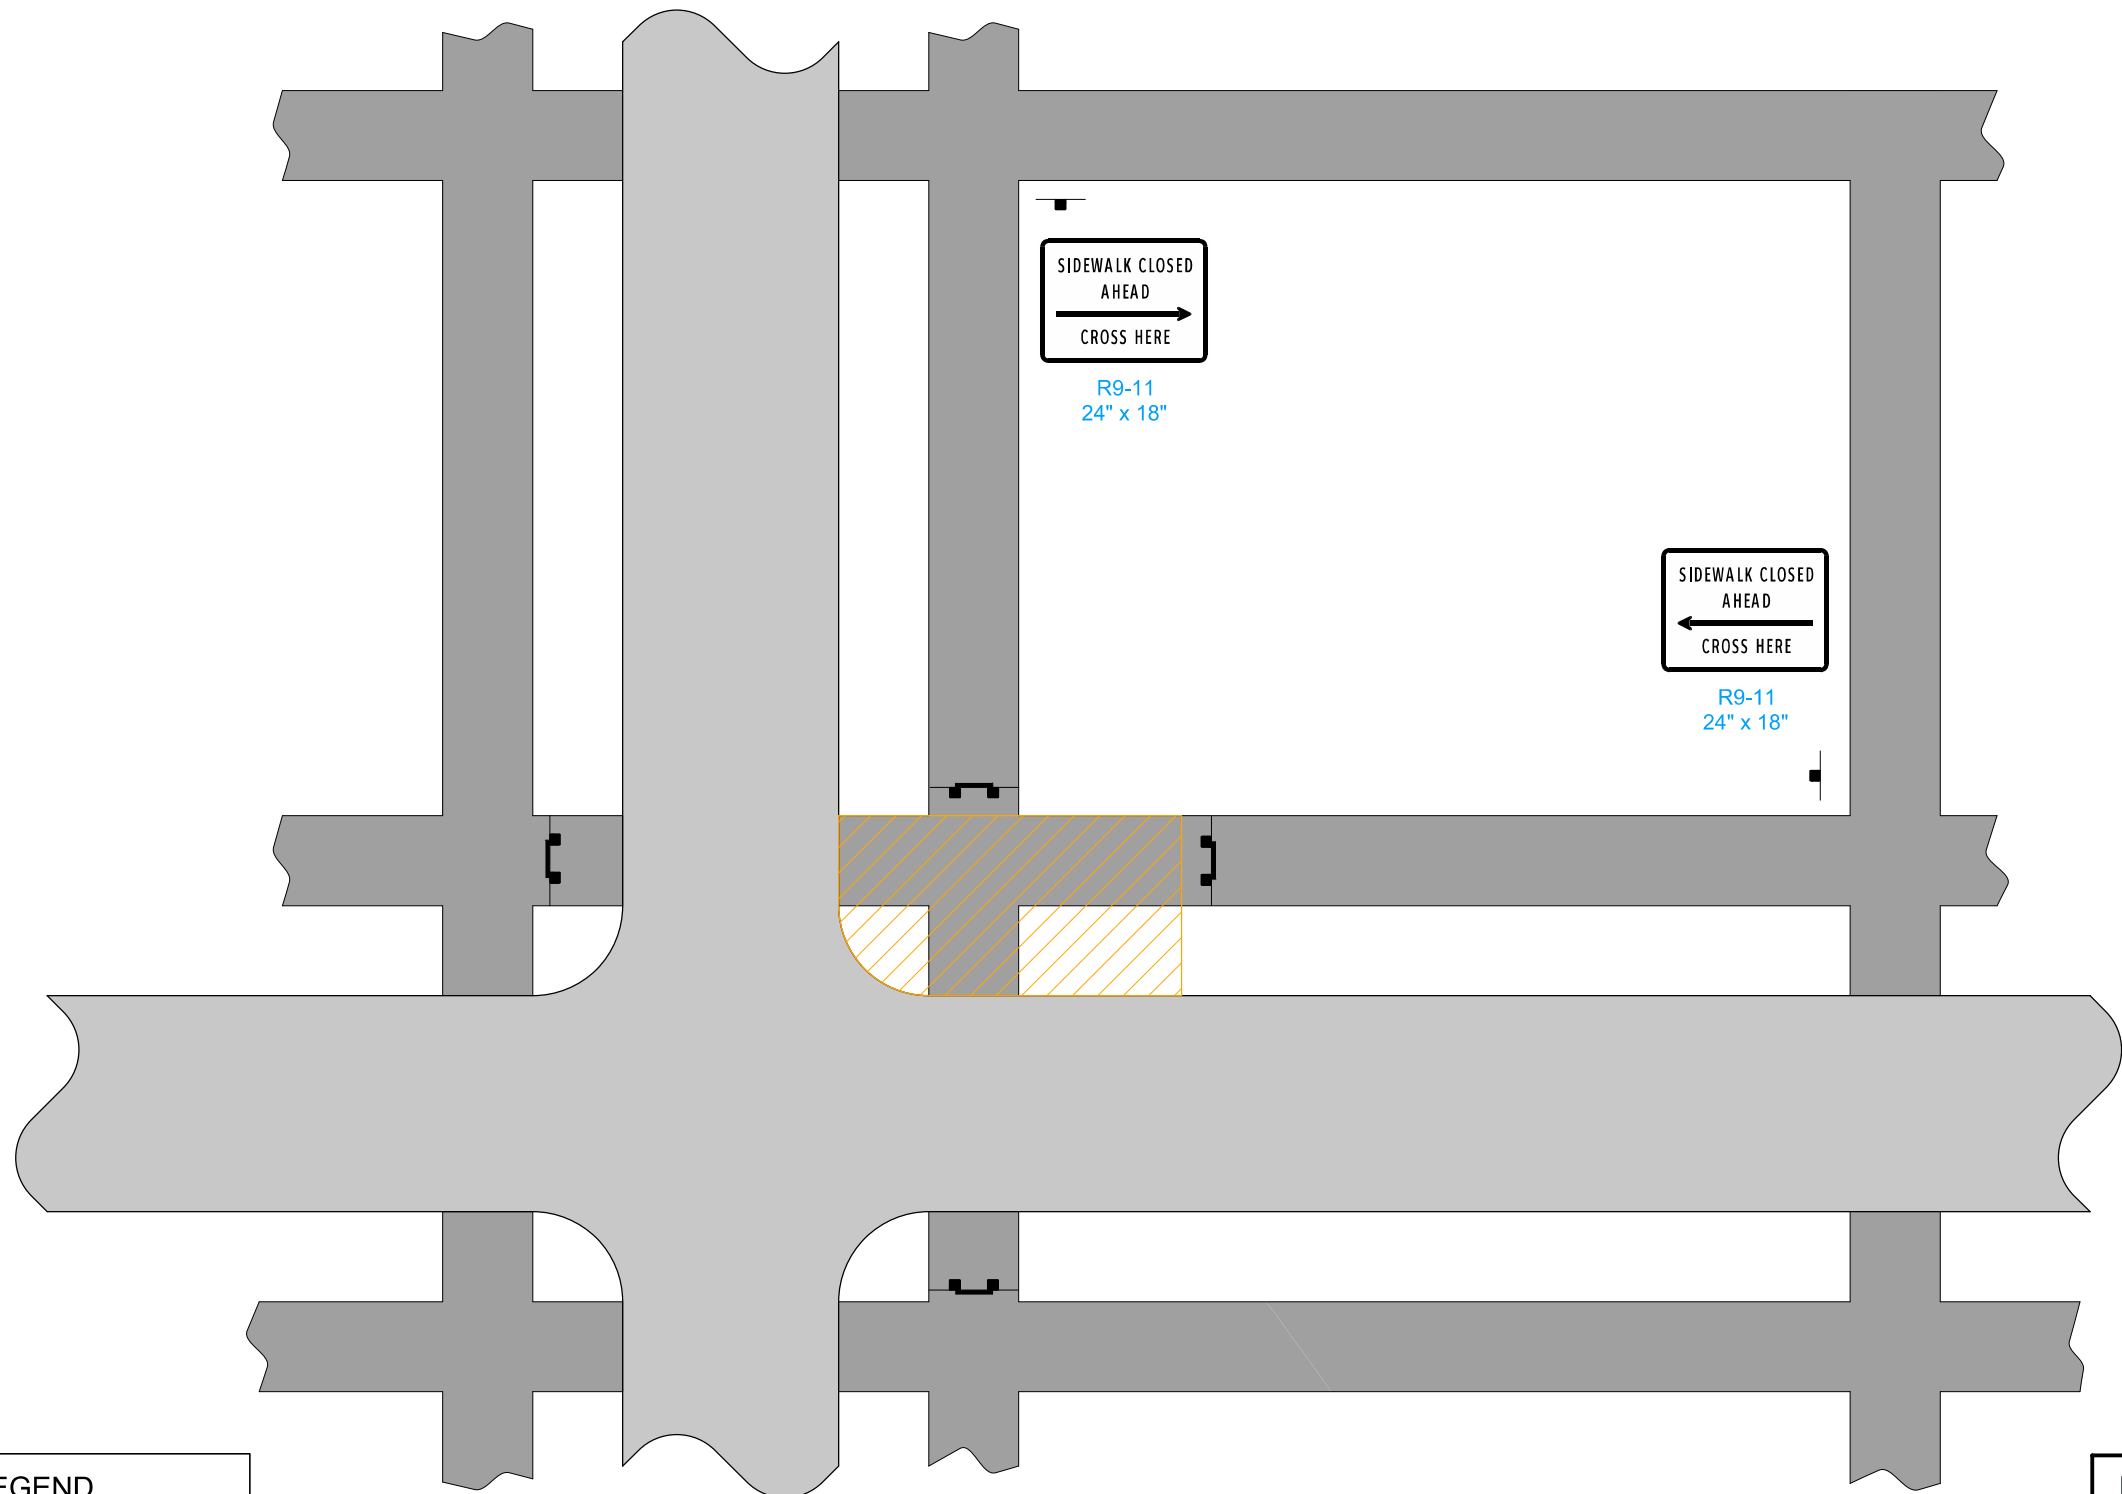

Possible Tabulation:
113-2

| | | |
|-------------------------------------|----------|---------------|
| | REVISION | |
| | 1 | 10-15-19 |
| STANDARD ROAD PLAN | | TC-601 |
| REVISIONS: New logo. | | SHEET 1 of 2 |
| | | |
| APPROVED BY DESIGN METHODS ENGINEER | | |
| PEDESTRIAN DETOUR | | |



| LEGEND | |
|---|-------------------------|
|  | Roadway |
|  | Sidewalk |
|  | Sign |
|  | Pedestrian Path Closure |
|  | Work Area |

CLOSURE AT INTERSECTION

| | | |
|---|----------|---------------|
|  STANDARD ROAD PLAN | REVISION | |
| | 1 | 10-15-19 |
| | | TC-601 |
| REVISIONS: New logo. | | SHEET 2 of 2 |
|  <small>APPROVED BY DESIGN METHODS ENGINEER</small> | | |
| PEDESTRIAN DETOUR | | |