


SELECT TREATMENT
Possible Detail: G_4D_Grade_Delay_S

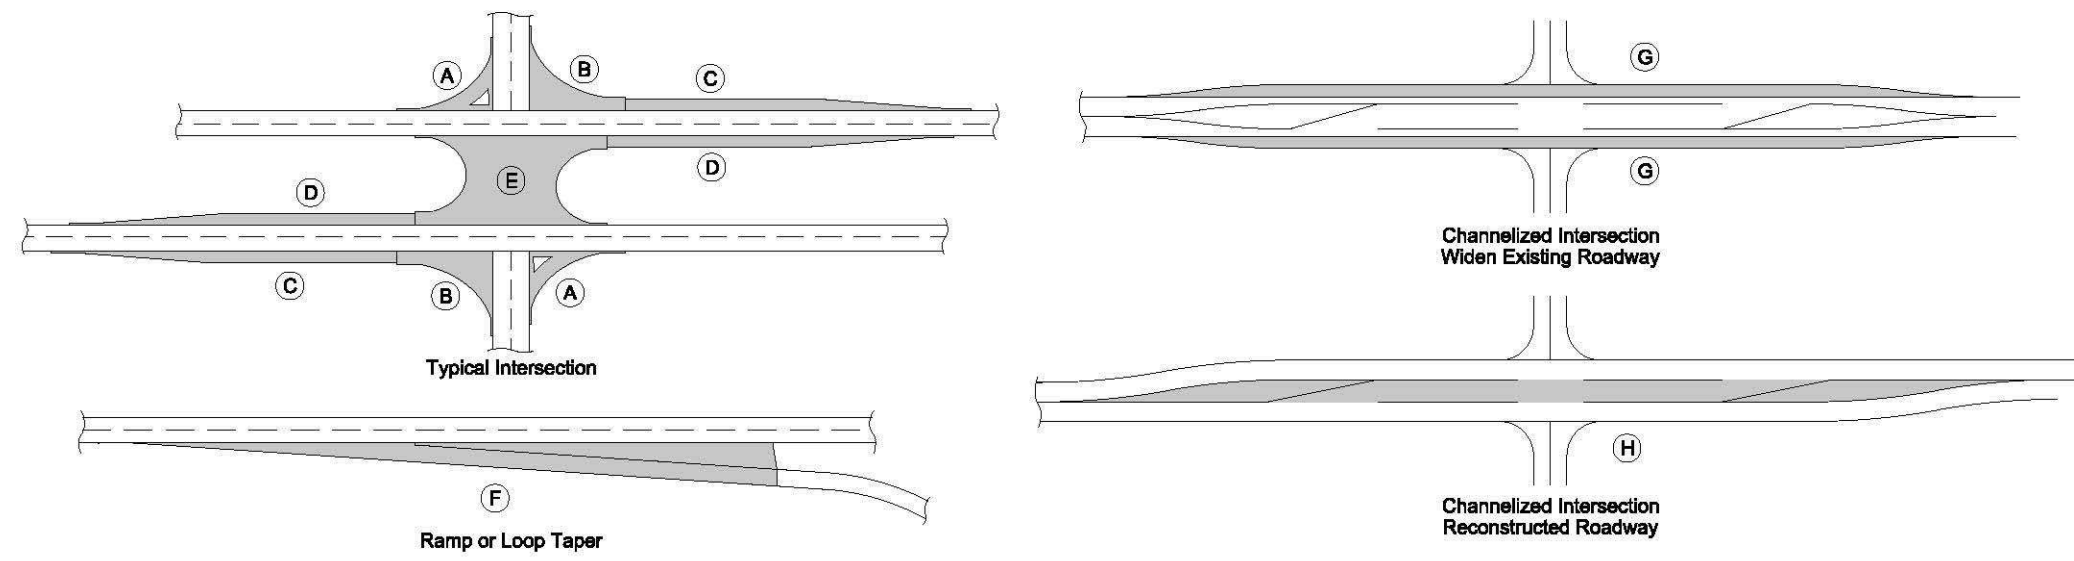

Moisture control is required for select soils treatment and is incidental to placement of the material.

Line No.	Roadway Identification	Direction of Travel	Station From	Station To	Length (FT)	Total Width (FT)	Width Median Side (GM) (FT)	Width Median Side (PM) (FT)	Shoulder Width Outside (PO) (FT)	Shoulder Width Outside (GO) (FT)	and Subgrade Thickness (X) (IN)	Total Mainline Area (SF)	Section Area (A)	Section Area (B)	Section Area (C)	Section Area (D)	Section Area (E)	Section Area (F)	Section Area (G)	Section Area (H)	Total Section Area (SF)	Total Area ML+Section (SF)	Select Treatment Thickness (Y1) (IN)	Furnished Select Treatment (CY)	Remarks