


**HIGHWAY AND STREET MAP
OF
DELHI
IOWA**

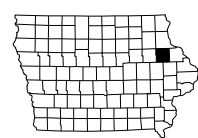




LAKE ST

DELO01
 SOPPE, KRISTINE M
 & CARL E
 011 MARKET ST.
 Temporary
 Easement
 213 SF

DELO02
 OVERMAN, AMY L
 & LEE A
 015 MARKET ST.
 Temporary
 Easement
 656 SF

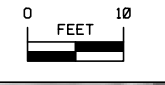

2'

99'

2.3'

132'

433+00

434+00

435+00

MARKET ST

This Sheet
 For ROW Information Only

Right of Way Design Information



Color Legend:

	Property Lines
	Temporary Easement

RIGHT OF WAY LEGEND

	Proposed Right of Way
	Existing Right of Way
	Existing and Proposed Right of Way
	Easement and Existing Right of Way
	Borrow
	Easement (Temporary)
	Easement
	Excess
	Property Line
	Access Control



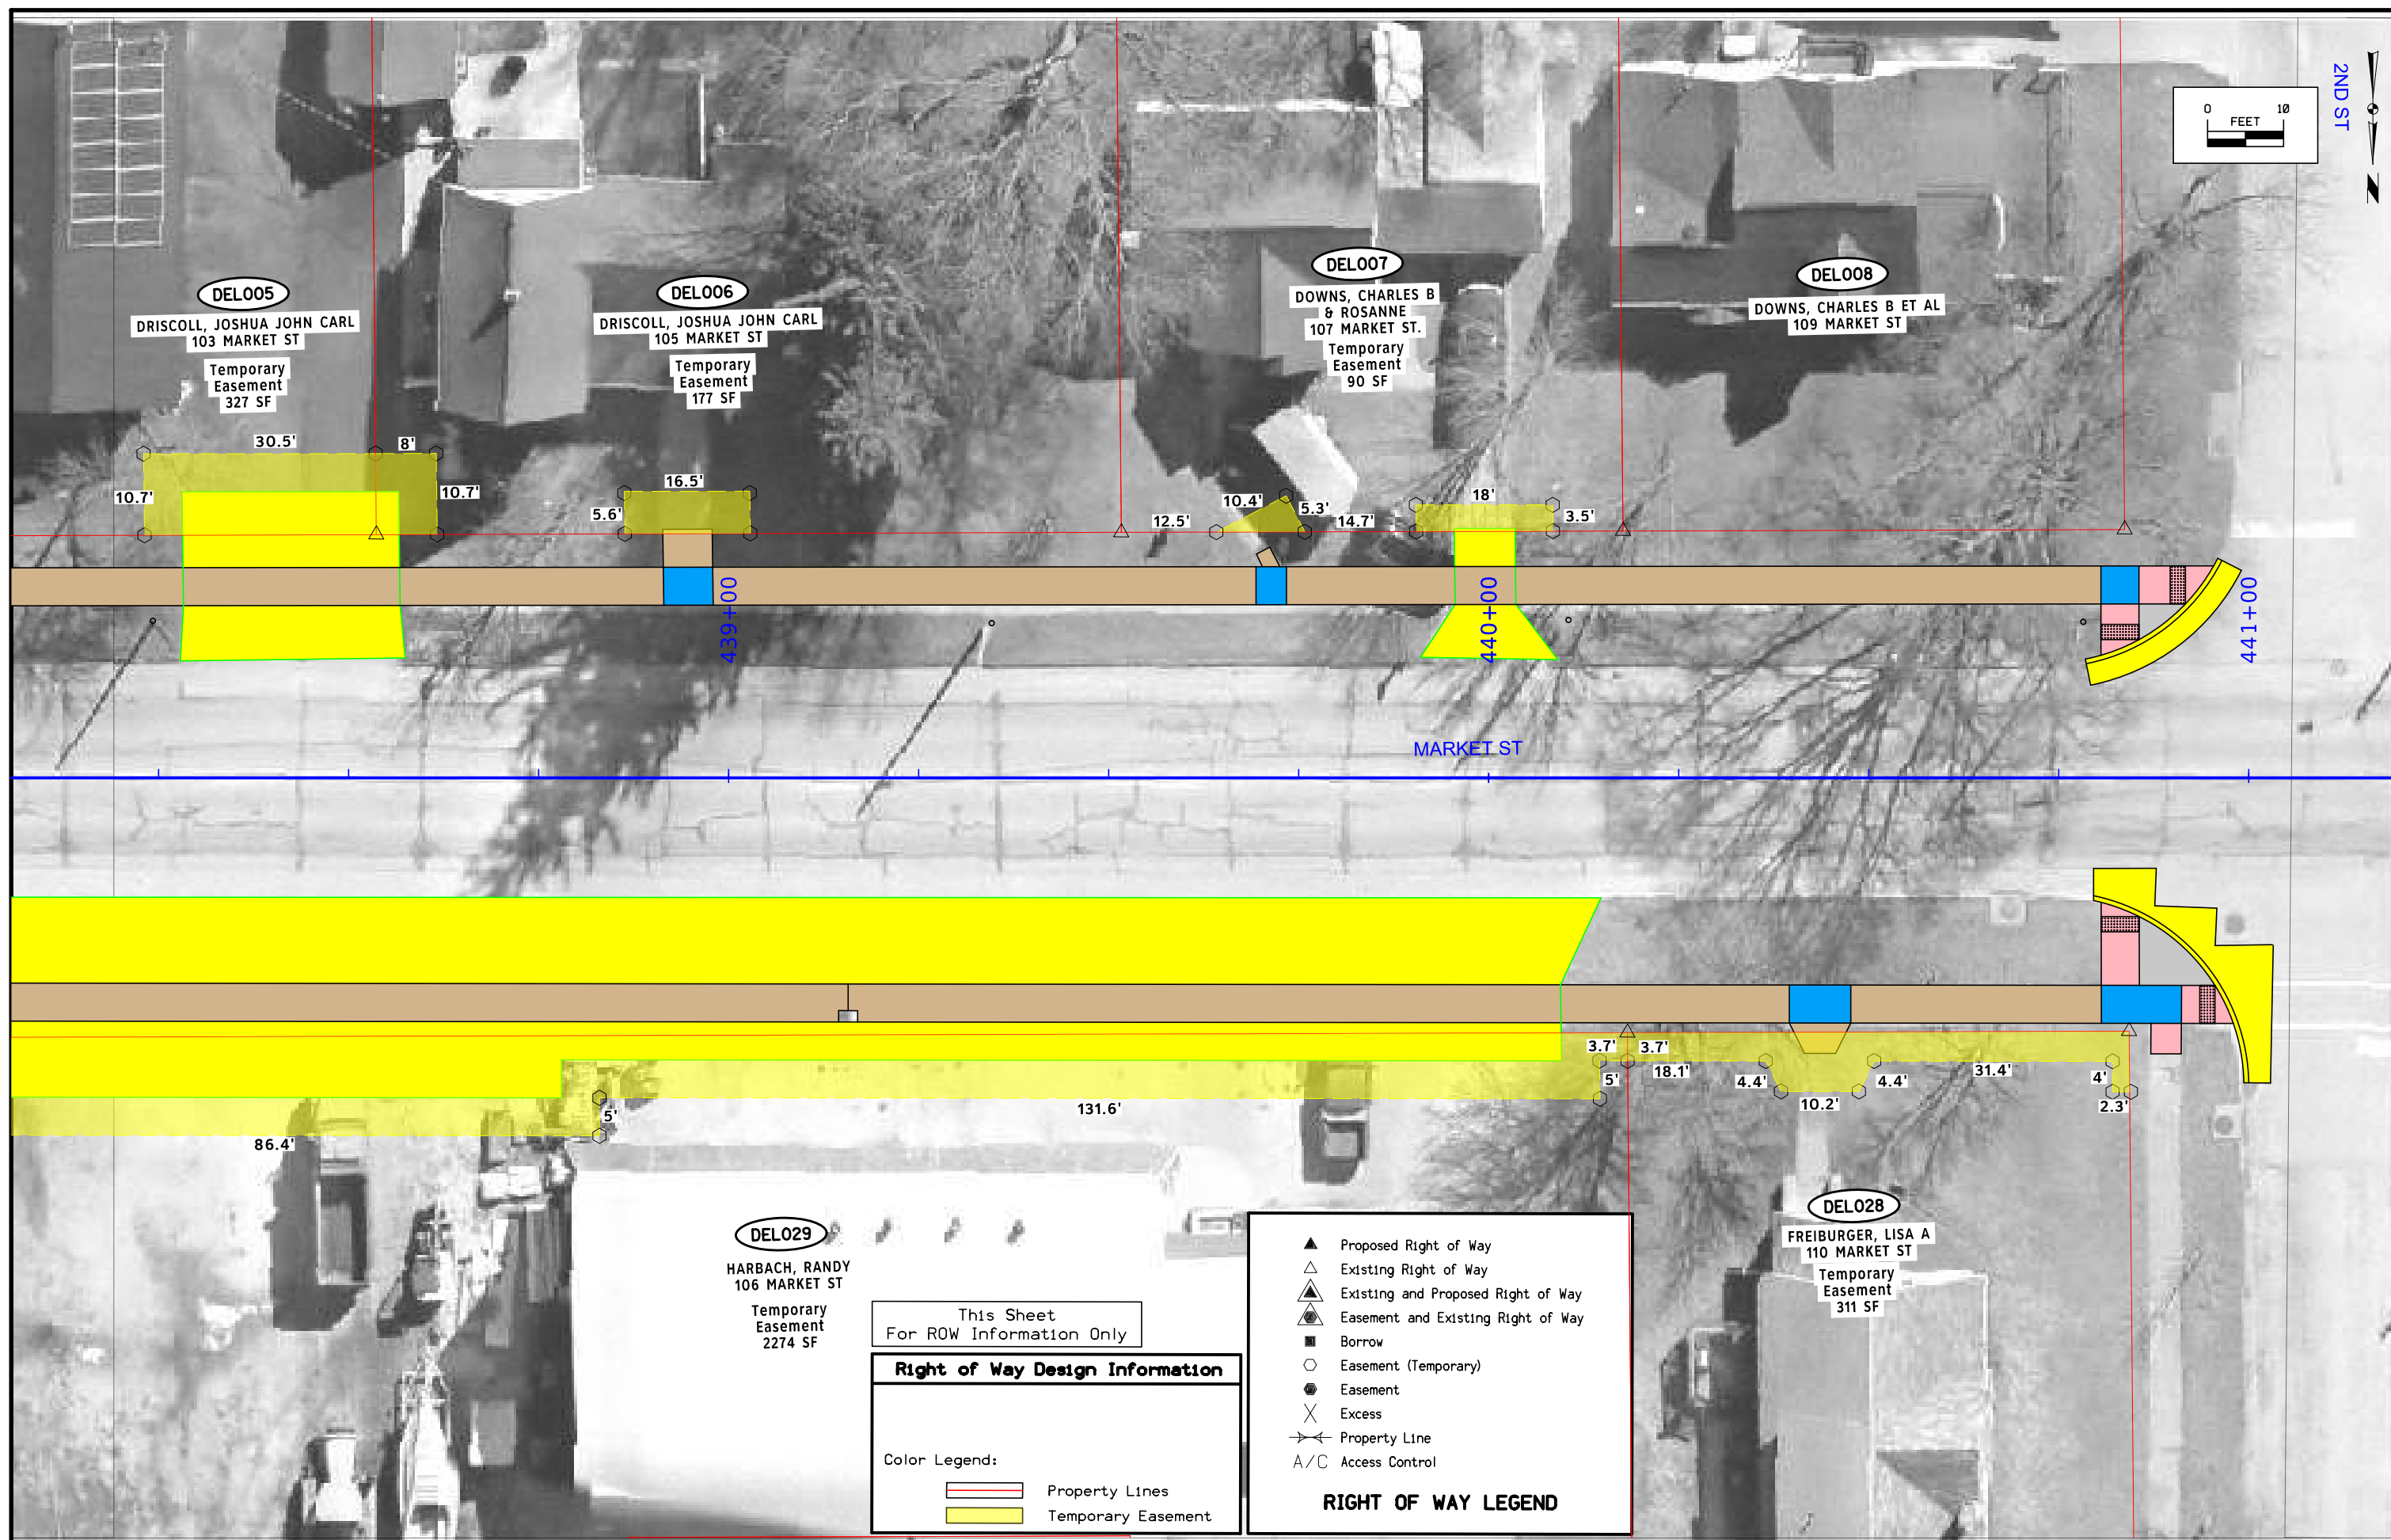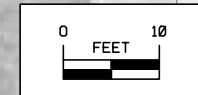

DELO05
 DRISCOLL, JOSHUA JOHN CARL
 103 MARKET ST
 Temporary Easement
 327 SF

DELO06
 DRISCOLL, JOSHUA JOHN CARL
 105 MARKET ST
 Temporary Easement
 177 SF

DELO07
 DOWNS, CHARLES B & ROSANNE
 107 MARKET ST.
 Temporary Easement
 90 SF

DELO08
 DOWNS, CHARLES B ET AL
 109 MARKET ST

DELO29
 HARBACH, RANDY
 106 MARKET ST
 Temporary Easement
 2274 SF

DELO28
 FREIBURGER, LISA A
 110 MARKET ST
 Temporary Easement
 311 SF

This Sheet
 For ROW Information Only


Right of Way Design Information

Color Legend:


- Property Lines
- Temporary Easement

RIGHT OF WAY LEGEND

- ▲ Proposed Right of Way
- △ Existing Right of Way
- △ Existing and Proposed Right of Way
- ⊕ Easement and Existing Right of Way
- Borrow
- Easement (Temporary)
- Easement
- X Excess
- ↔ Property Line
- A/C Access Control

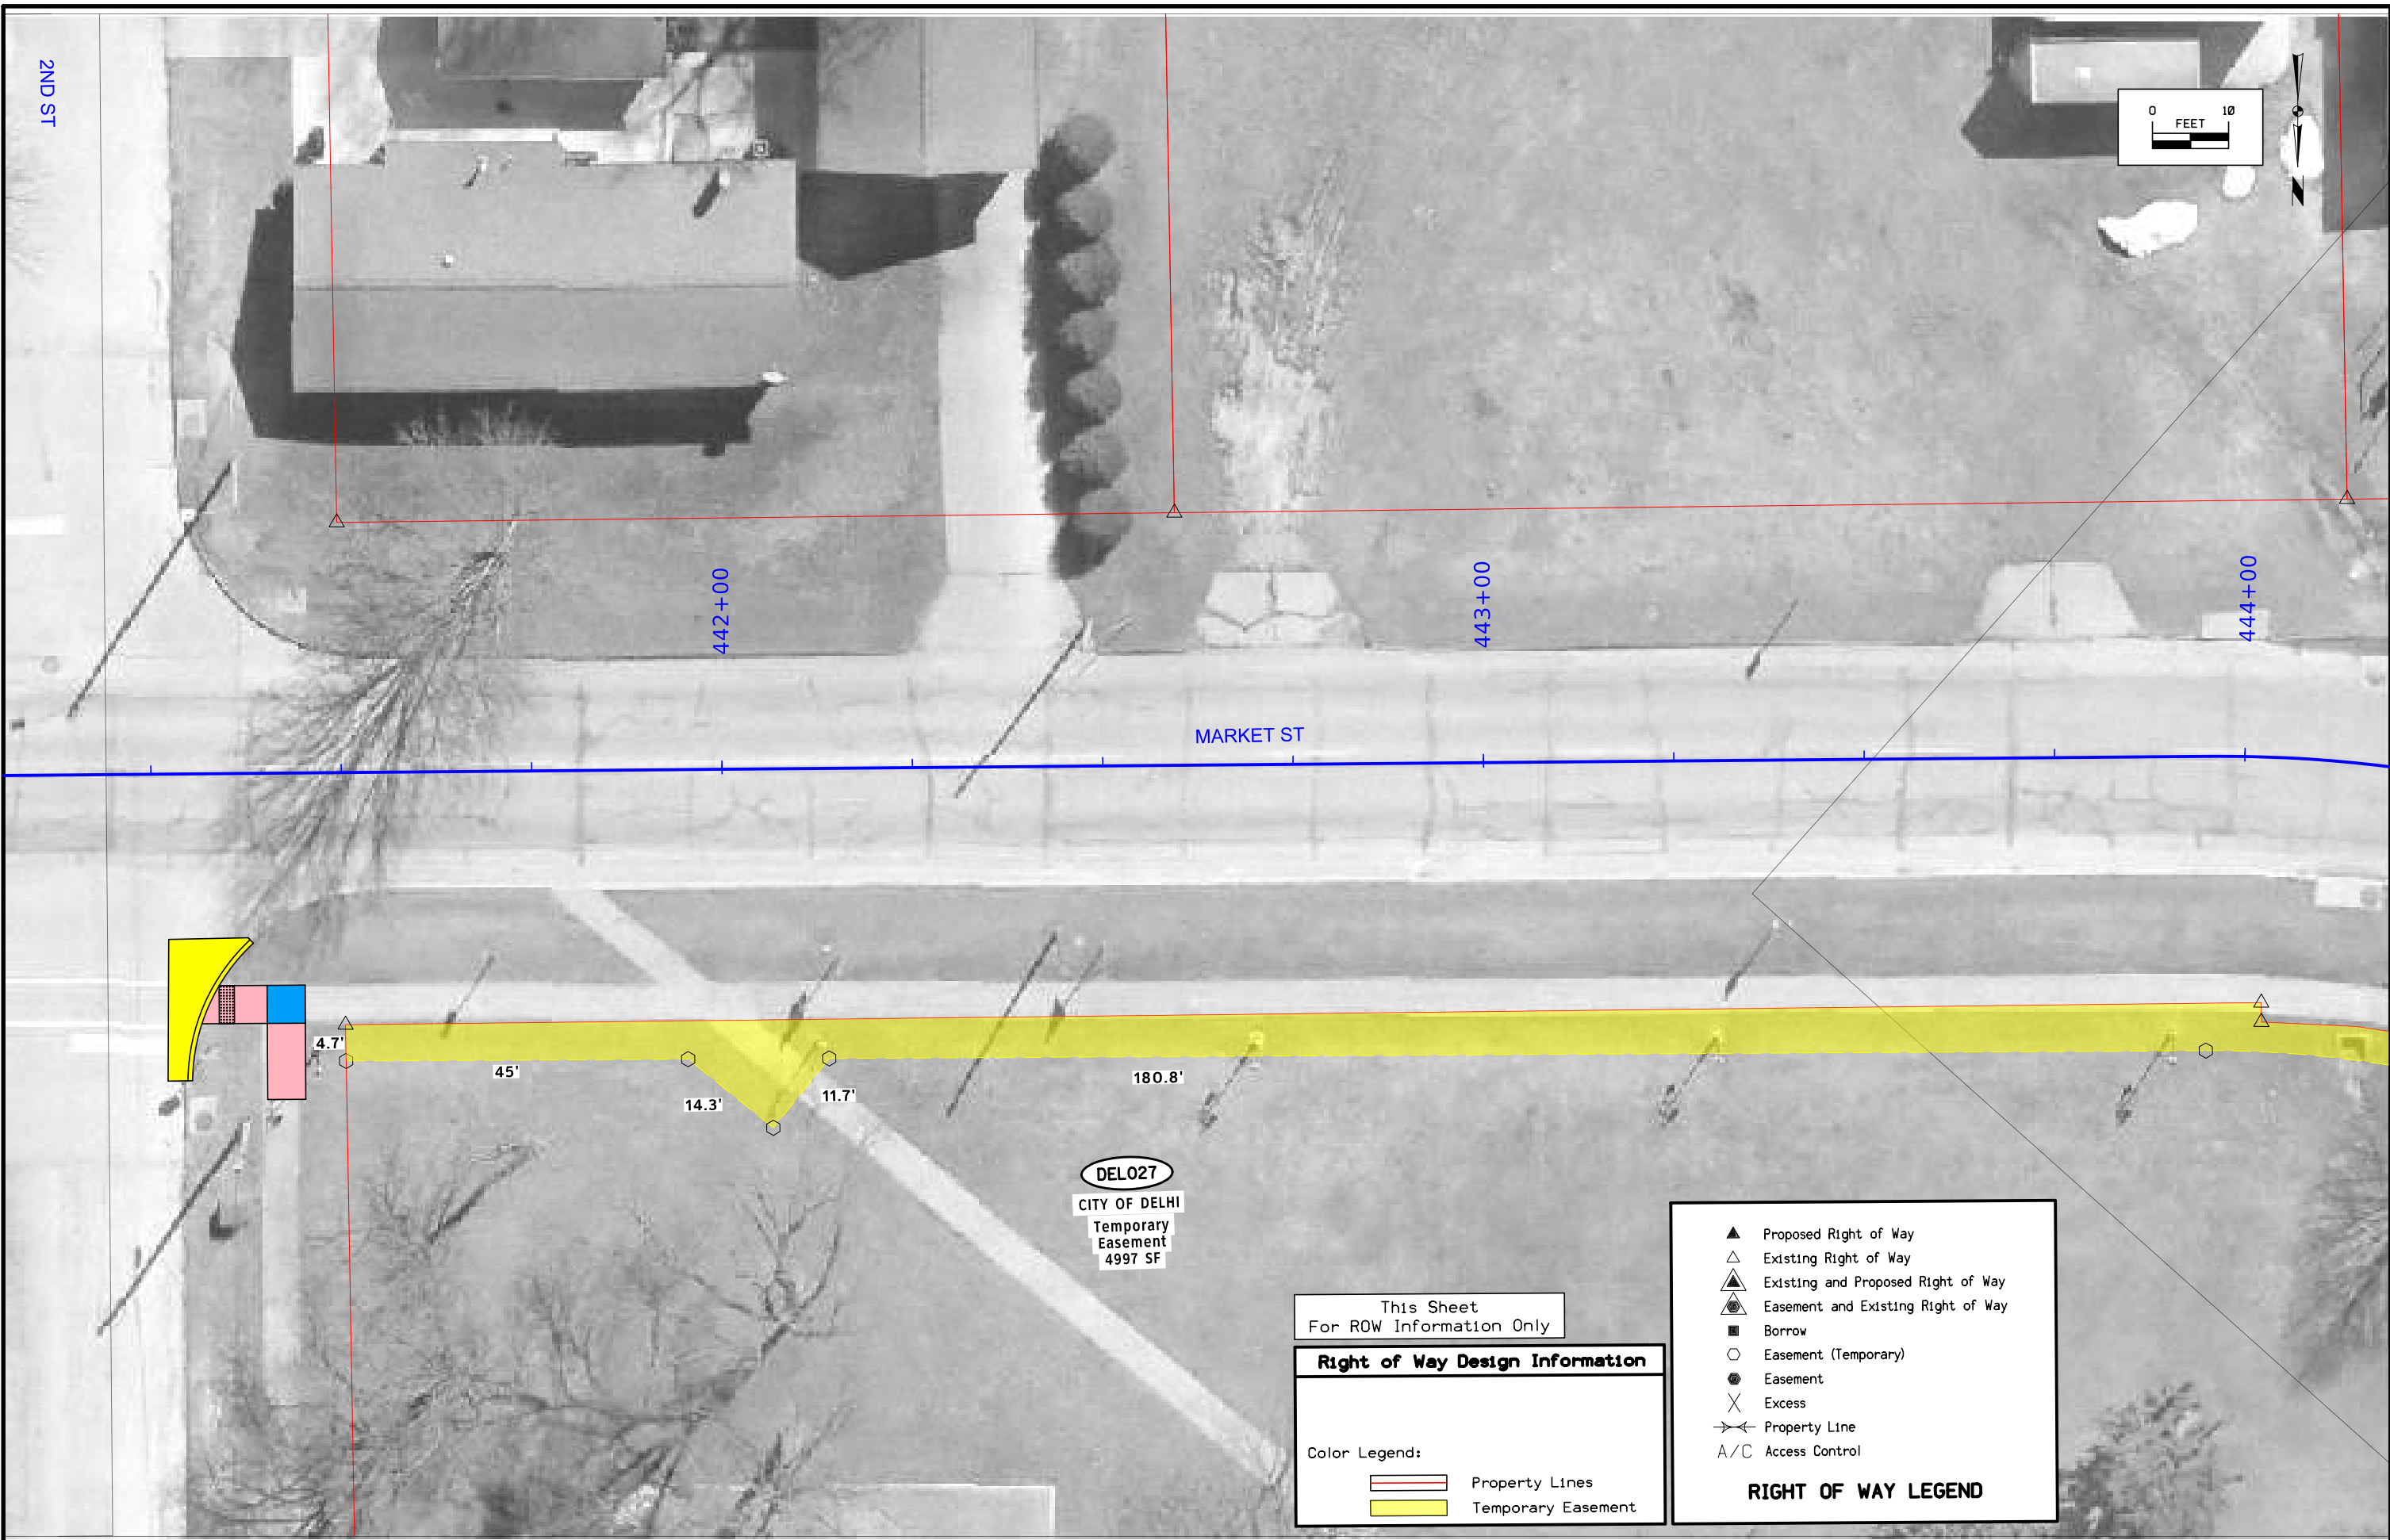

2ND ST

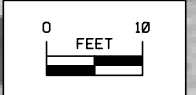


442+00

443+00

444+00

MARKET ST

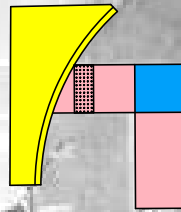

4.7'

45'

14.3'

11.7'

180.8'

DELO27
CITY OF DELHI
Temporary
Easement
4997 SF


This Sheet
For ROW Information Only

Right of Way Design Information

Color Legend:
 Property Lines
 Temporary Easement

RIGHT OF WAY LEGEND

- Proposed Right of Way
- Existing Right of Way
- Existing and Proposed Right of Way
- Easement and Existing Right of Way
- Borrow
- Easement (Temporary)
- Easement
- Excess
- Property Line
- Access Control

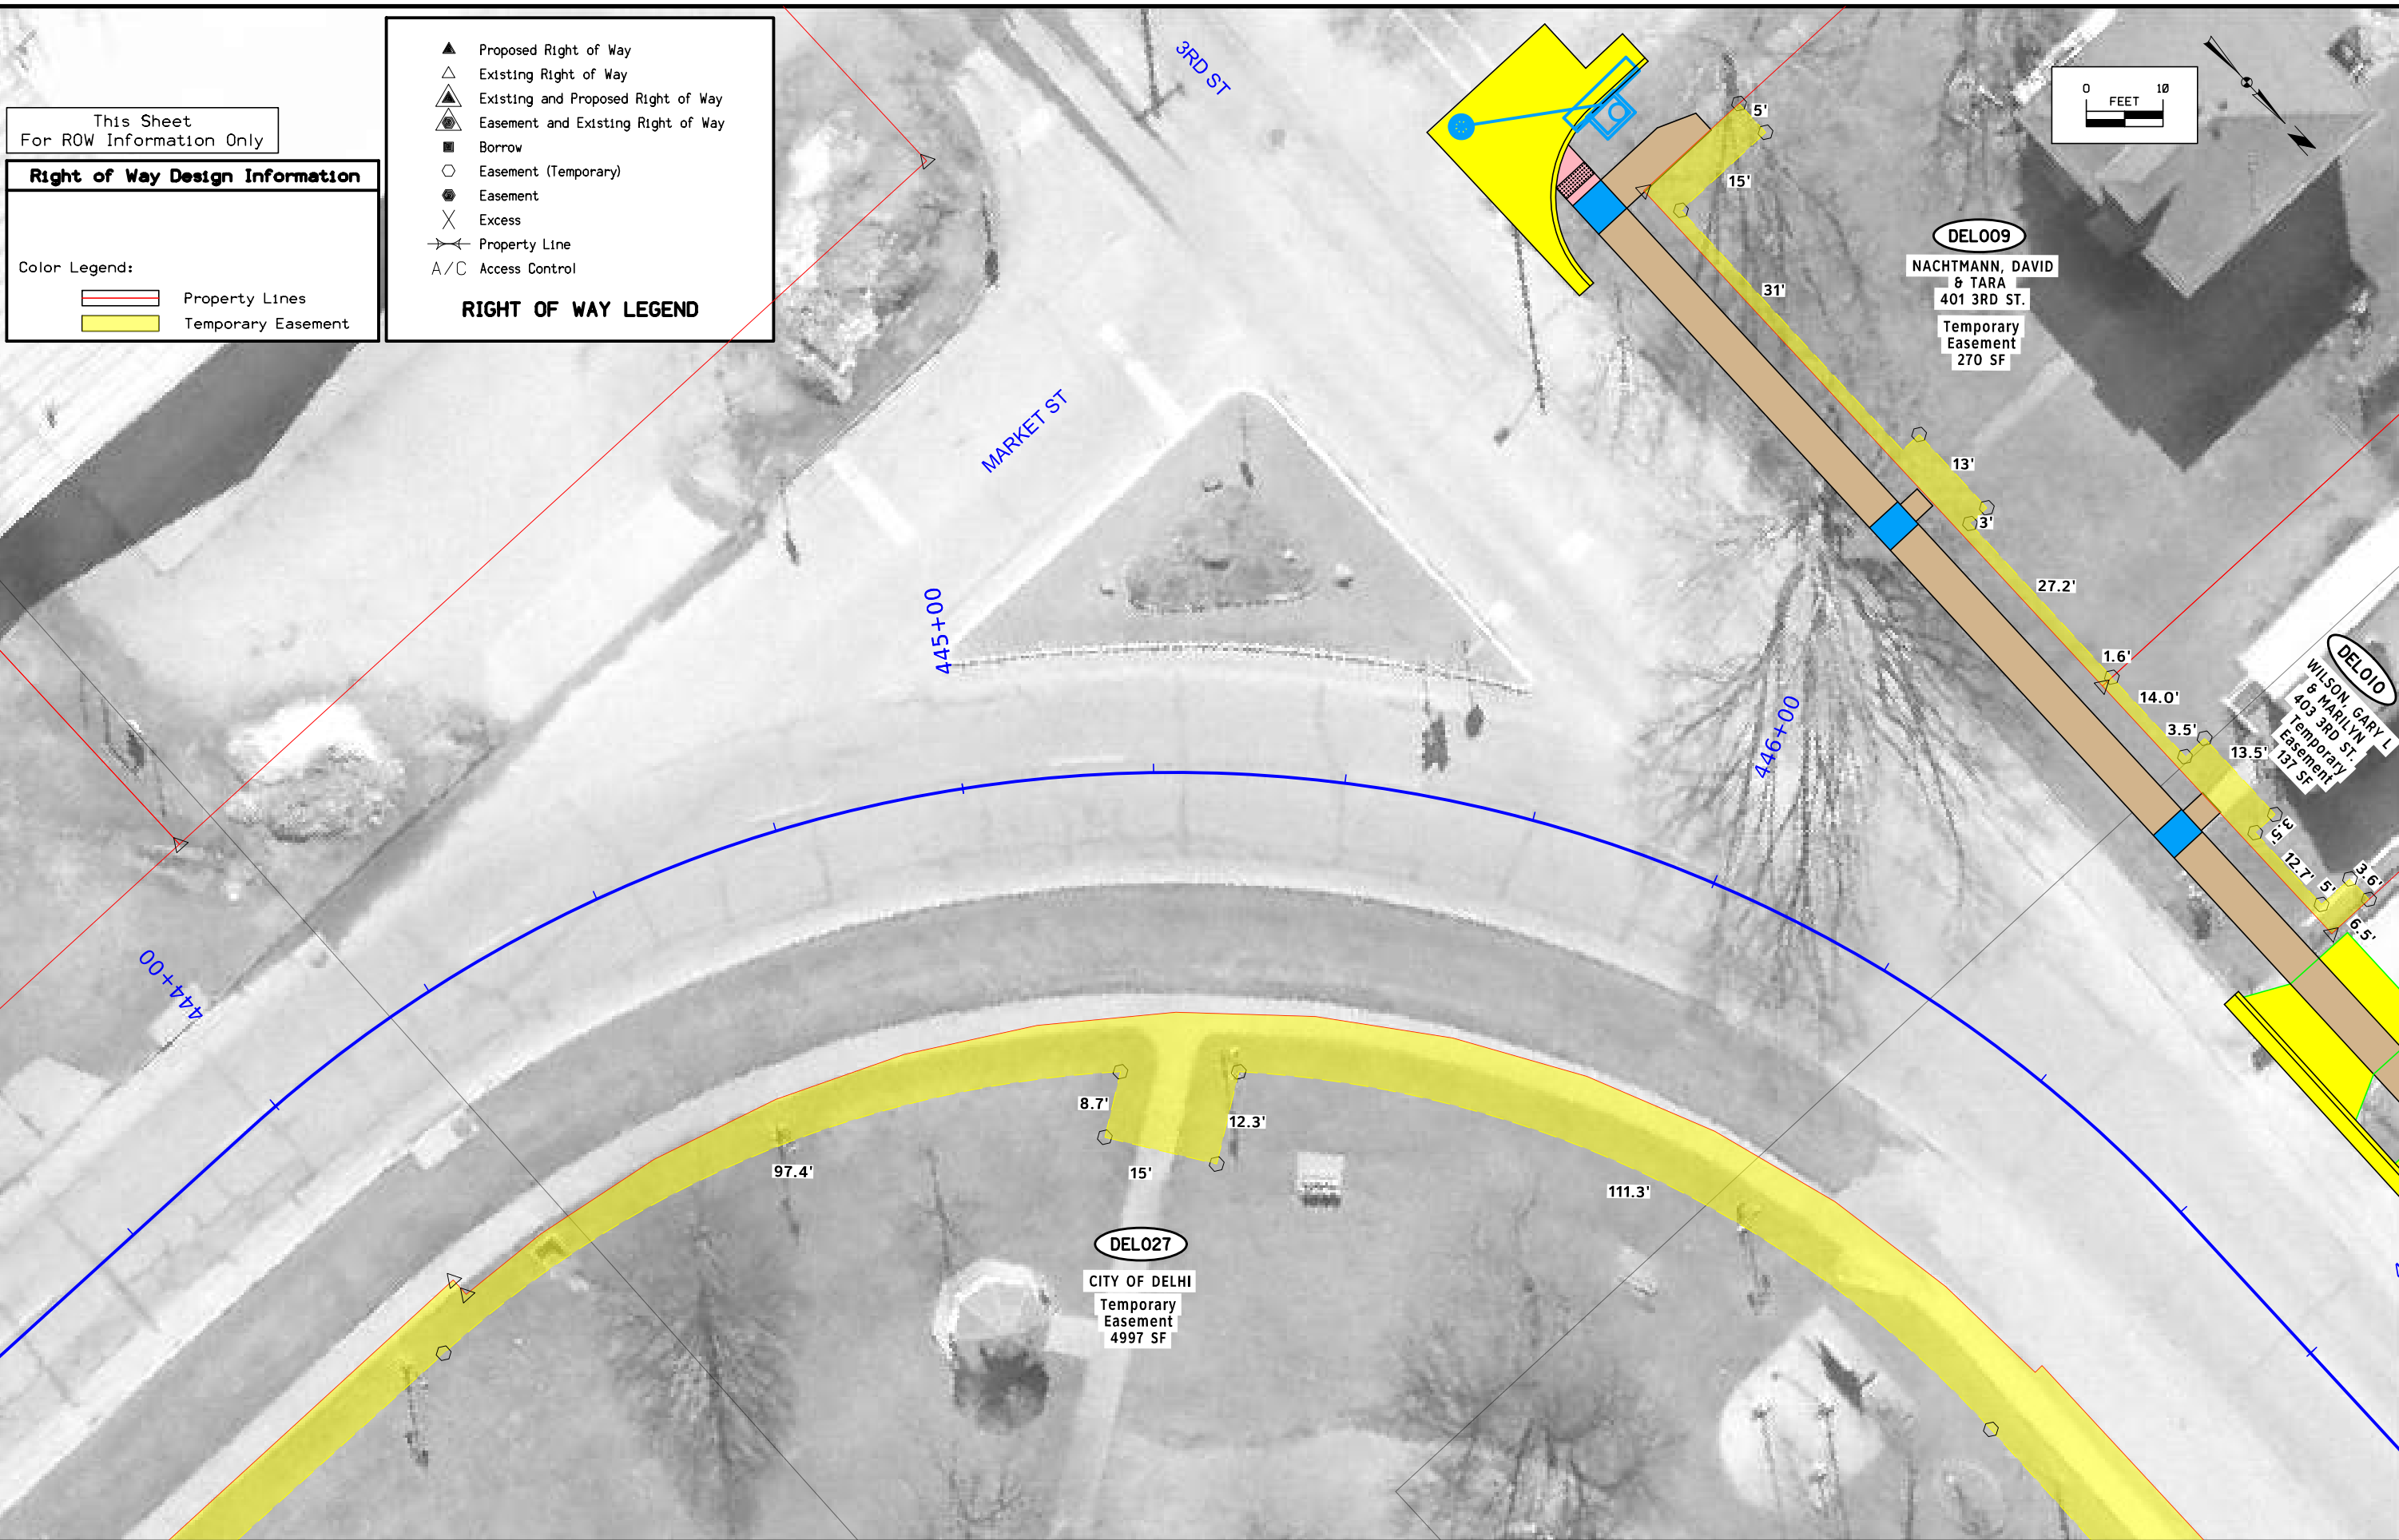



This Sheet
For ROW Information Only

Right of Way Design Information

Color Legend:

- Property Lines
- Temporary Easement



- RIGHT OF WAY LEGEND**
- ▲ Proposed Right of Way
 - △ Existing Right of Way
 - ▲ Existing and Proposed Right of Way
 - ▲ Easement and Existing Right of Way
 - Borrow
 - Easement (Temporary)
 - Easement
 - ✕ Excess
 - Property Line
 - A/C Access Control

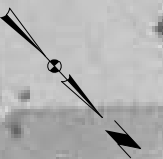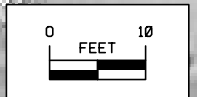

DELO09
NACHTMANN, DAVID
& TARA
401 3RD ST.
Temporary
Easement
270 SF

DELO10
WILSON, GARY L
& MARILYN
403 3RD ST.
Temporary
Easement
137 SF

DELO27
CITY OF DELHI
Temporary
Easement
4997 SF

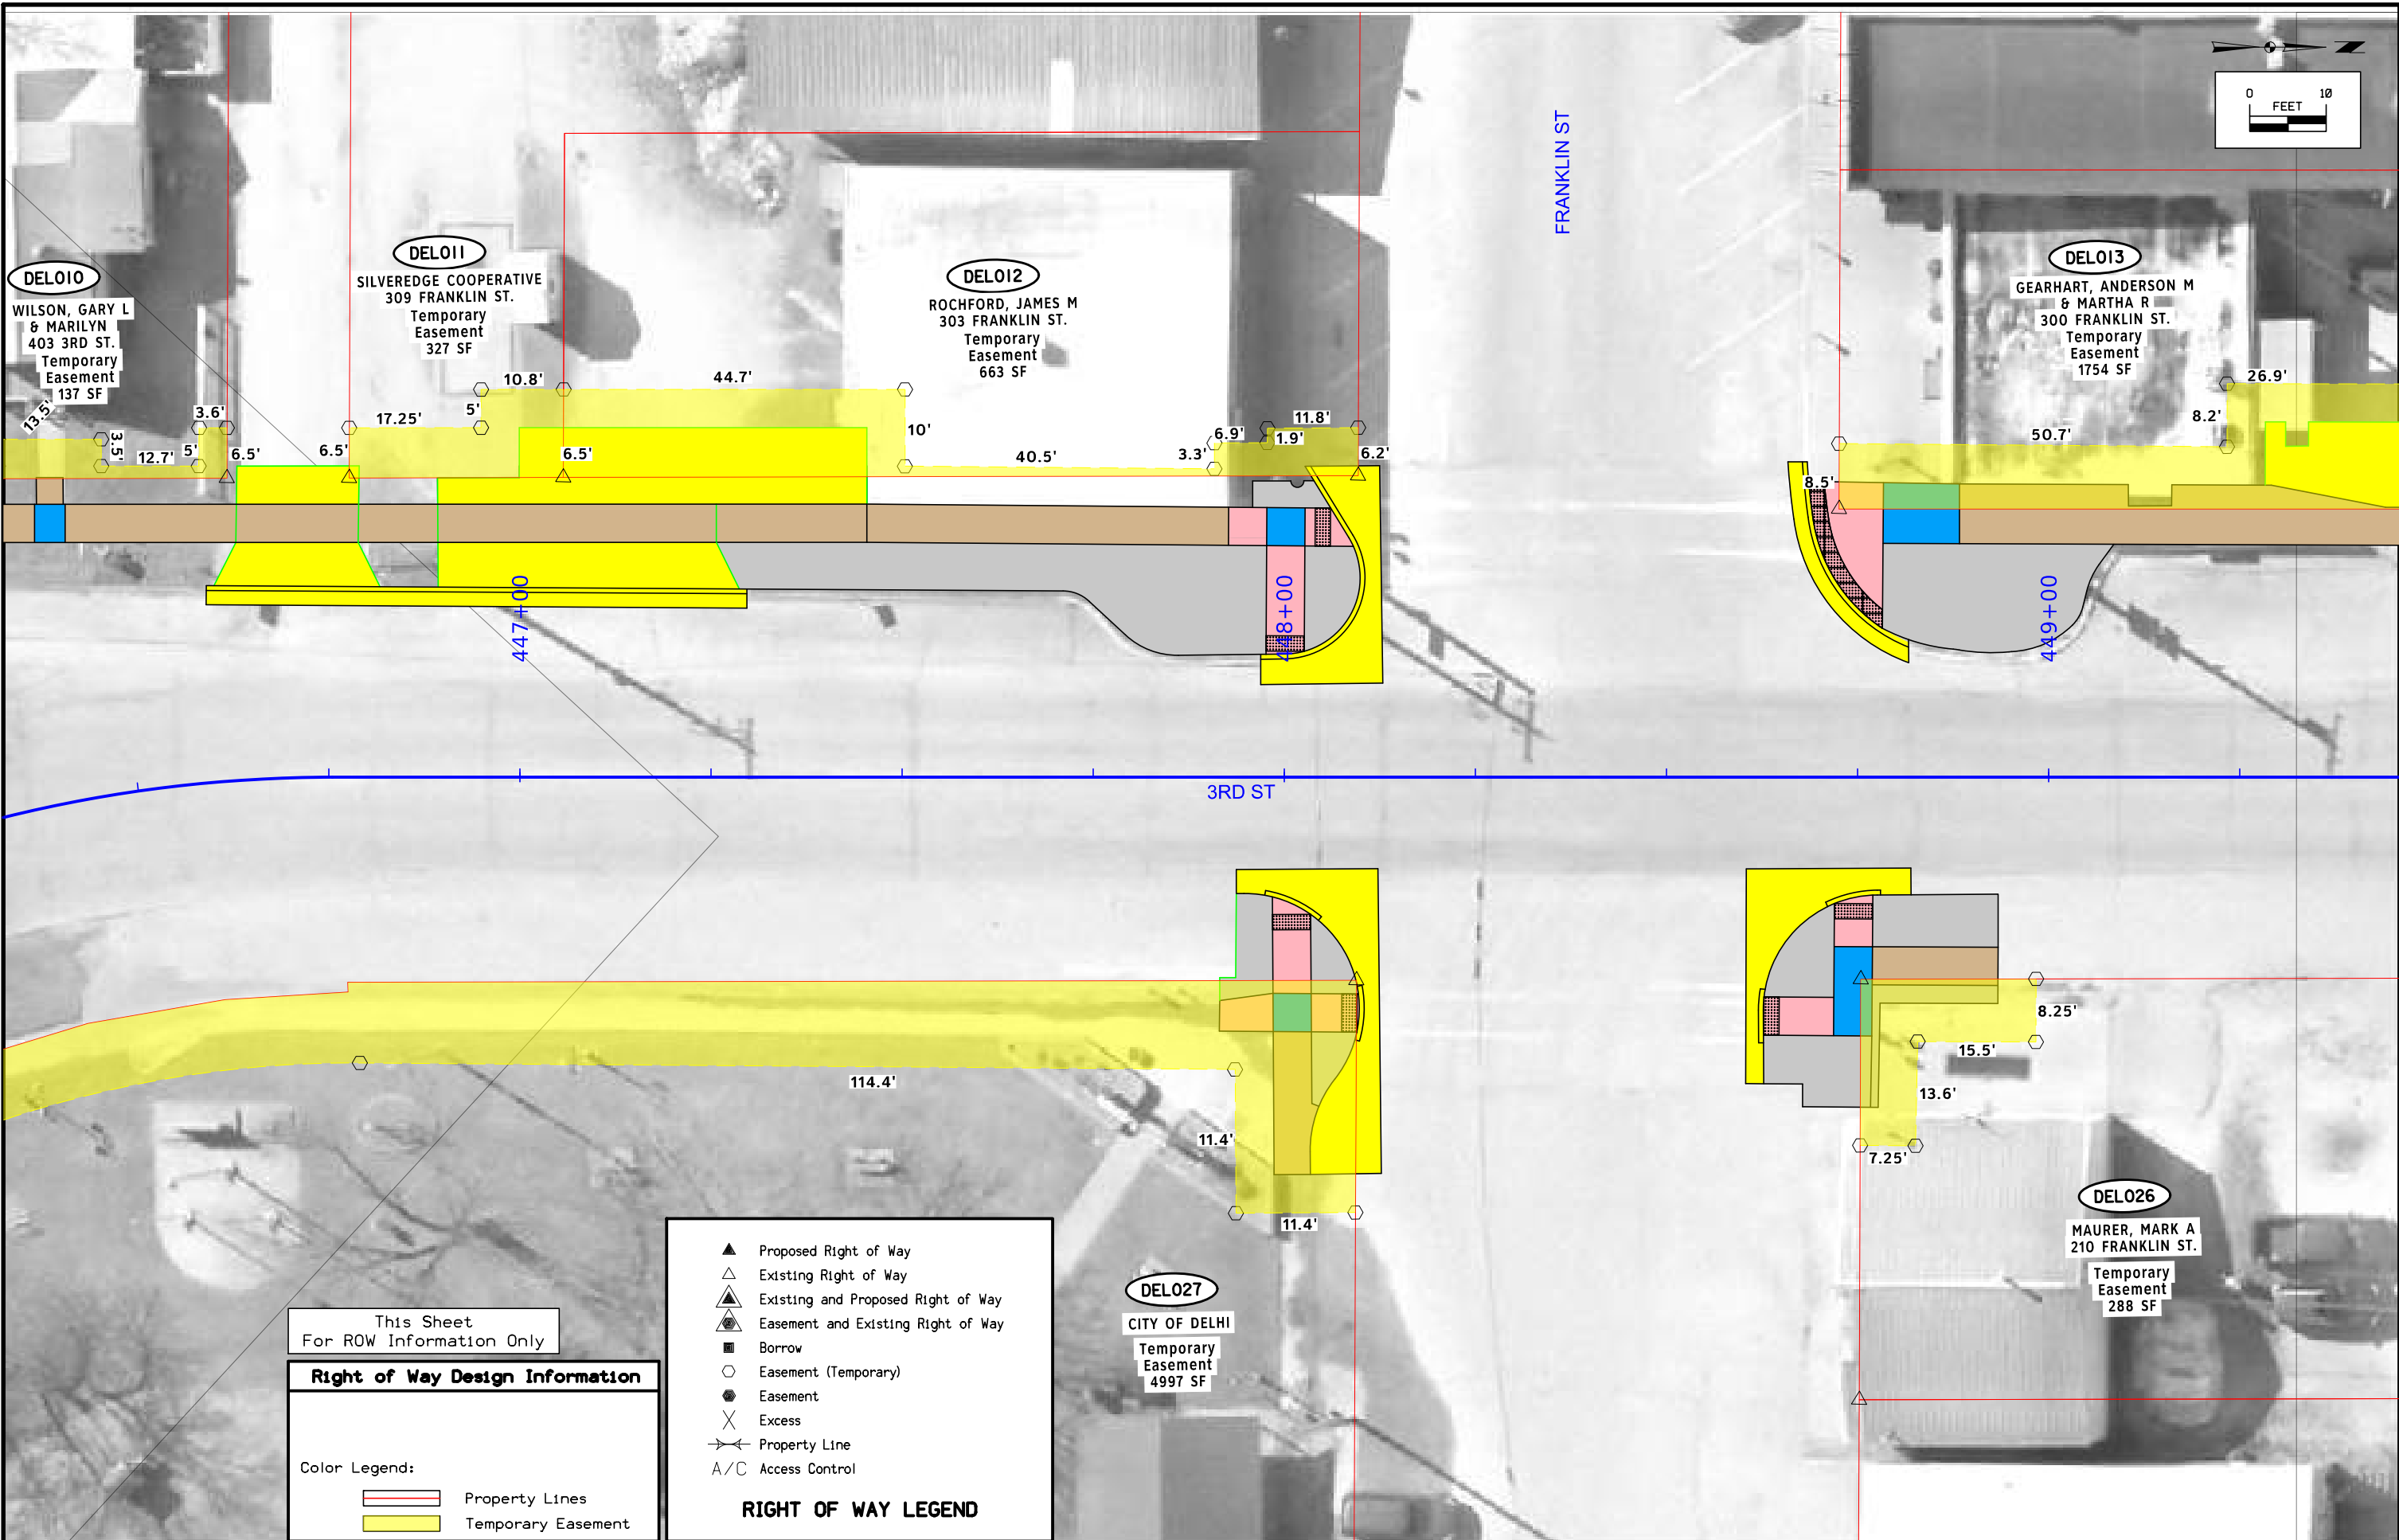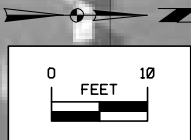

This Sheet
For ROW Information Only


Right of Way Design Information


Color Legend:

	Property Lines
	Temporary Easement

RIGHT OF WAY LEGEND

	Proposed Right of Way
	Existing Right of Way
	Existing and Proposed Right of Way
	Easement and Existing Right of Way
	Borrow
	Easement (Temporary)
	Easement
	Excess
	Property Line
	Access Control

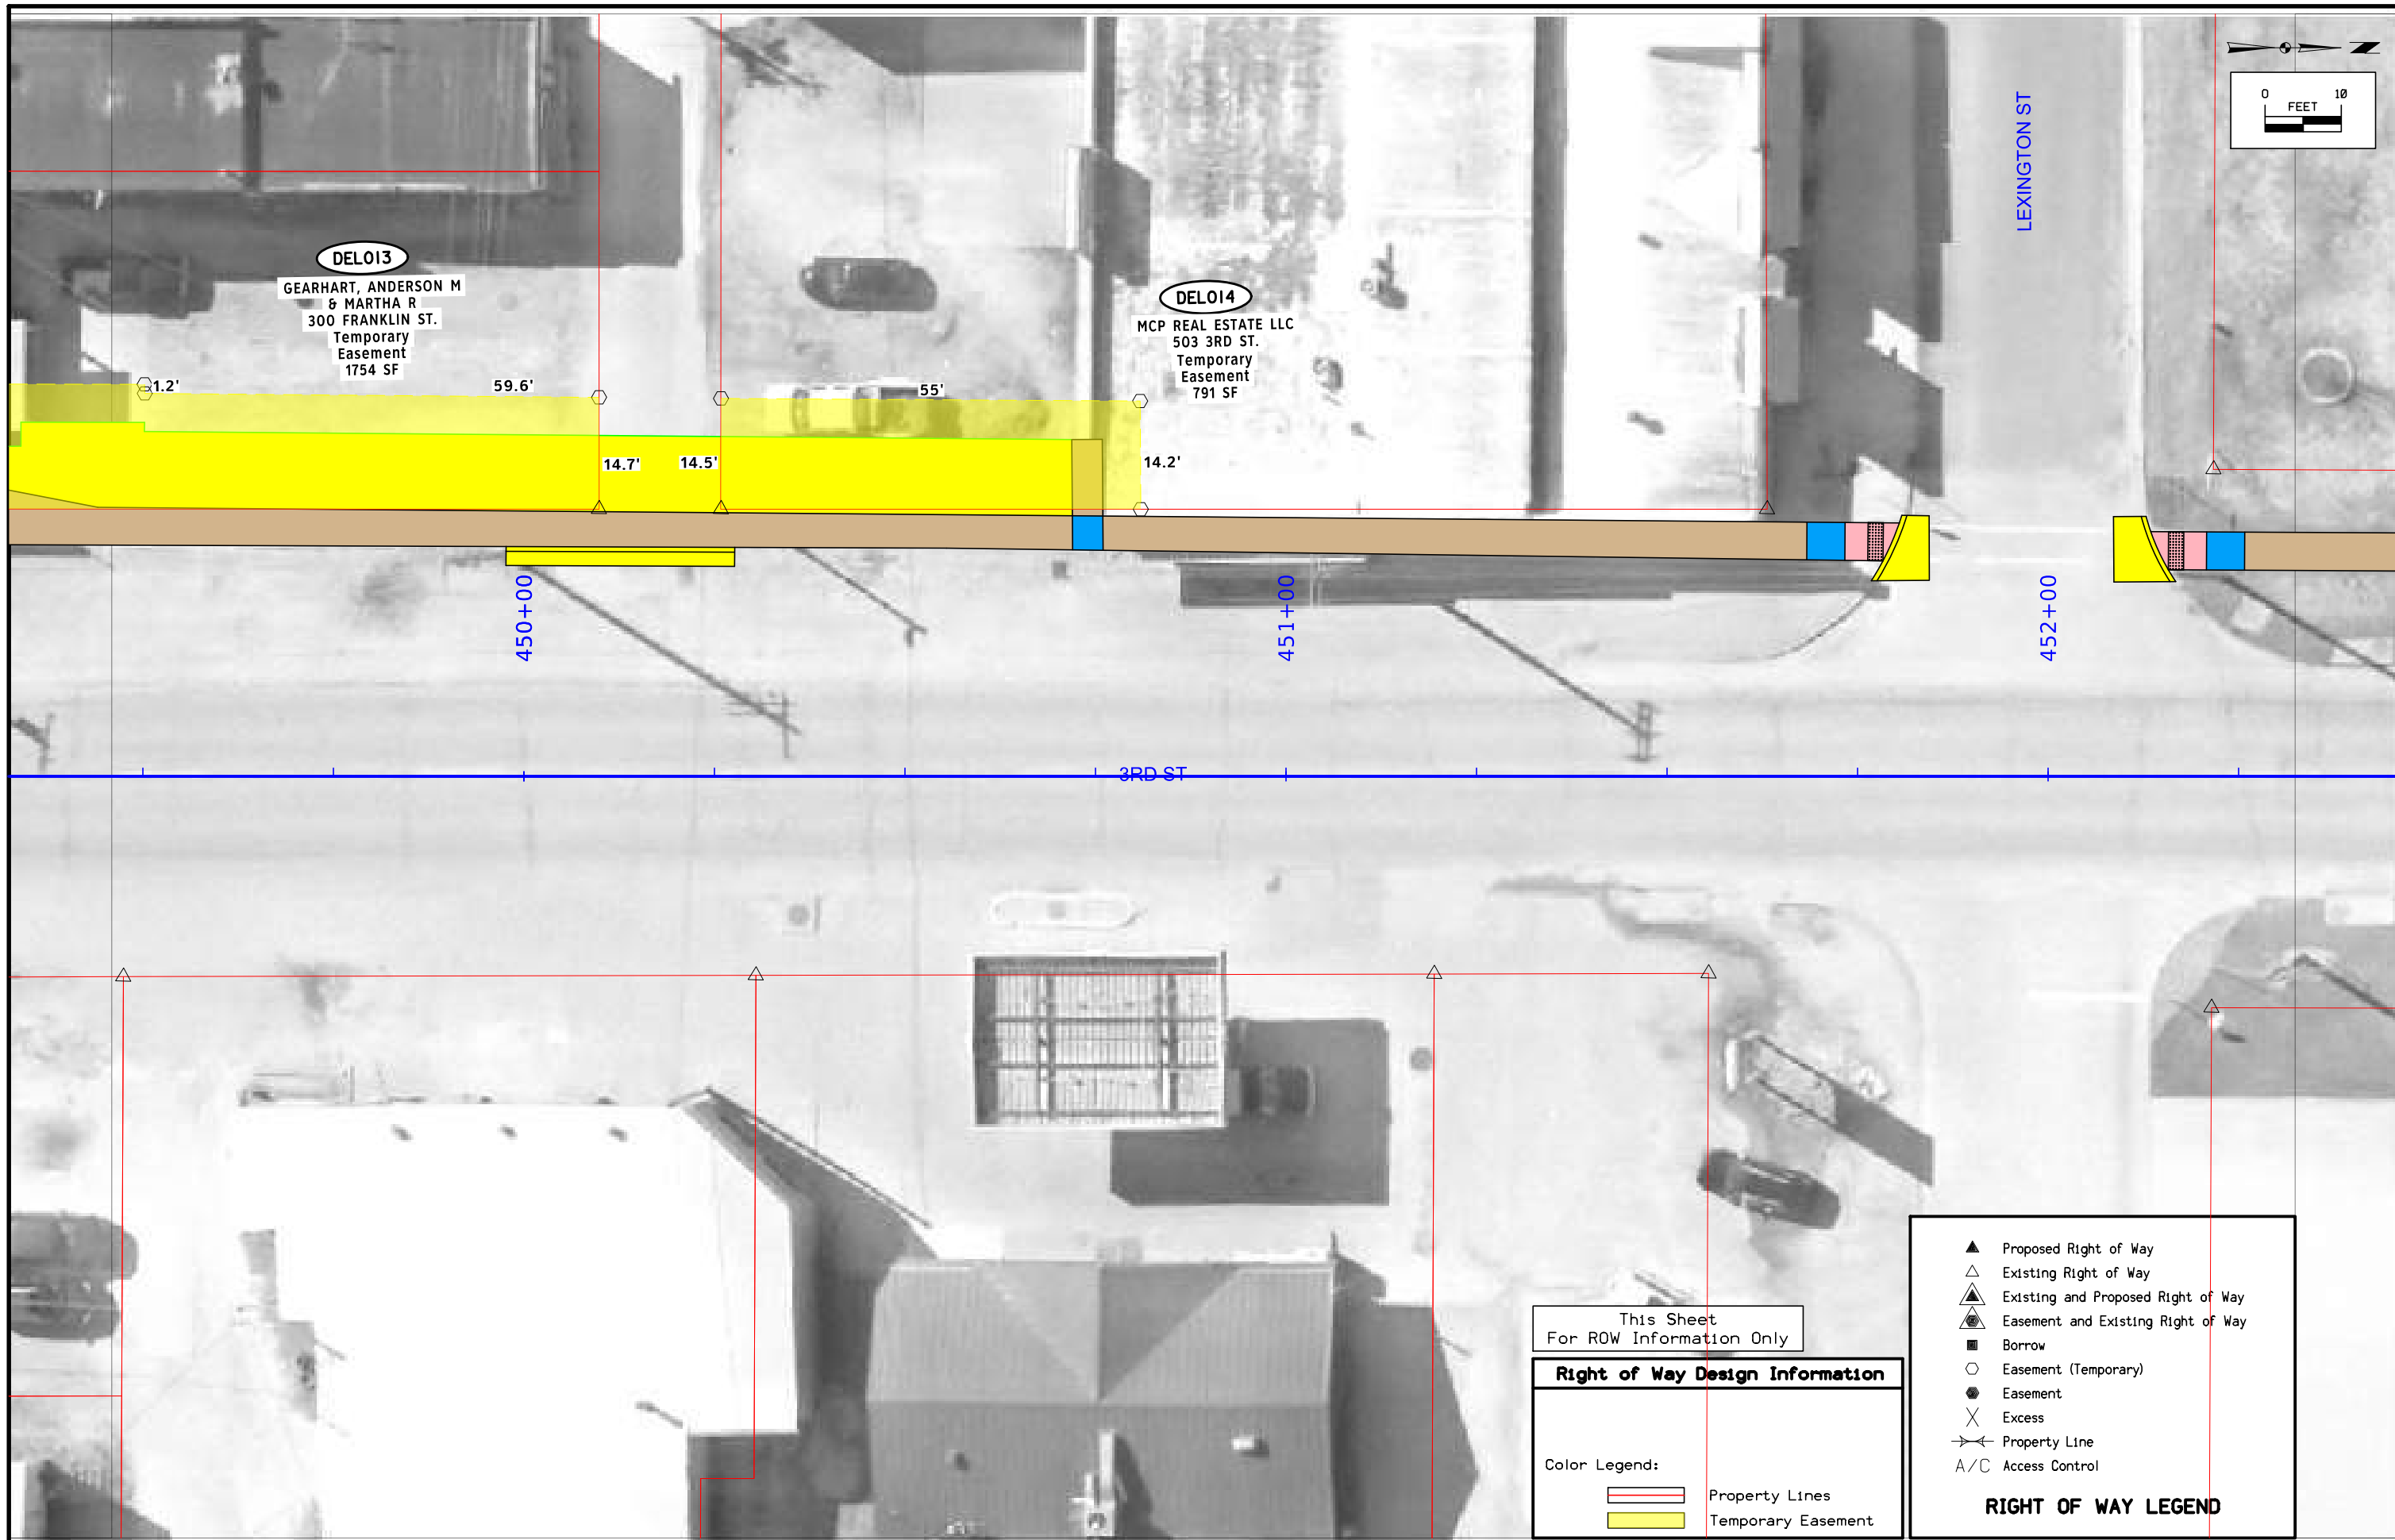


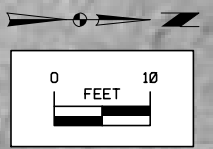

DELO15
 WEBER, AUSTIN J
 & KAYLA
 302 LEXINGTON ST.
 Temporary
 Easement
 ? SF

DELO16
 STERNHAGEN, KERRY A
 & KAY
 603 3RD ST.
 Temporary
 Easement
 ? SF

DELO17
 K&L PROPERTIES LLC
 605 3RD ST.
 Temporary
 Easement
 191 SF

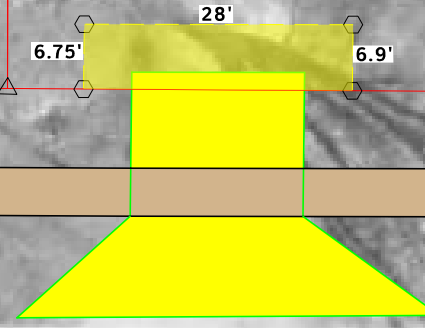

453+00

454+00

455+00

3RD ST

This Sheet
 For RDW Information Only


Right of Way Design Information

Color Legend:

	Property Lines
	Temporary Easement

RIGHT OF WAY LEGEND


	Proposed Right of Way
	Existing Right of Way
	Existing and Proposed Right of Way
	Easement and Existing Right of Way
	Borrow
	Easement (Temporary)
	Easement
	Excess
	Property Line
	Access Control

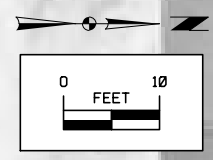

DELO17
 K&L PROPERTIES LLC
 605 3RD ST.
 Temporary Easement
 191 SF

DELO18
 DOWNS, ERIC M
 701 3RD ST.
 Temporary Easement
 122 SF

DELO19
 SOENS, THOMAS J
 705 3RD ST.
 Temporary Easement
 288 SF

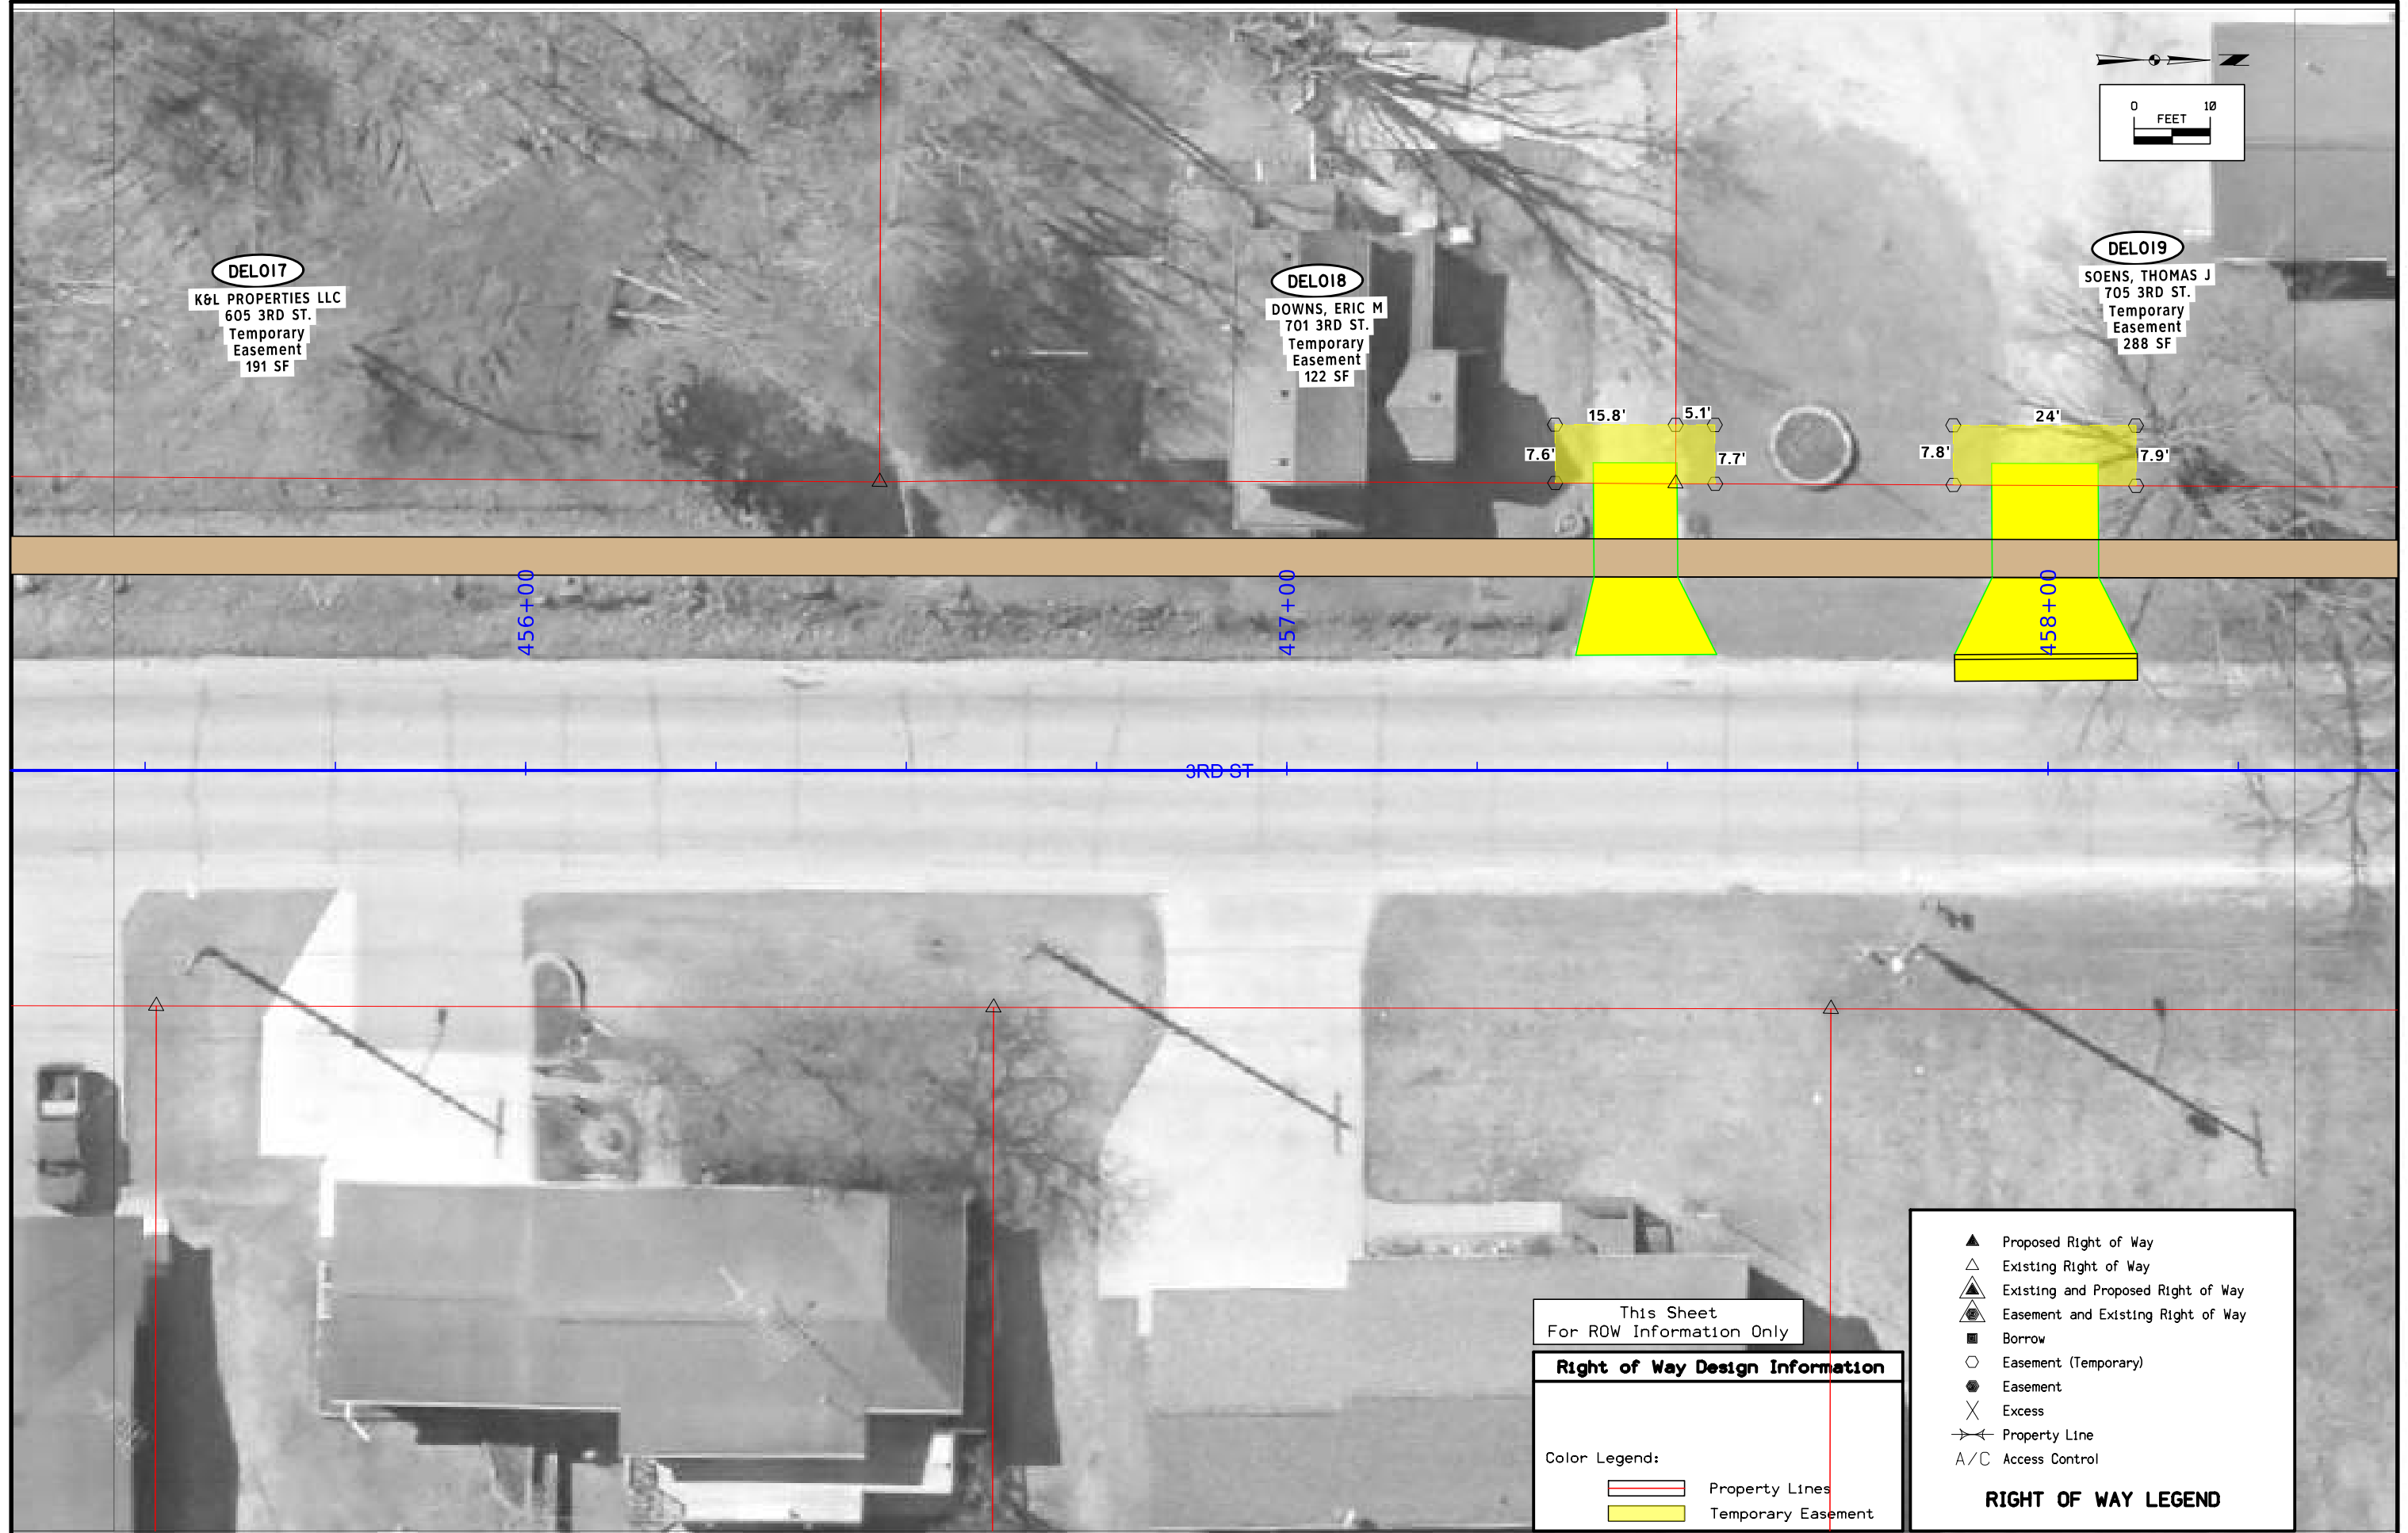

This Sheet
 For ROW Information Only


Right of Way Design Information

Color Legend:

	Property Lines
	Temporary Easement

RIGHT OF WAY LEGEND


	Proposed Right of Way
	Existing Right of Way
	Existing and Proposed Right of Way
	Easement and Existing Right of Way
	Borrow
	Easement (Temporary)
	Easement
	Excess
	Property Line
	Access Control

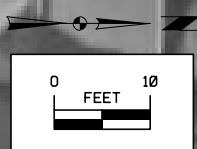

DELO19
SOENS, THOMAS J
705 3RD ST.
Temporary
Easement
288 SF

DELO20
WOOLF, JAMES R
& JEAN MARY
707 3RD ST.
Temporary
Easement
216 SF

DELO21
DOWNS, ERIC M
TUCKER, MICHELLE M
709 3RD ST.
Temporary
Easement
96 SF

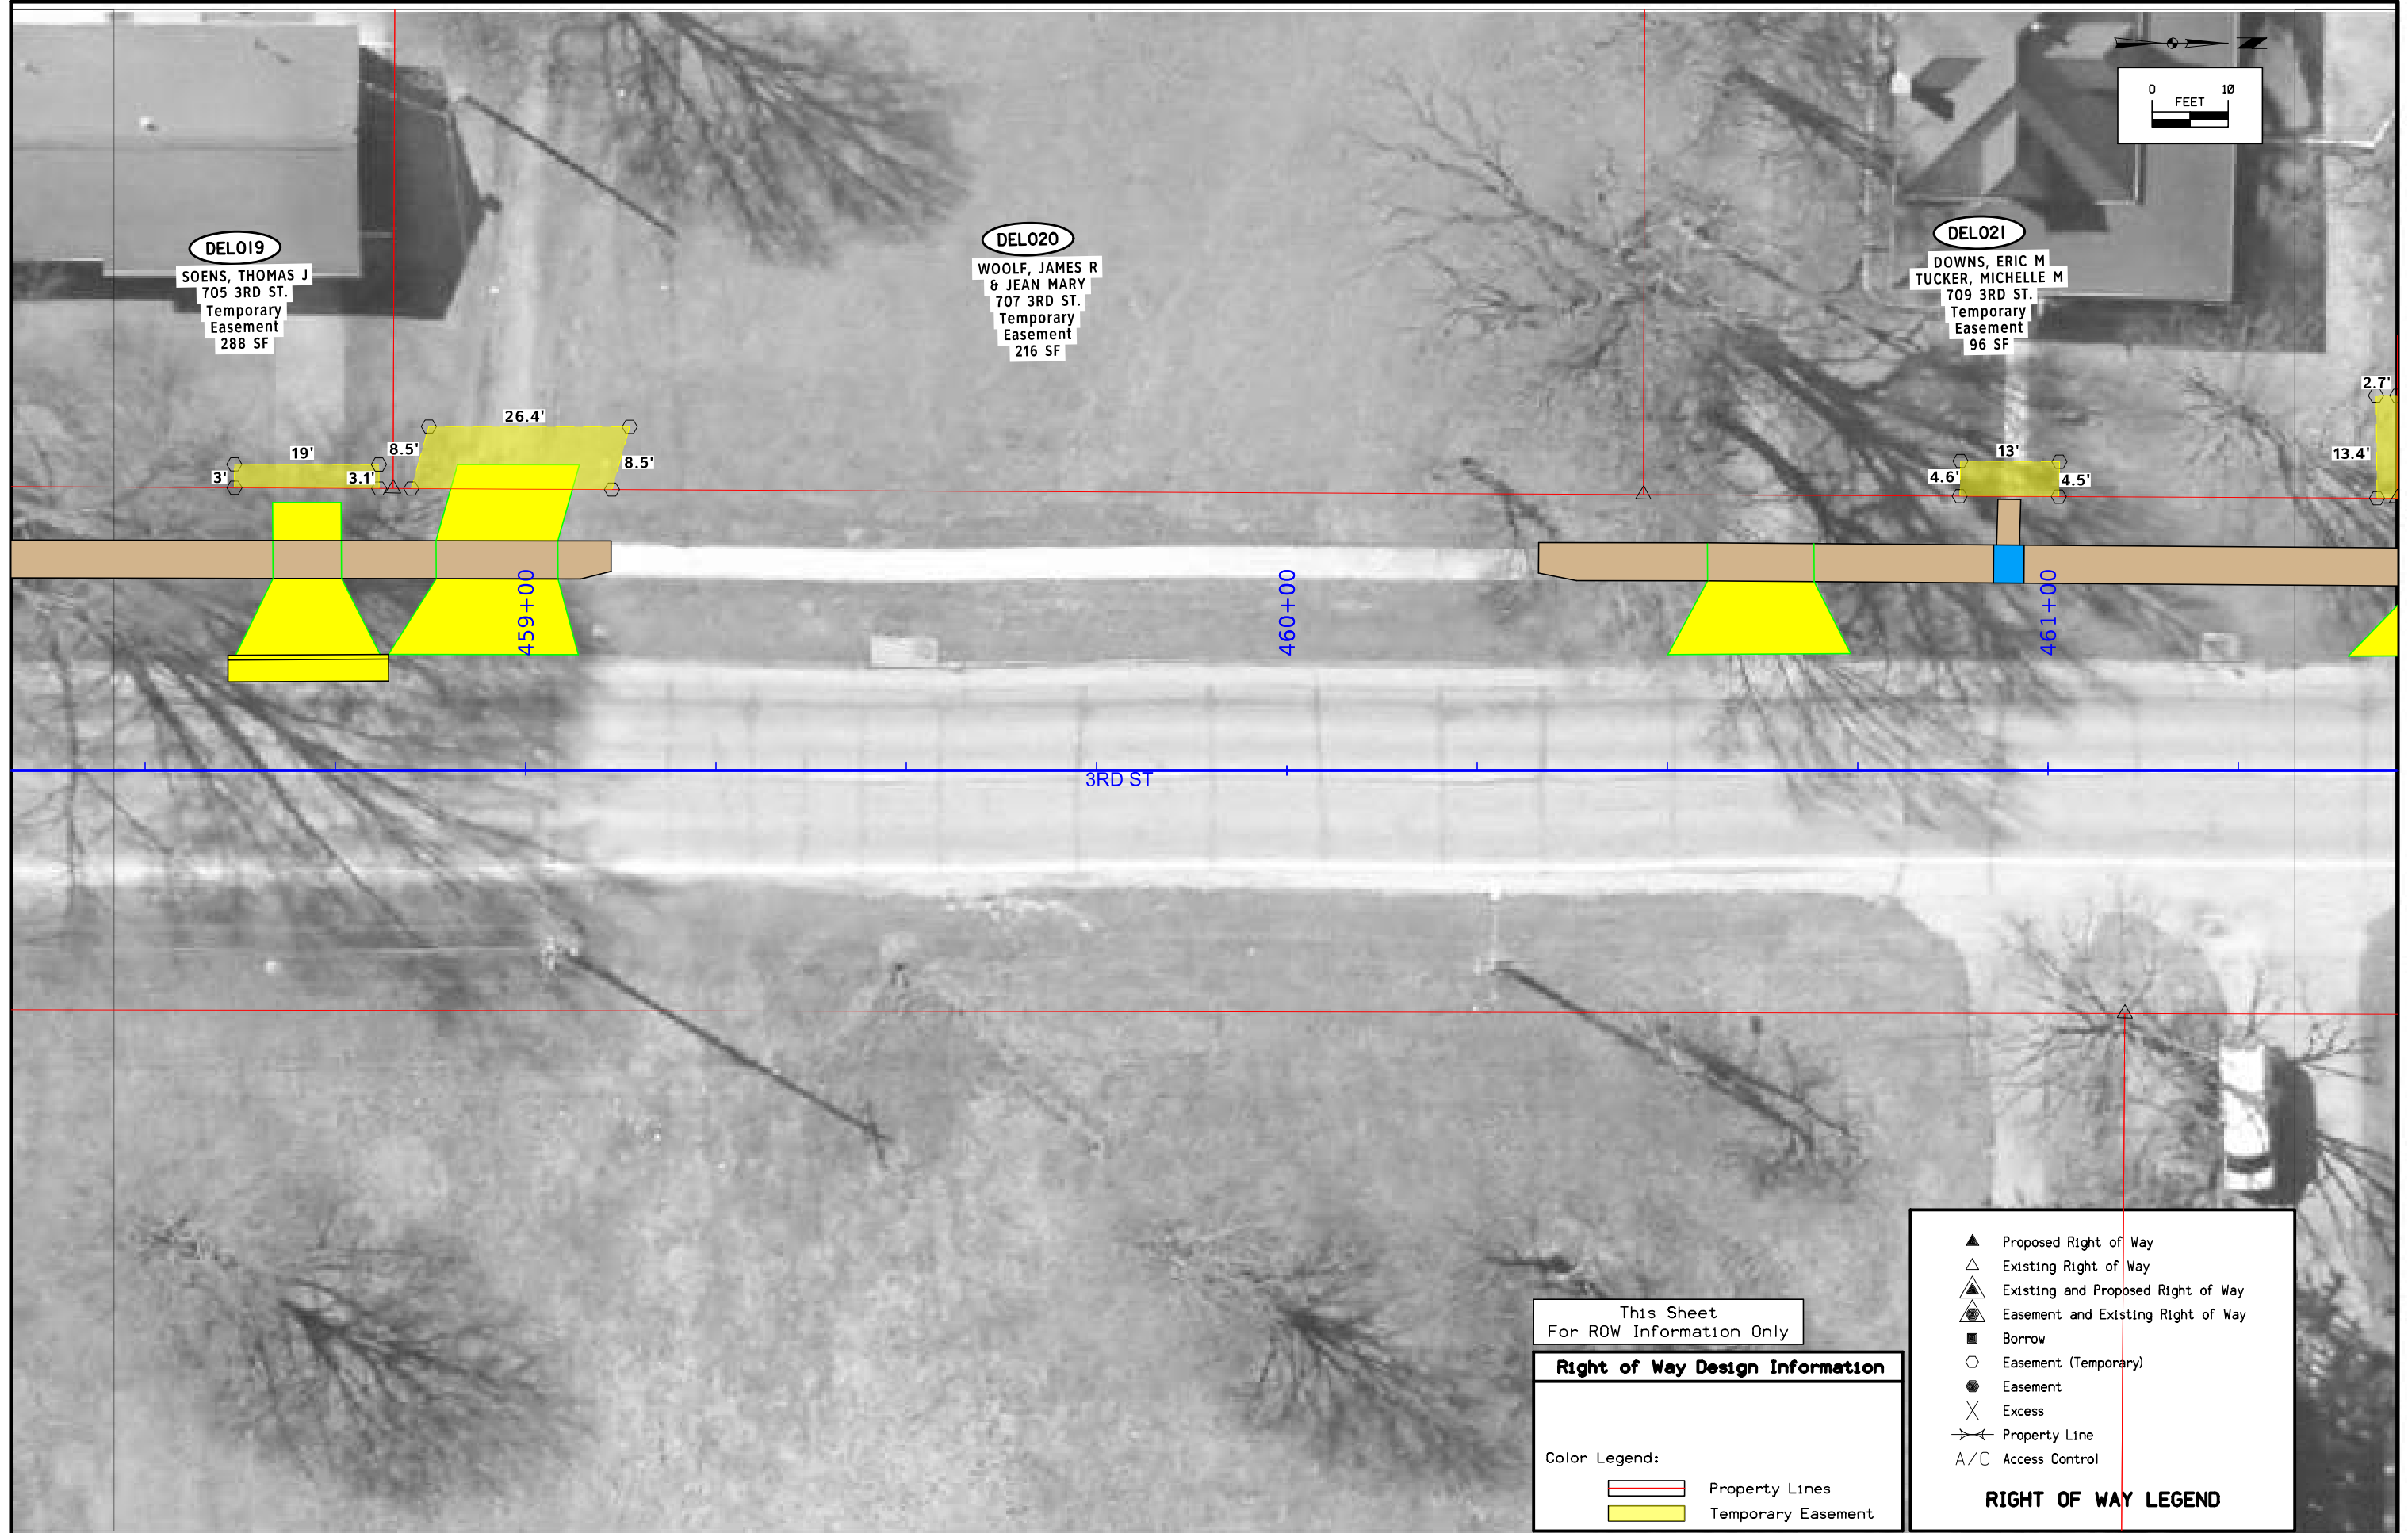

This Sheet
For ROW Information Only


Right of Way Design Information

Color Legend:

	Property Lines
	Temporary Easement

RIGHT OF WAY LEGEND

	Proposed Right of Way
	Existing Right of Way
	Existing and Proposed Right of Way
	Easement and Existing Right of Way
	Borrow
	Easement (Temporary)
	Easement
	Excess
	Property Line
	Access Control

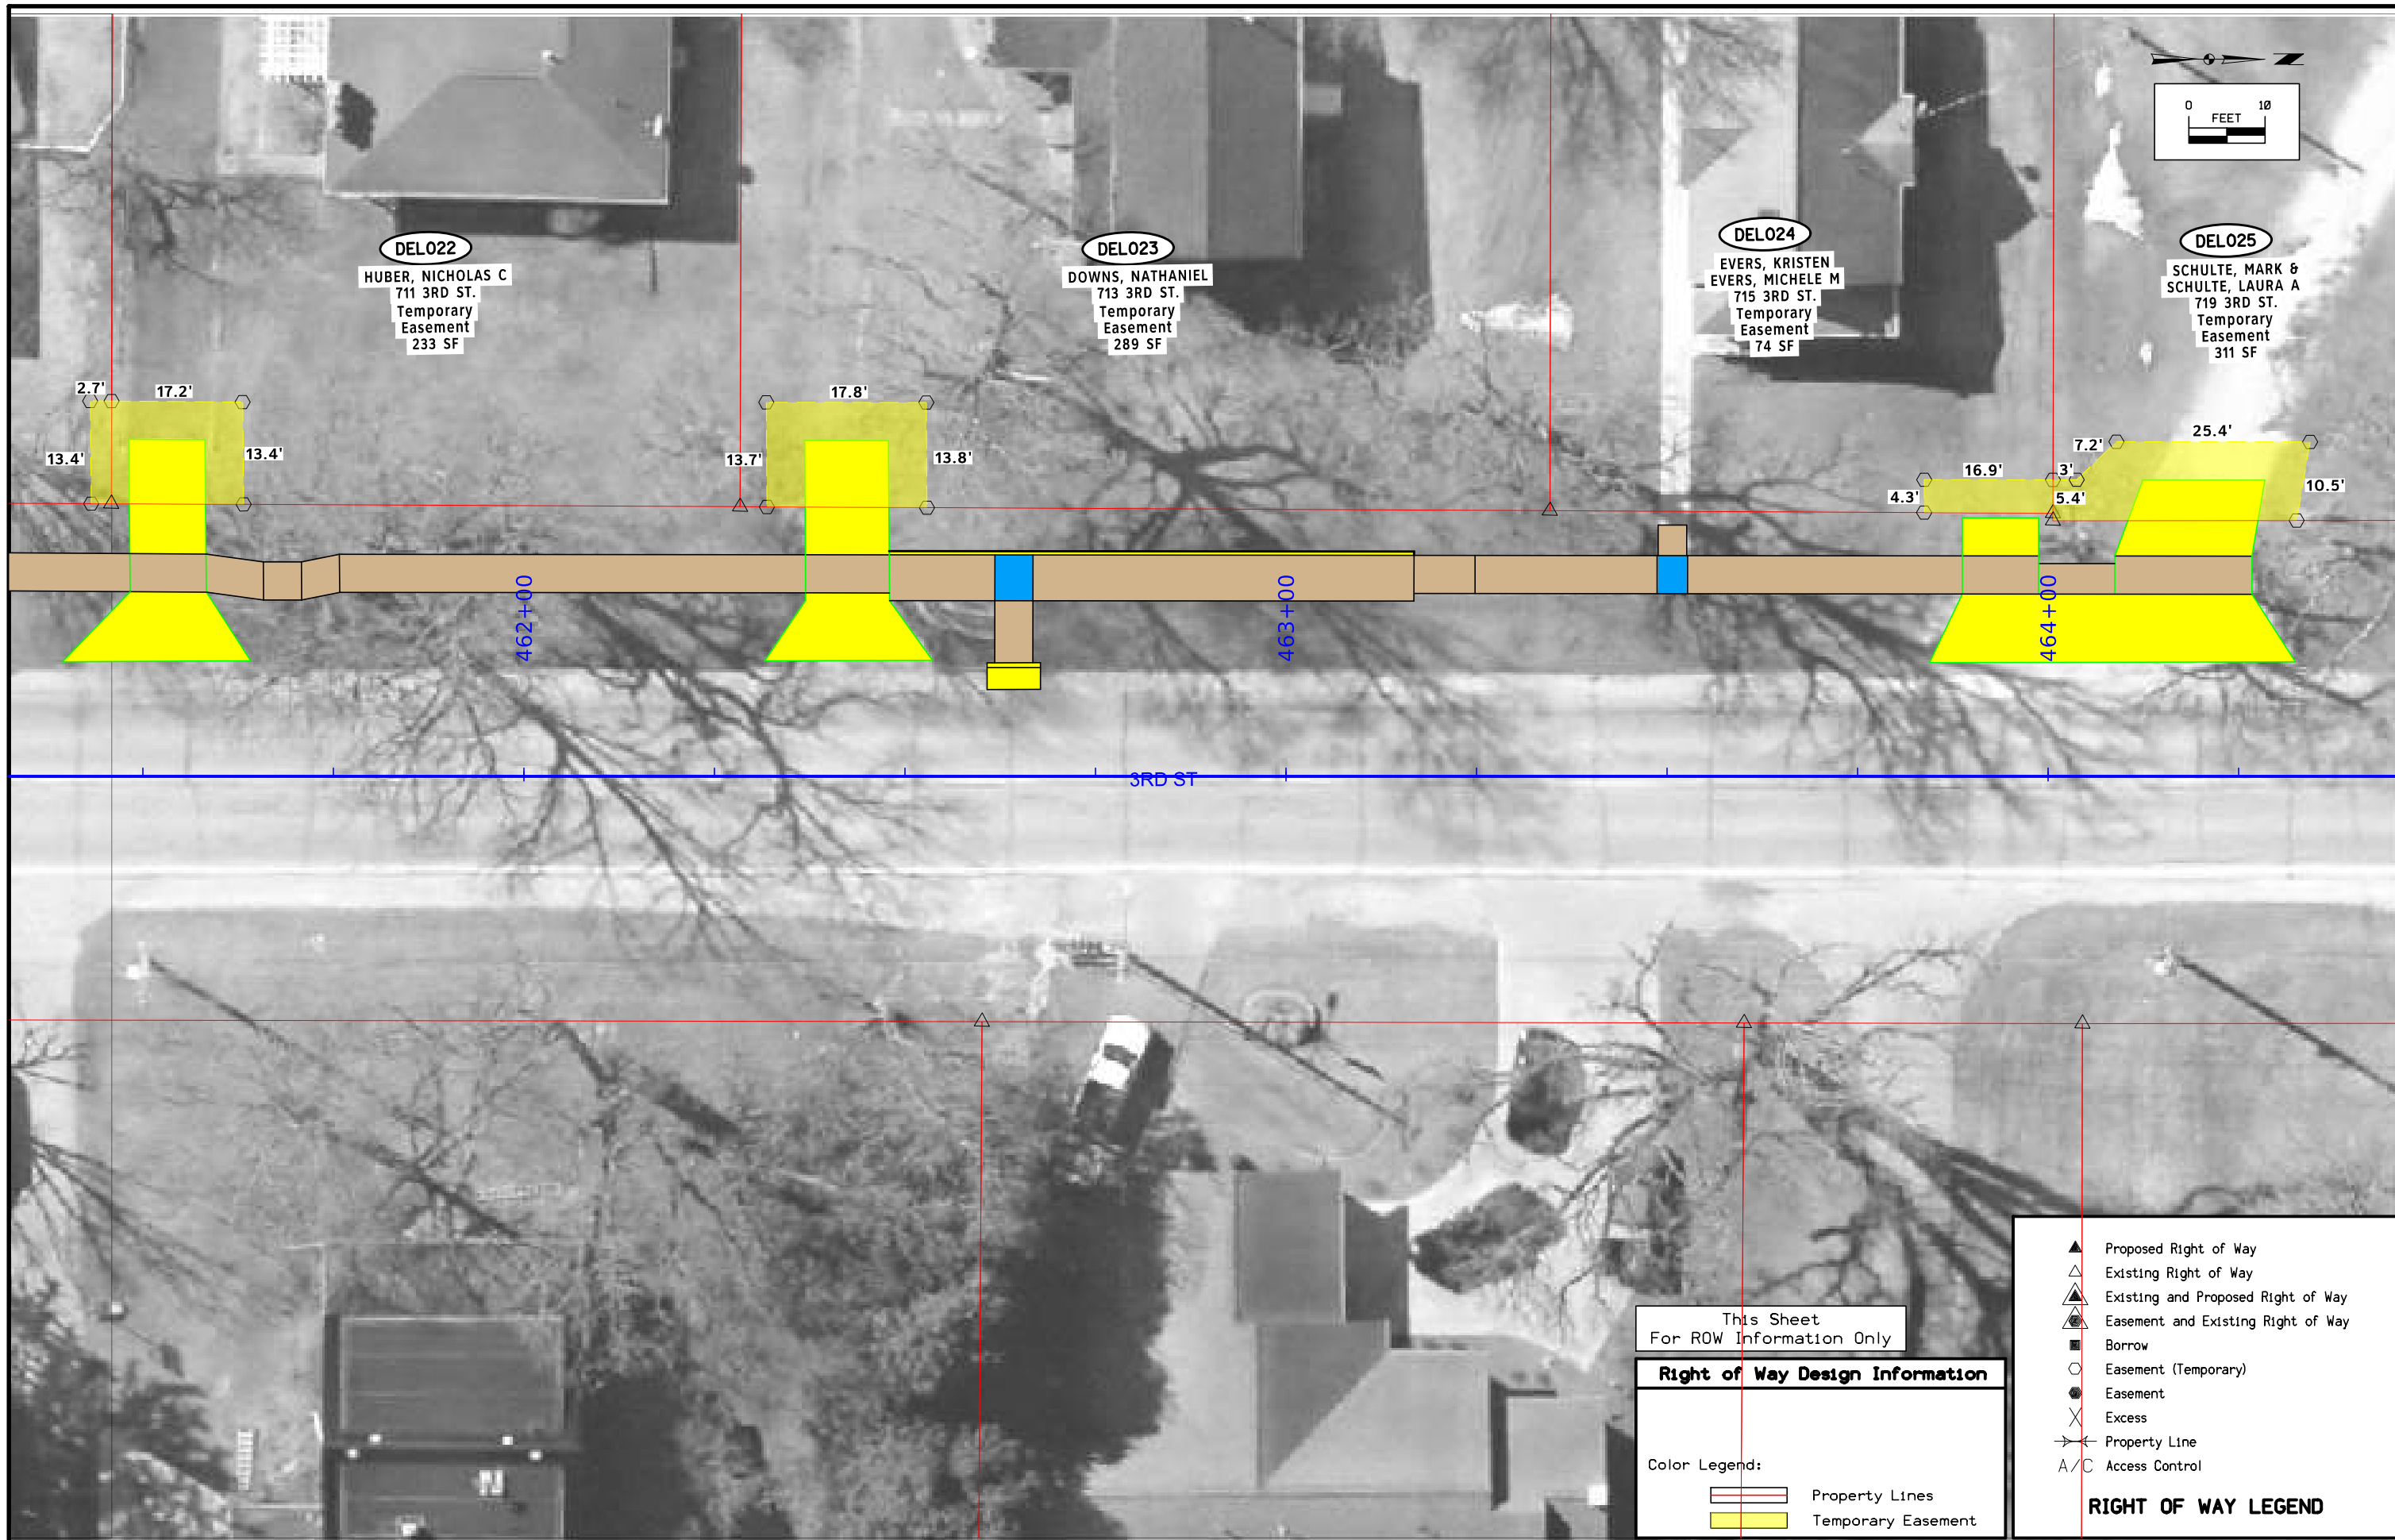


DEL022
 HUBER, NICHOLAS C
 711 3RD ST.
 Temporary
 Easement
 233 SF

DEL023
 DOWNS, NATHANIEL
 713 3RD ST.
 Temporary
 Easement
 289 SF

DEL024
 EVERS, KRISTEN
 EVERS, MICHELE M
 715 3RD ST.
 Temporary
 Easement
 74 SF

DEL025
 SCHULTE, MARK &
 SCHULTE, LAURA A
 719 3RD ST.
 Temporary
 Easement
 311 SF

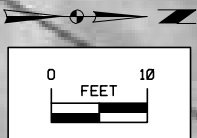

This Sheet
 For ROW
 Information Only

Right of Way Design Information

Color Legend:

	Property Lines
	Temporary Easement

RIGHT OF WAY LEGEND

	Proposed Right of Way
	Existing Right of Way
	Existing and Proposed Right of Way
	Easement and Existing Right of Way
	Borrow
	Easement (Temporary)
	Easement
	Excess
	Property Line
	Access Control