

This Sheet
For ROW Information Only

Right of Way Design Information

Color Legend:

	Property Lines
	Temporary Easement

RIGHT OF WAY LEGEND

	Proposed Right of Way
	Existing Right of Way
	Existing and Proposed Right of Way
	Easement and Existing Right of Way
	Borrow
	Easement (Temporary)
	Easement
	Excess
	Property Line
	A/C Access Control


This Sheet
For ROW Information Only

Right of Way Design Information

Color Legend:

- Property Lines
- Temporary Easement

- RIGHT OF WAY LEGEND**
- ▲ Proposed Right of Way
 - △ Existing Right of Way
 - ▲ Existing and Proposed Right of Way
 - ⊕ Easement and Existing Right of Way
 - Borrow
 - Easement (Temporary)
 - Easement
 - ✕ Excess
 - ↔ Property Line
 - A/C Access Control

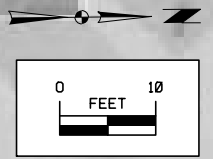

FA1001B
LASLO, RICHARD & BRENDA
104 S WALNUT ST

FA1002
DUFFY, NORMAN & SHIRLEY
102 S WALNUT ST

FA1003
COLLIN BRANDT
102 N WALNUT ST

68+00

69+00

WALNUT ST.





FA1035
WELSH, MAURICE & WILMA
103 S WALNUT ST
Temporary Easement
224 SF

FA1036
HEITTER, JUANITA
410 W MAIN ST
Temporary Easement
1002 SF

FA1004
MUIR, JEFFREY & JEANA
409 W MAIN ST
Temporary Easement
560 SF

MAIN ST.

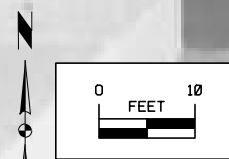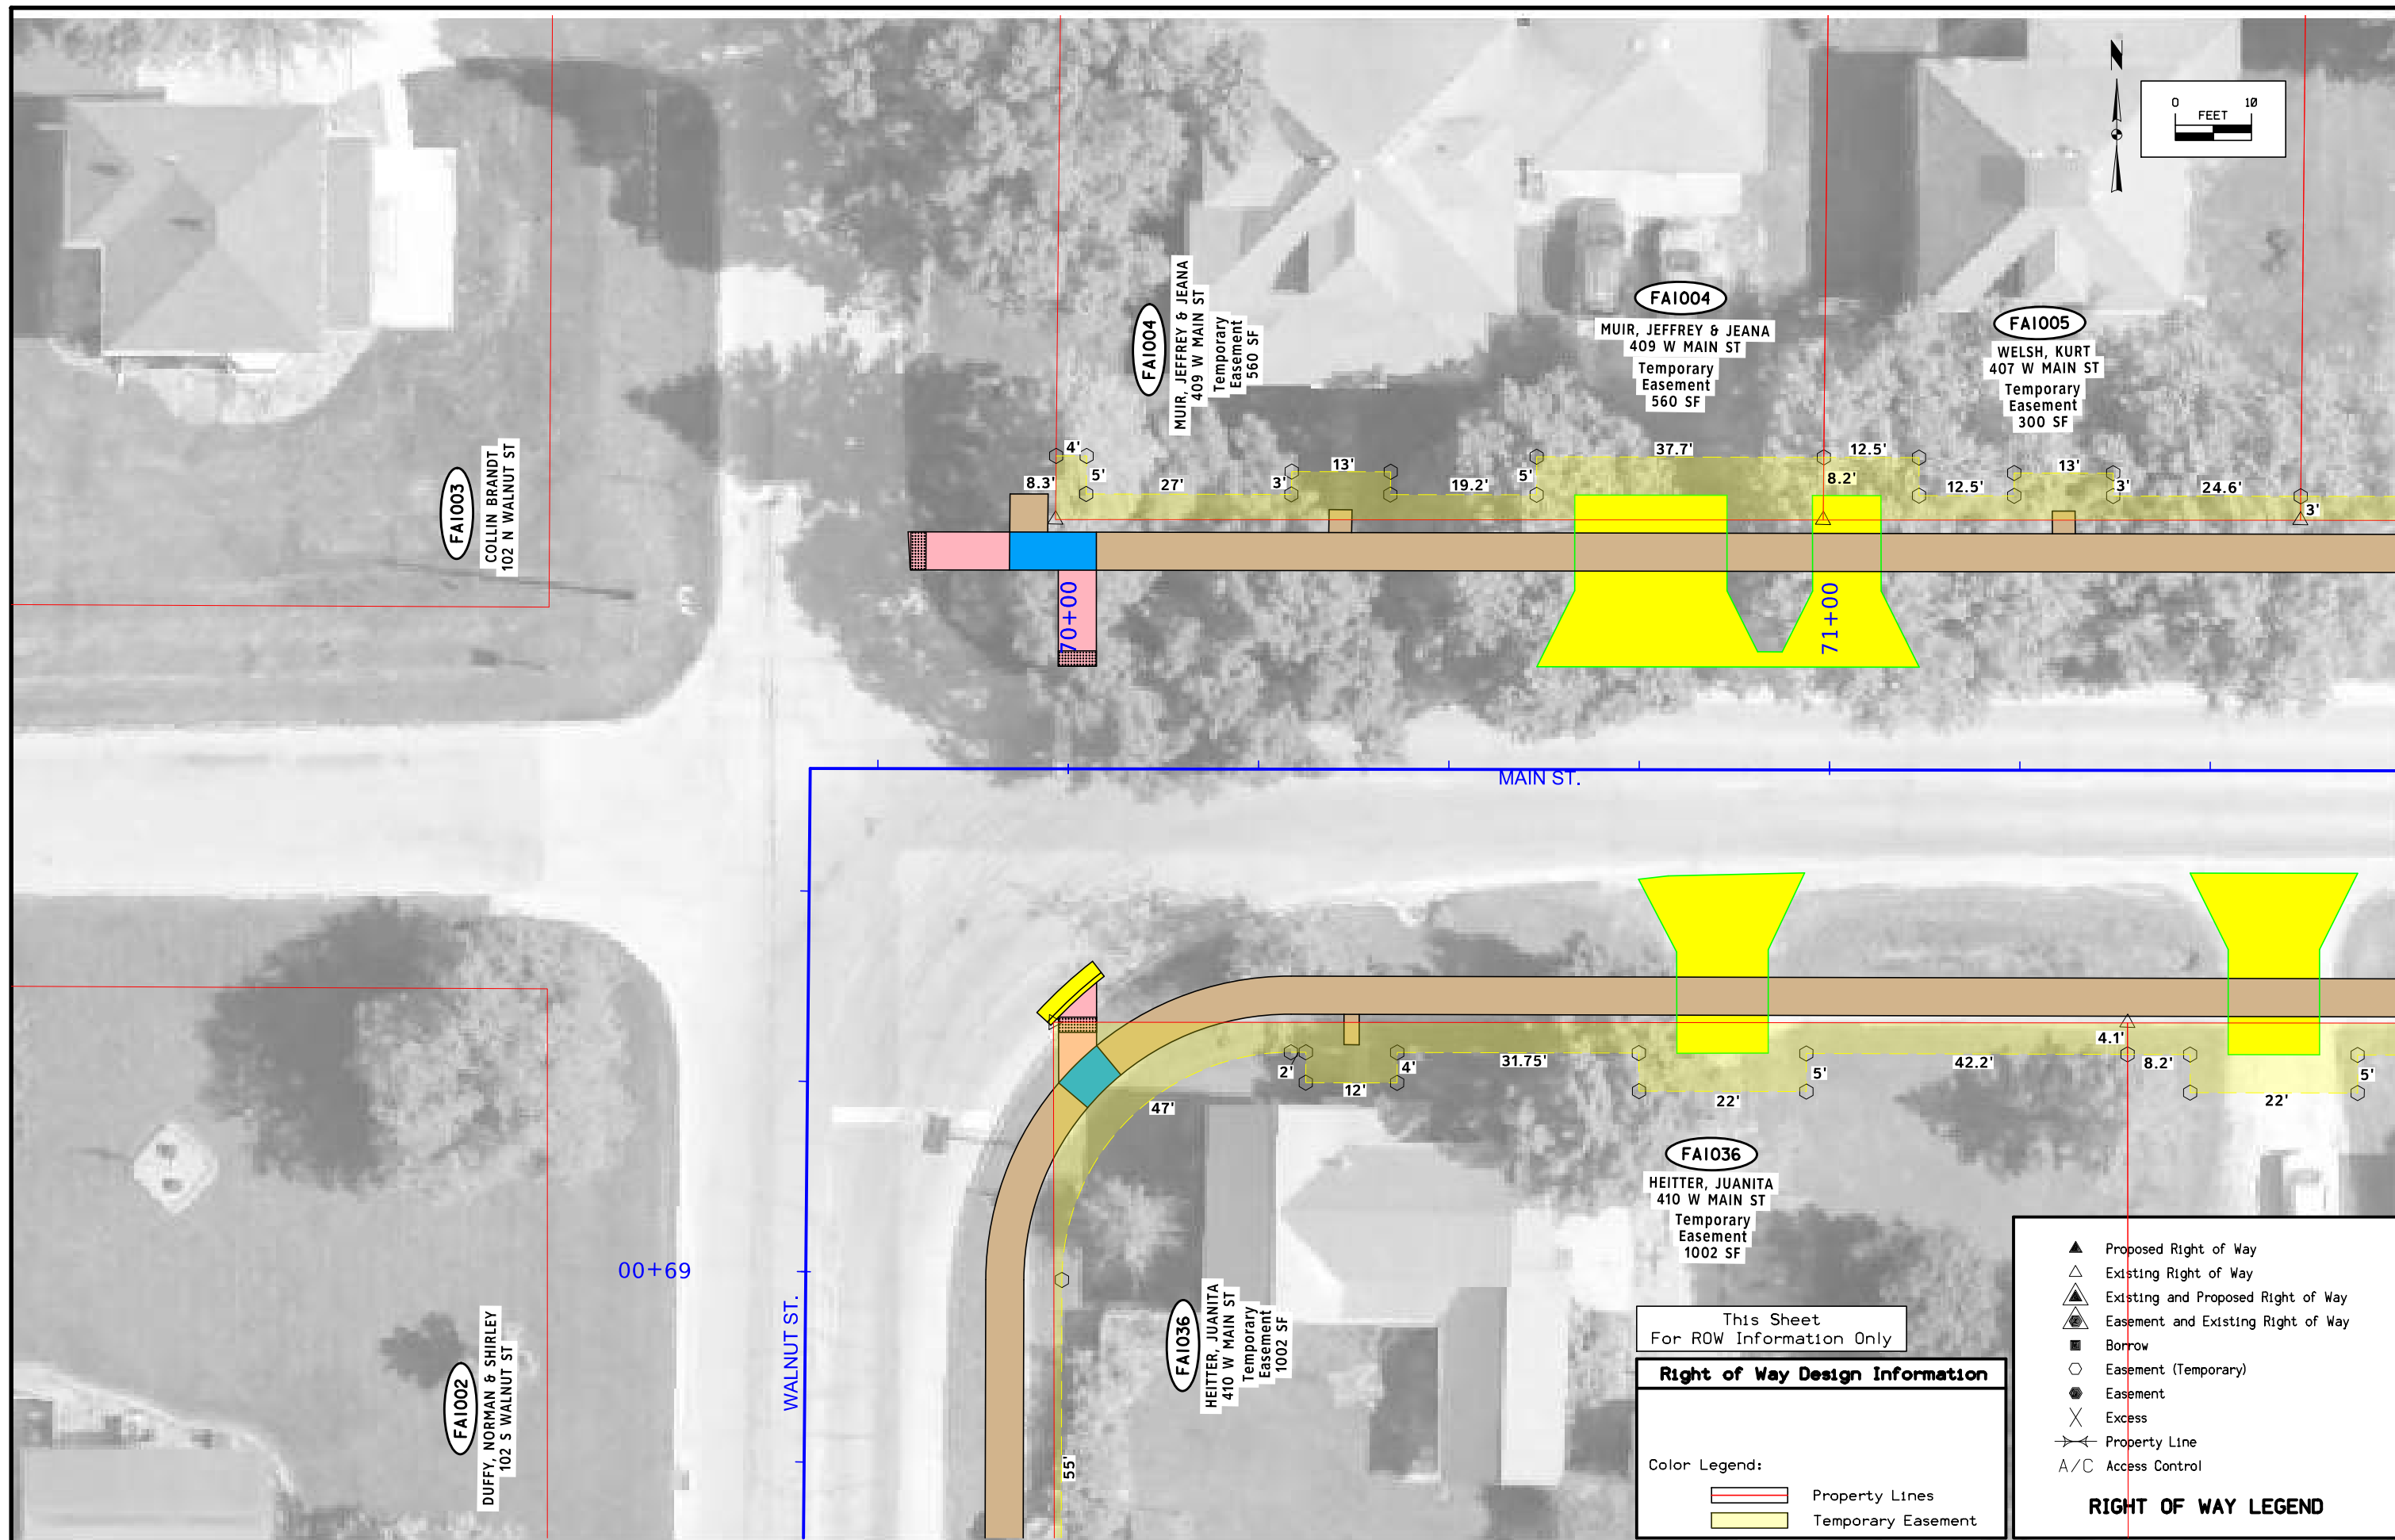

This Sheet
For ROW Information Only


Right of Way Design Information



Color Legend:

	Property Lines
	Temporary Easement

RIGHT OF WAY LEGEND

	Proposed Right of Way
	Existing Right of Way
	Existing and Proposed Right of Way
	Easement and Existing Right of Way
	Borrow
	Easement (Temporary)
	Easement
	Excess
	Property Line
	A/C Access Control

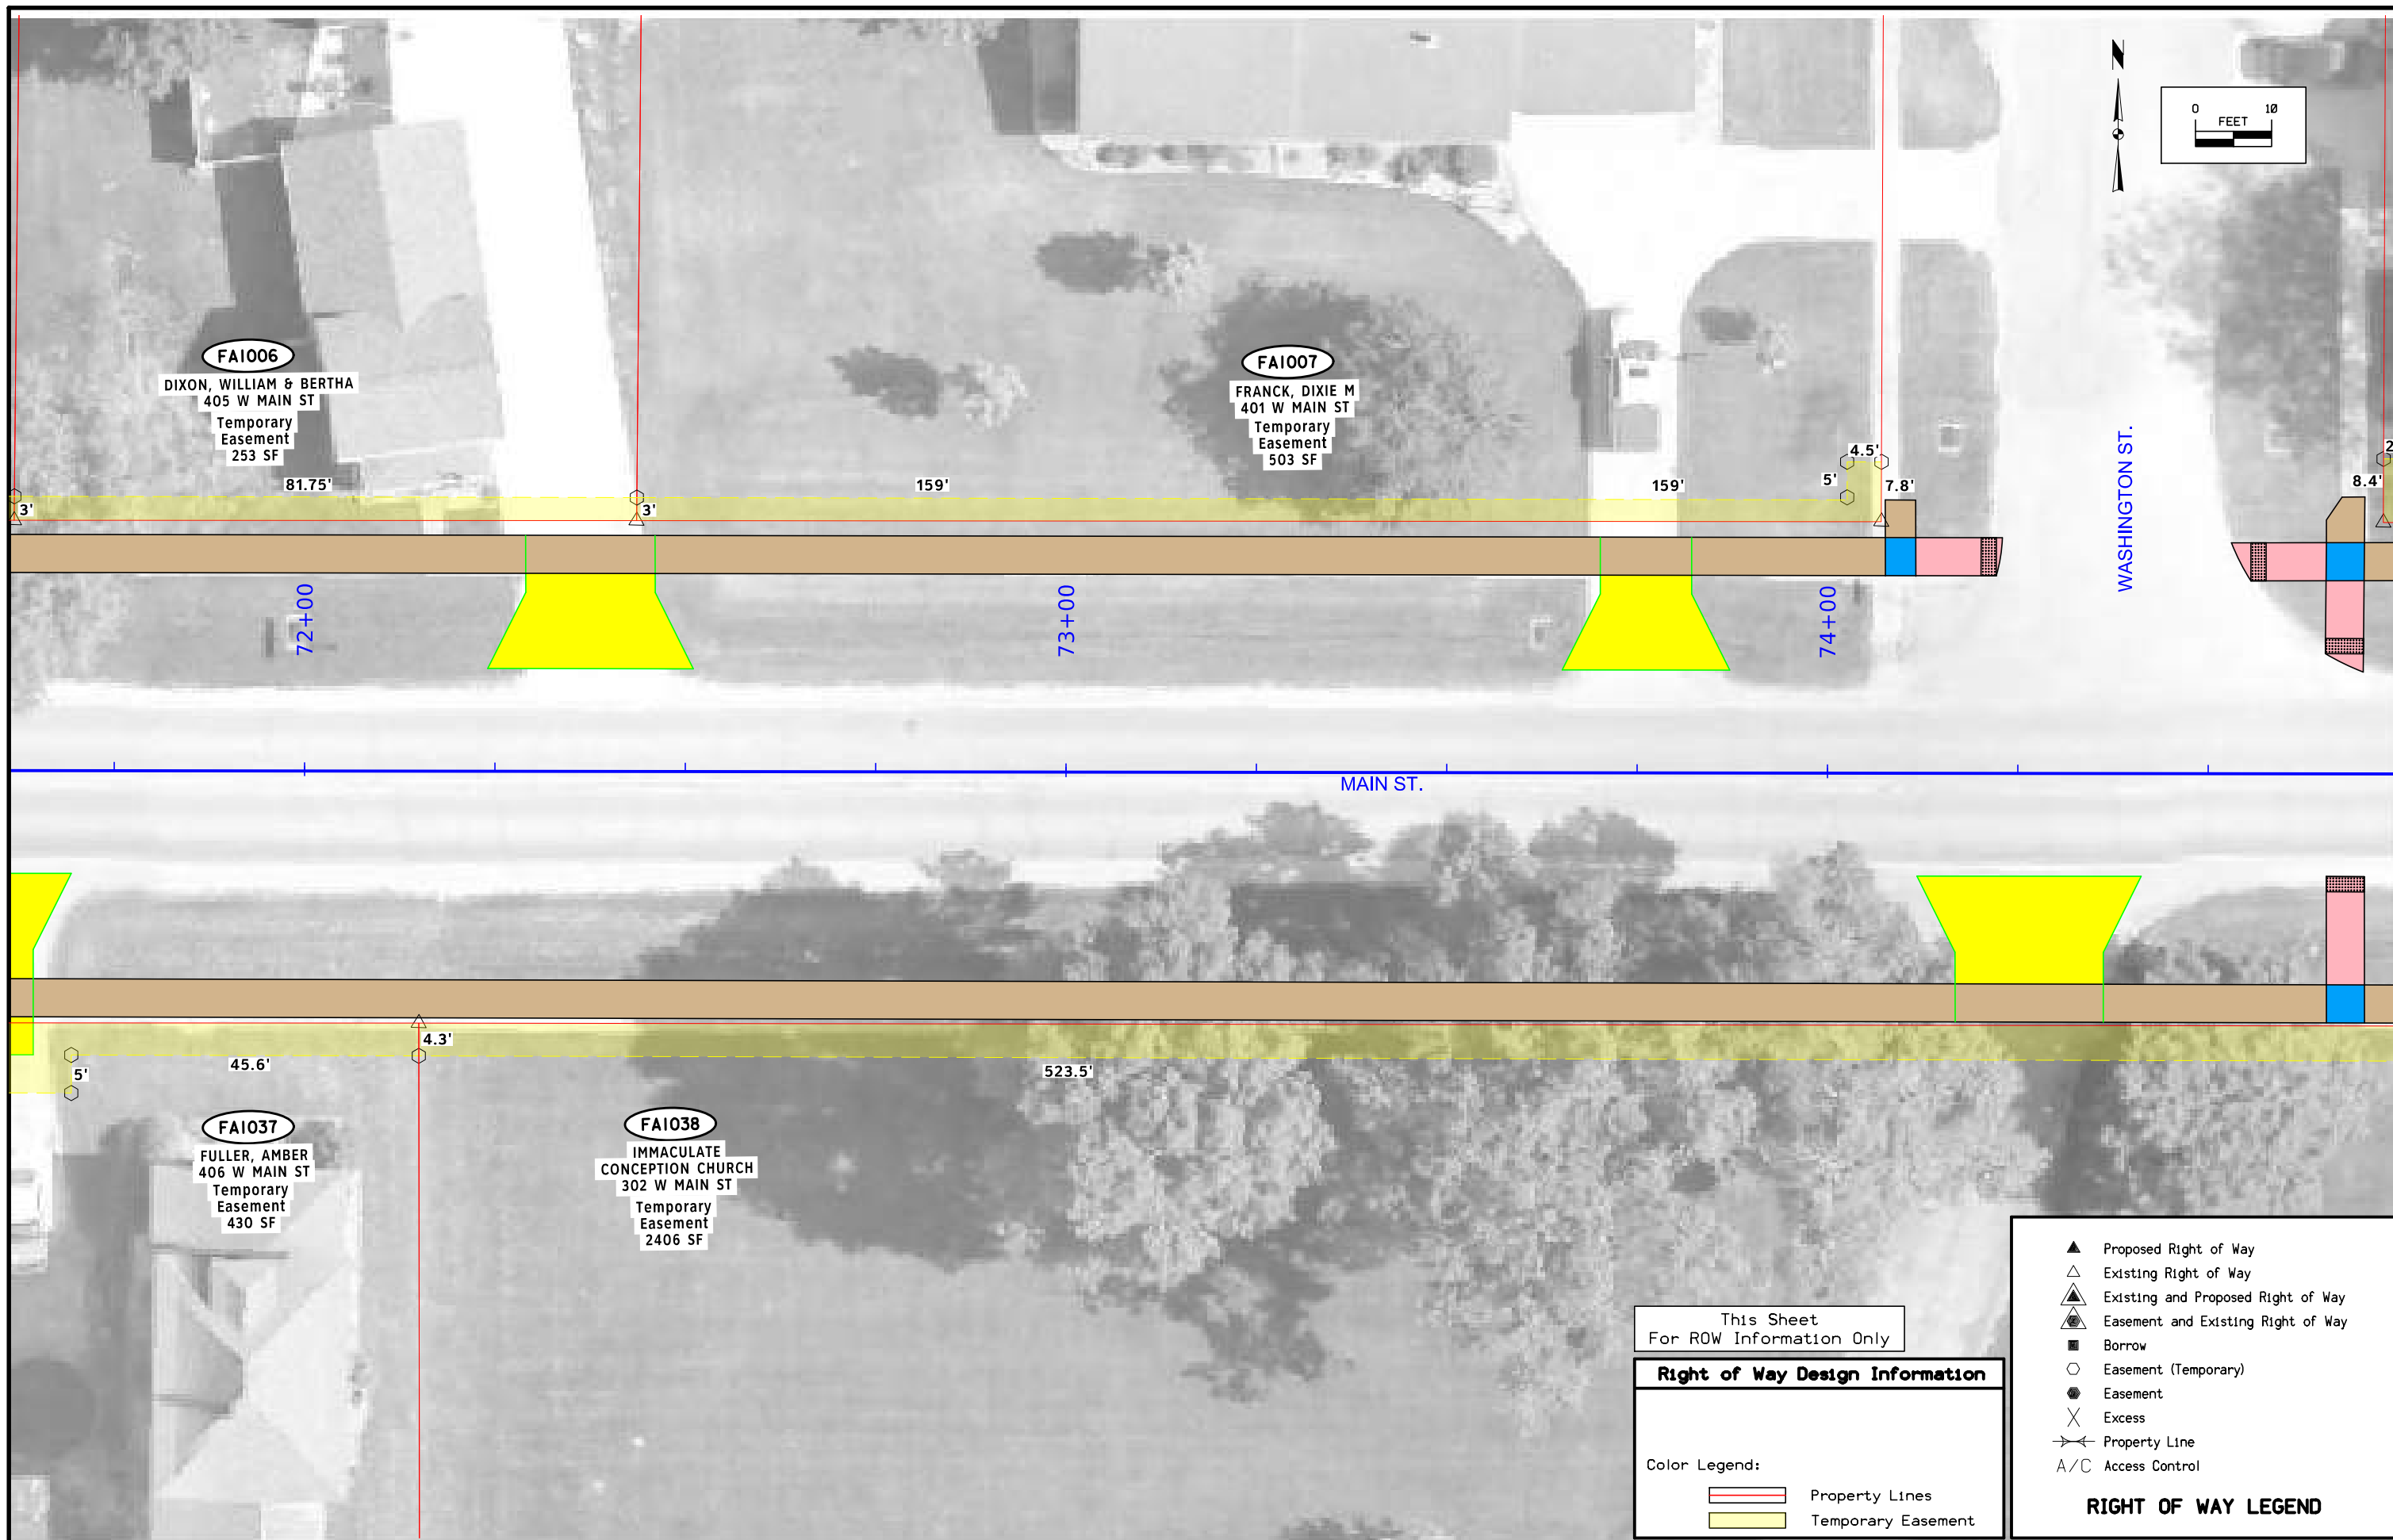

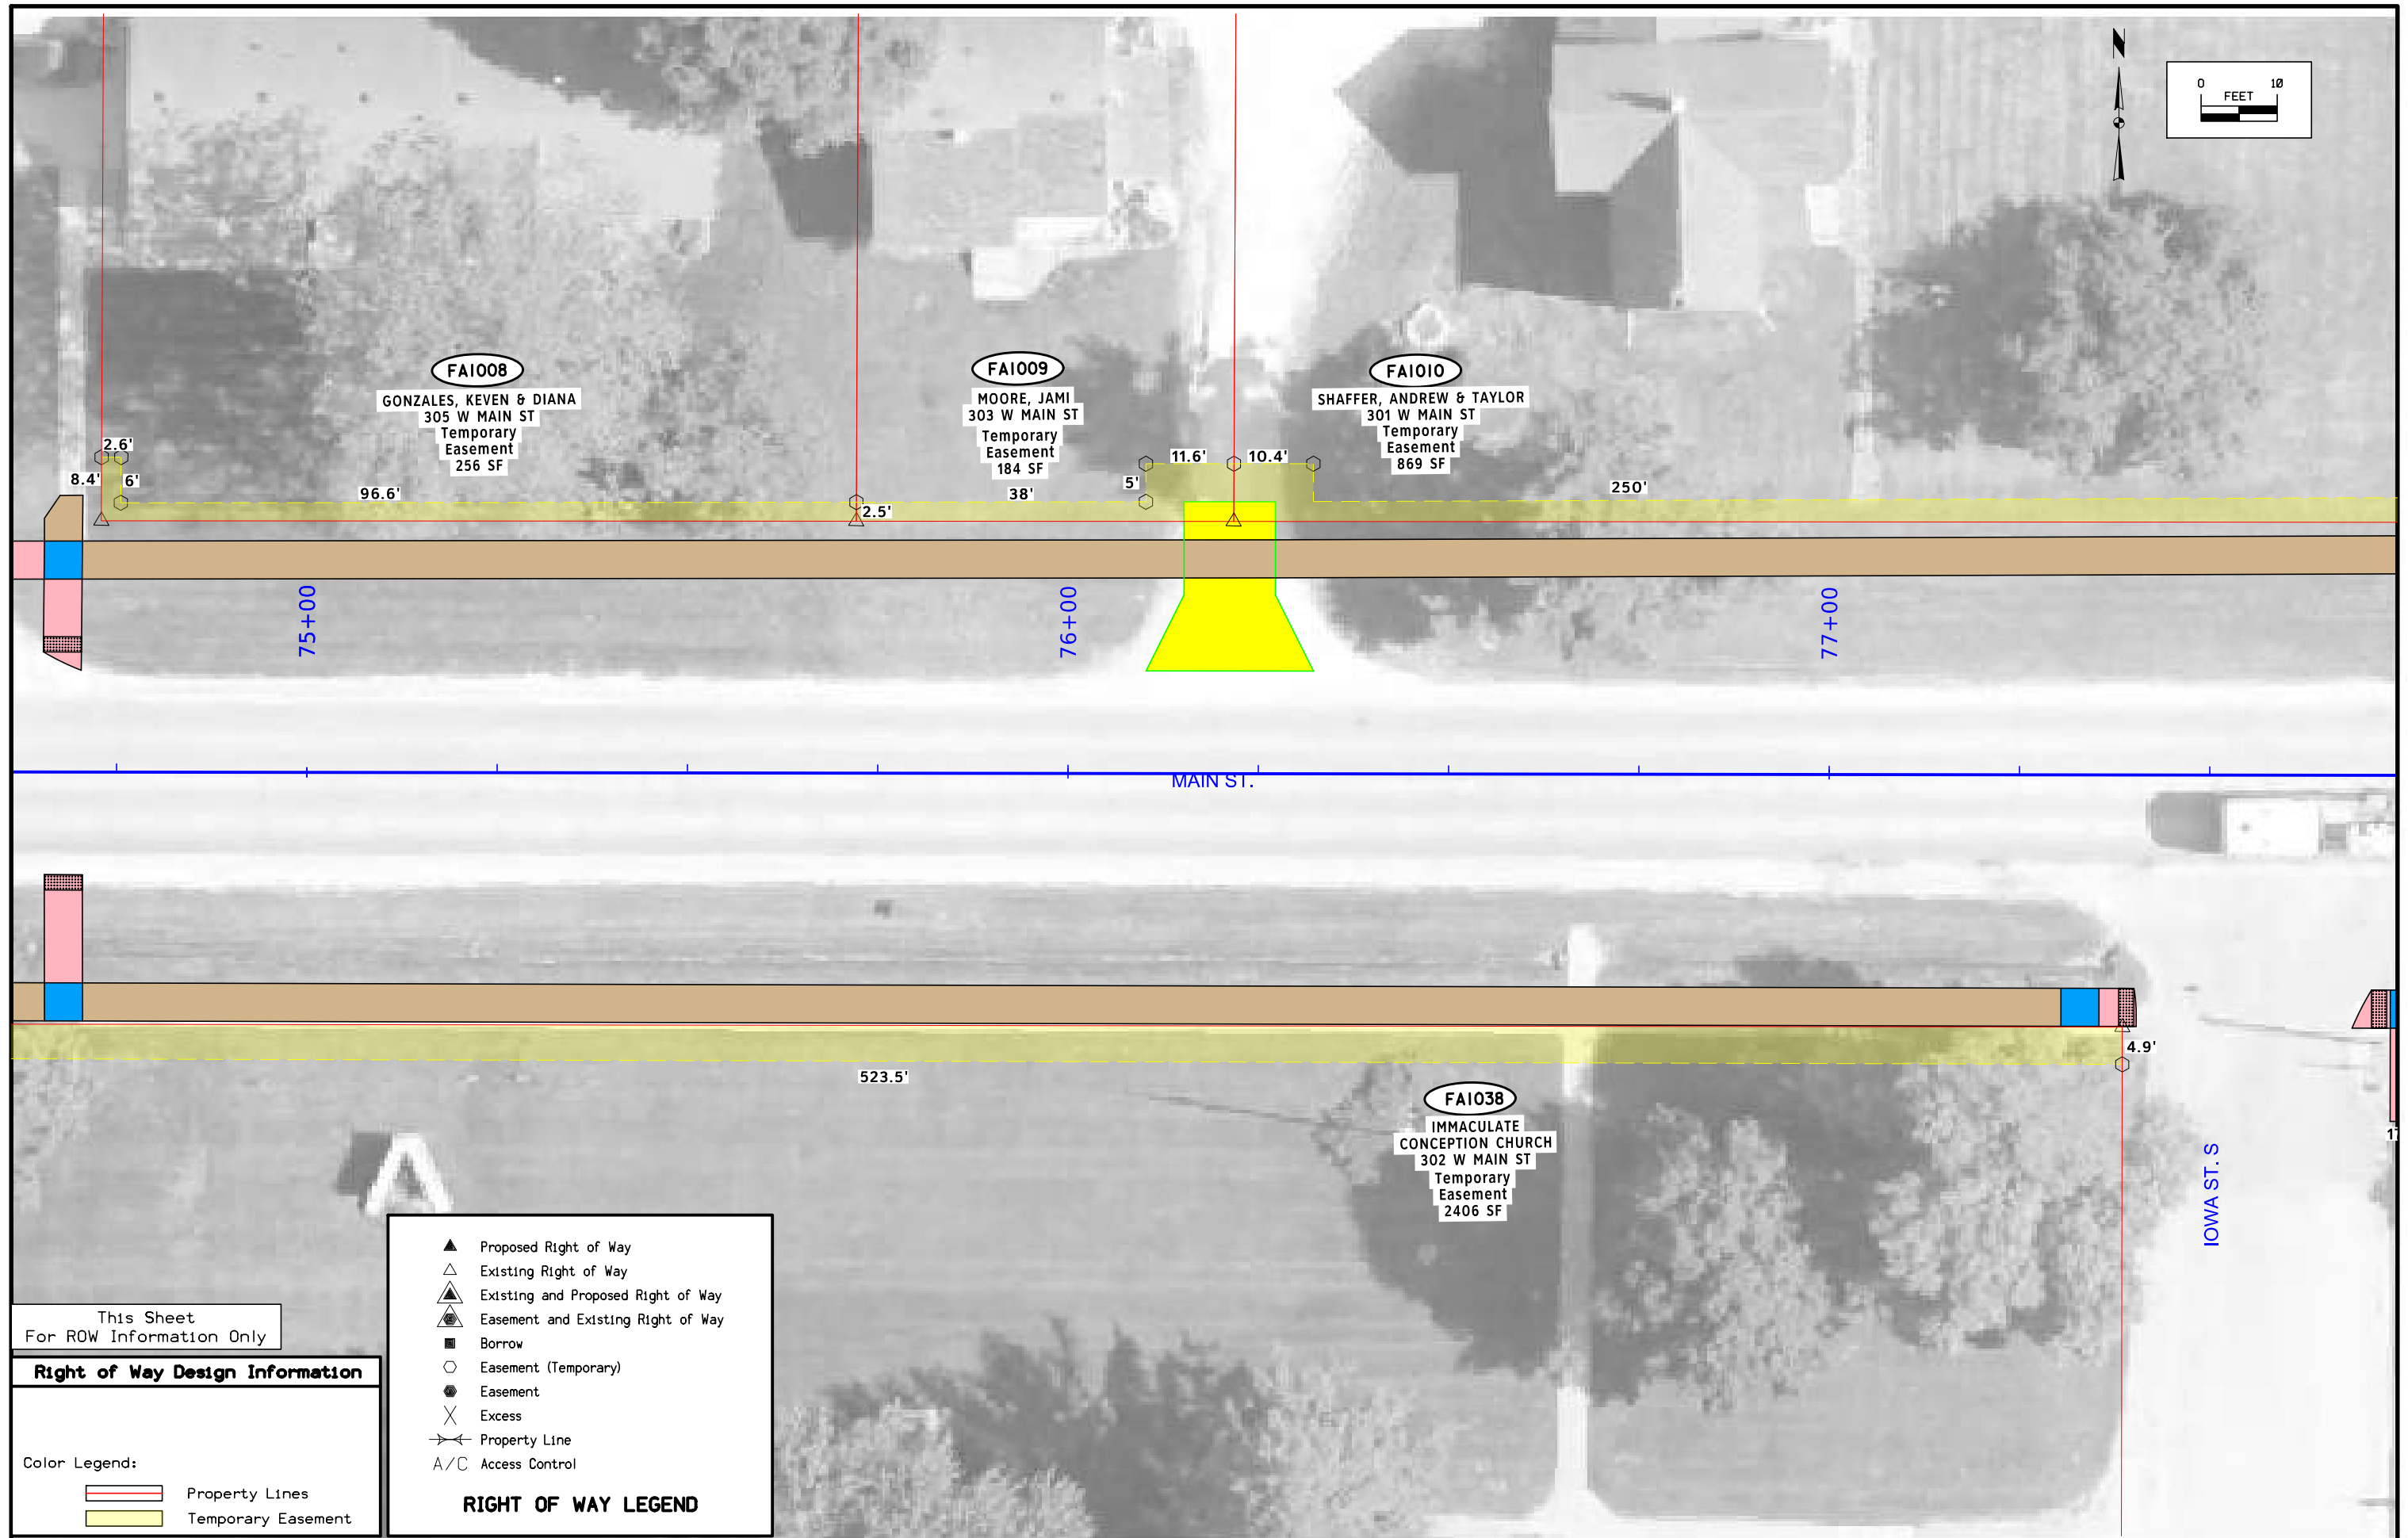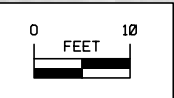

FAI008
 GONZALES, KEVEN & DIANA
 305 W MAIN ST
 Temporary Easement
 256 SF

FAI009
 MOORE, JAMI
 303 W MAIN ST
 Temporary Easement
 184 SF

FAI010
 SHAFER, ANDREW & TAYLOR
 301 W MAIN ST
 Temporary Easement
 869 SF

FAI038
 IMMACULATE
 CONCEPTION CHURCH
 302 W MAIN ST
 Temporary Easement
 2406 SF

RIGHT OF WAY LEGEND



- ▲ Proposed Right of Way
- △ Existing Right of Way
- ▲△ Existing and Proposed Right of Way
- ▲△ Easement and Existing Right of Way
- Borrow
- Easement (Temporary)
- Easement
- X Excess
- ↔ Property Line
- A/C Access Control

This Sheet
 For ROW Information Only

Right of Way Design Information

Color Legend:

- Property Lines
- Temporary Easement

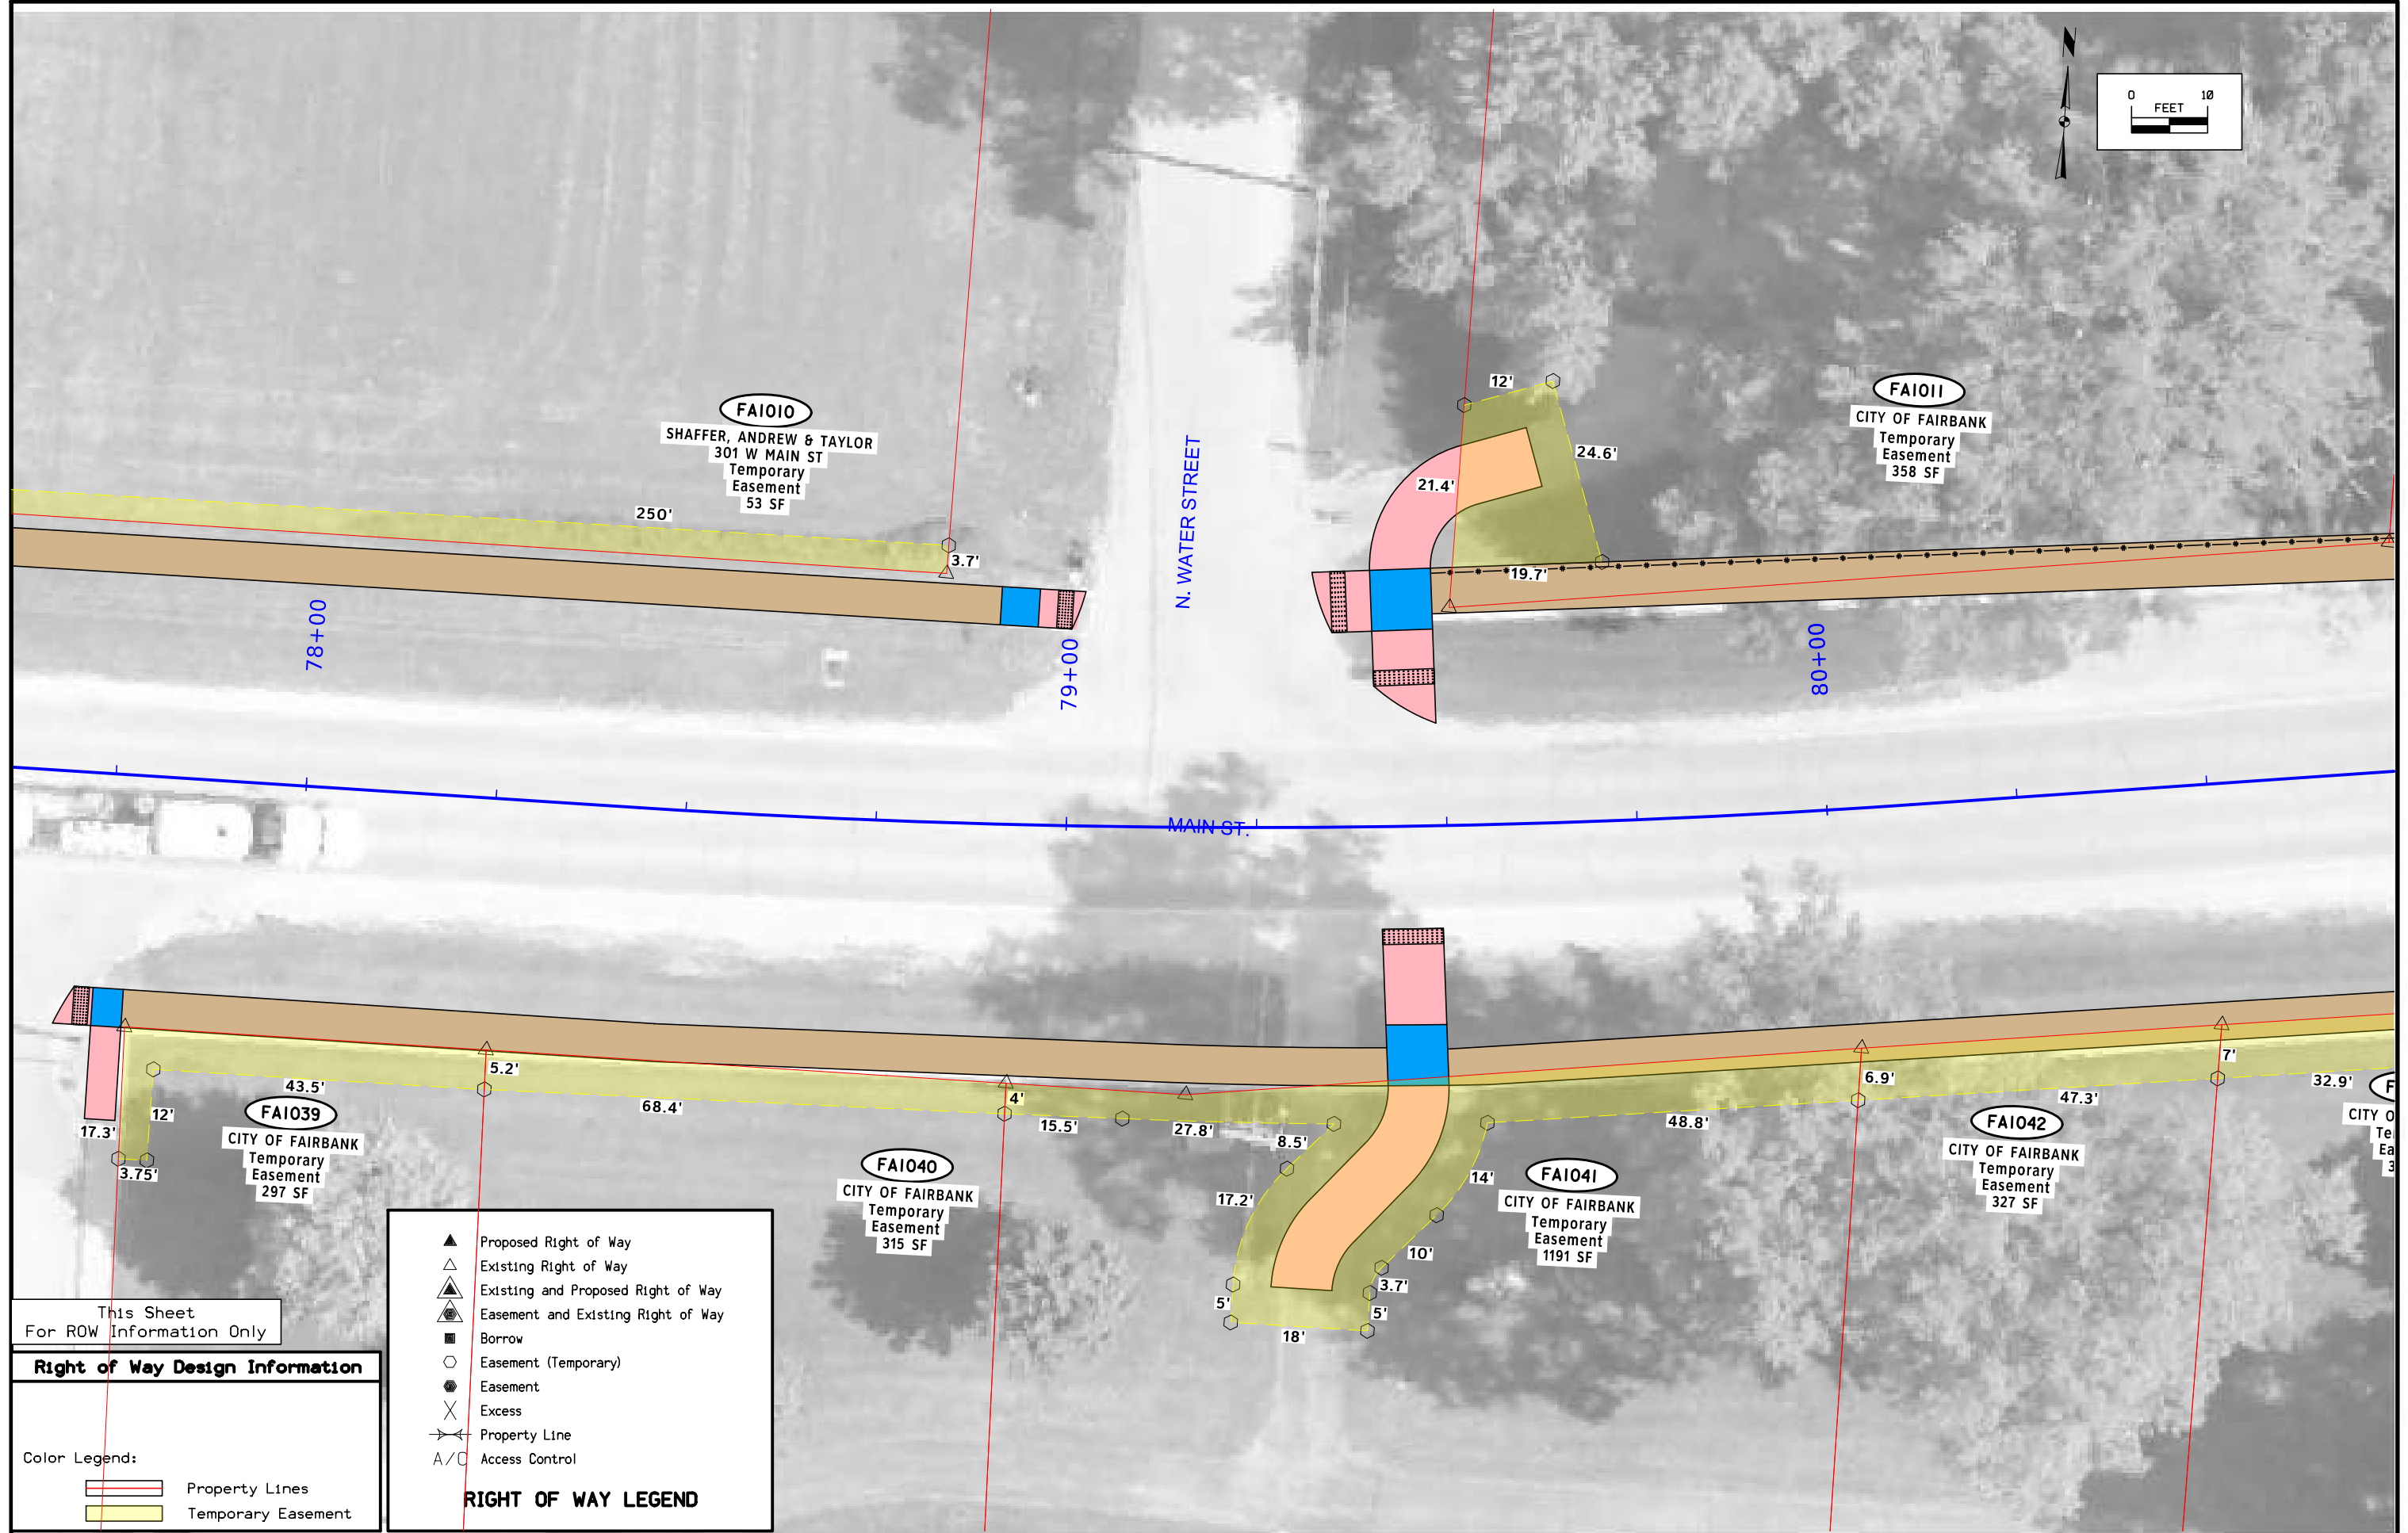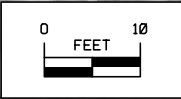

This Sheet
For ROW Information Only



Right of Way Design Information

Color Legend:

- Property Lines
- Temporary Easement

RIGHT OF WAY LEGEND

- ▲ Proposed Right of Way
- △ Existing Right of Way
- ▲ Existing and Proposed Right of Way
- △ Easement and Existing Right of Way
- Borrow
- Easement (Temporary)
- Easement
- X Excess
- |— Property Line
- A/C Access Control

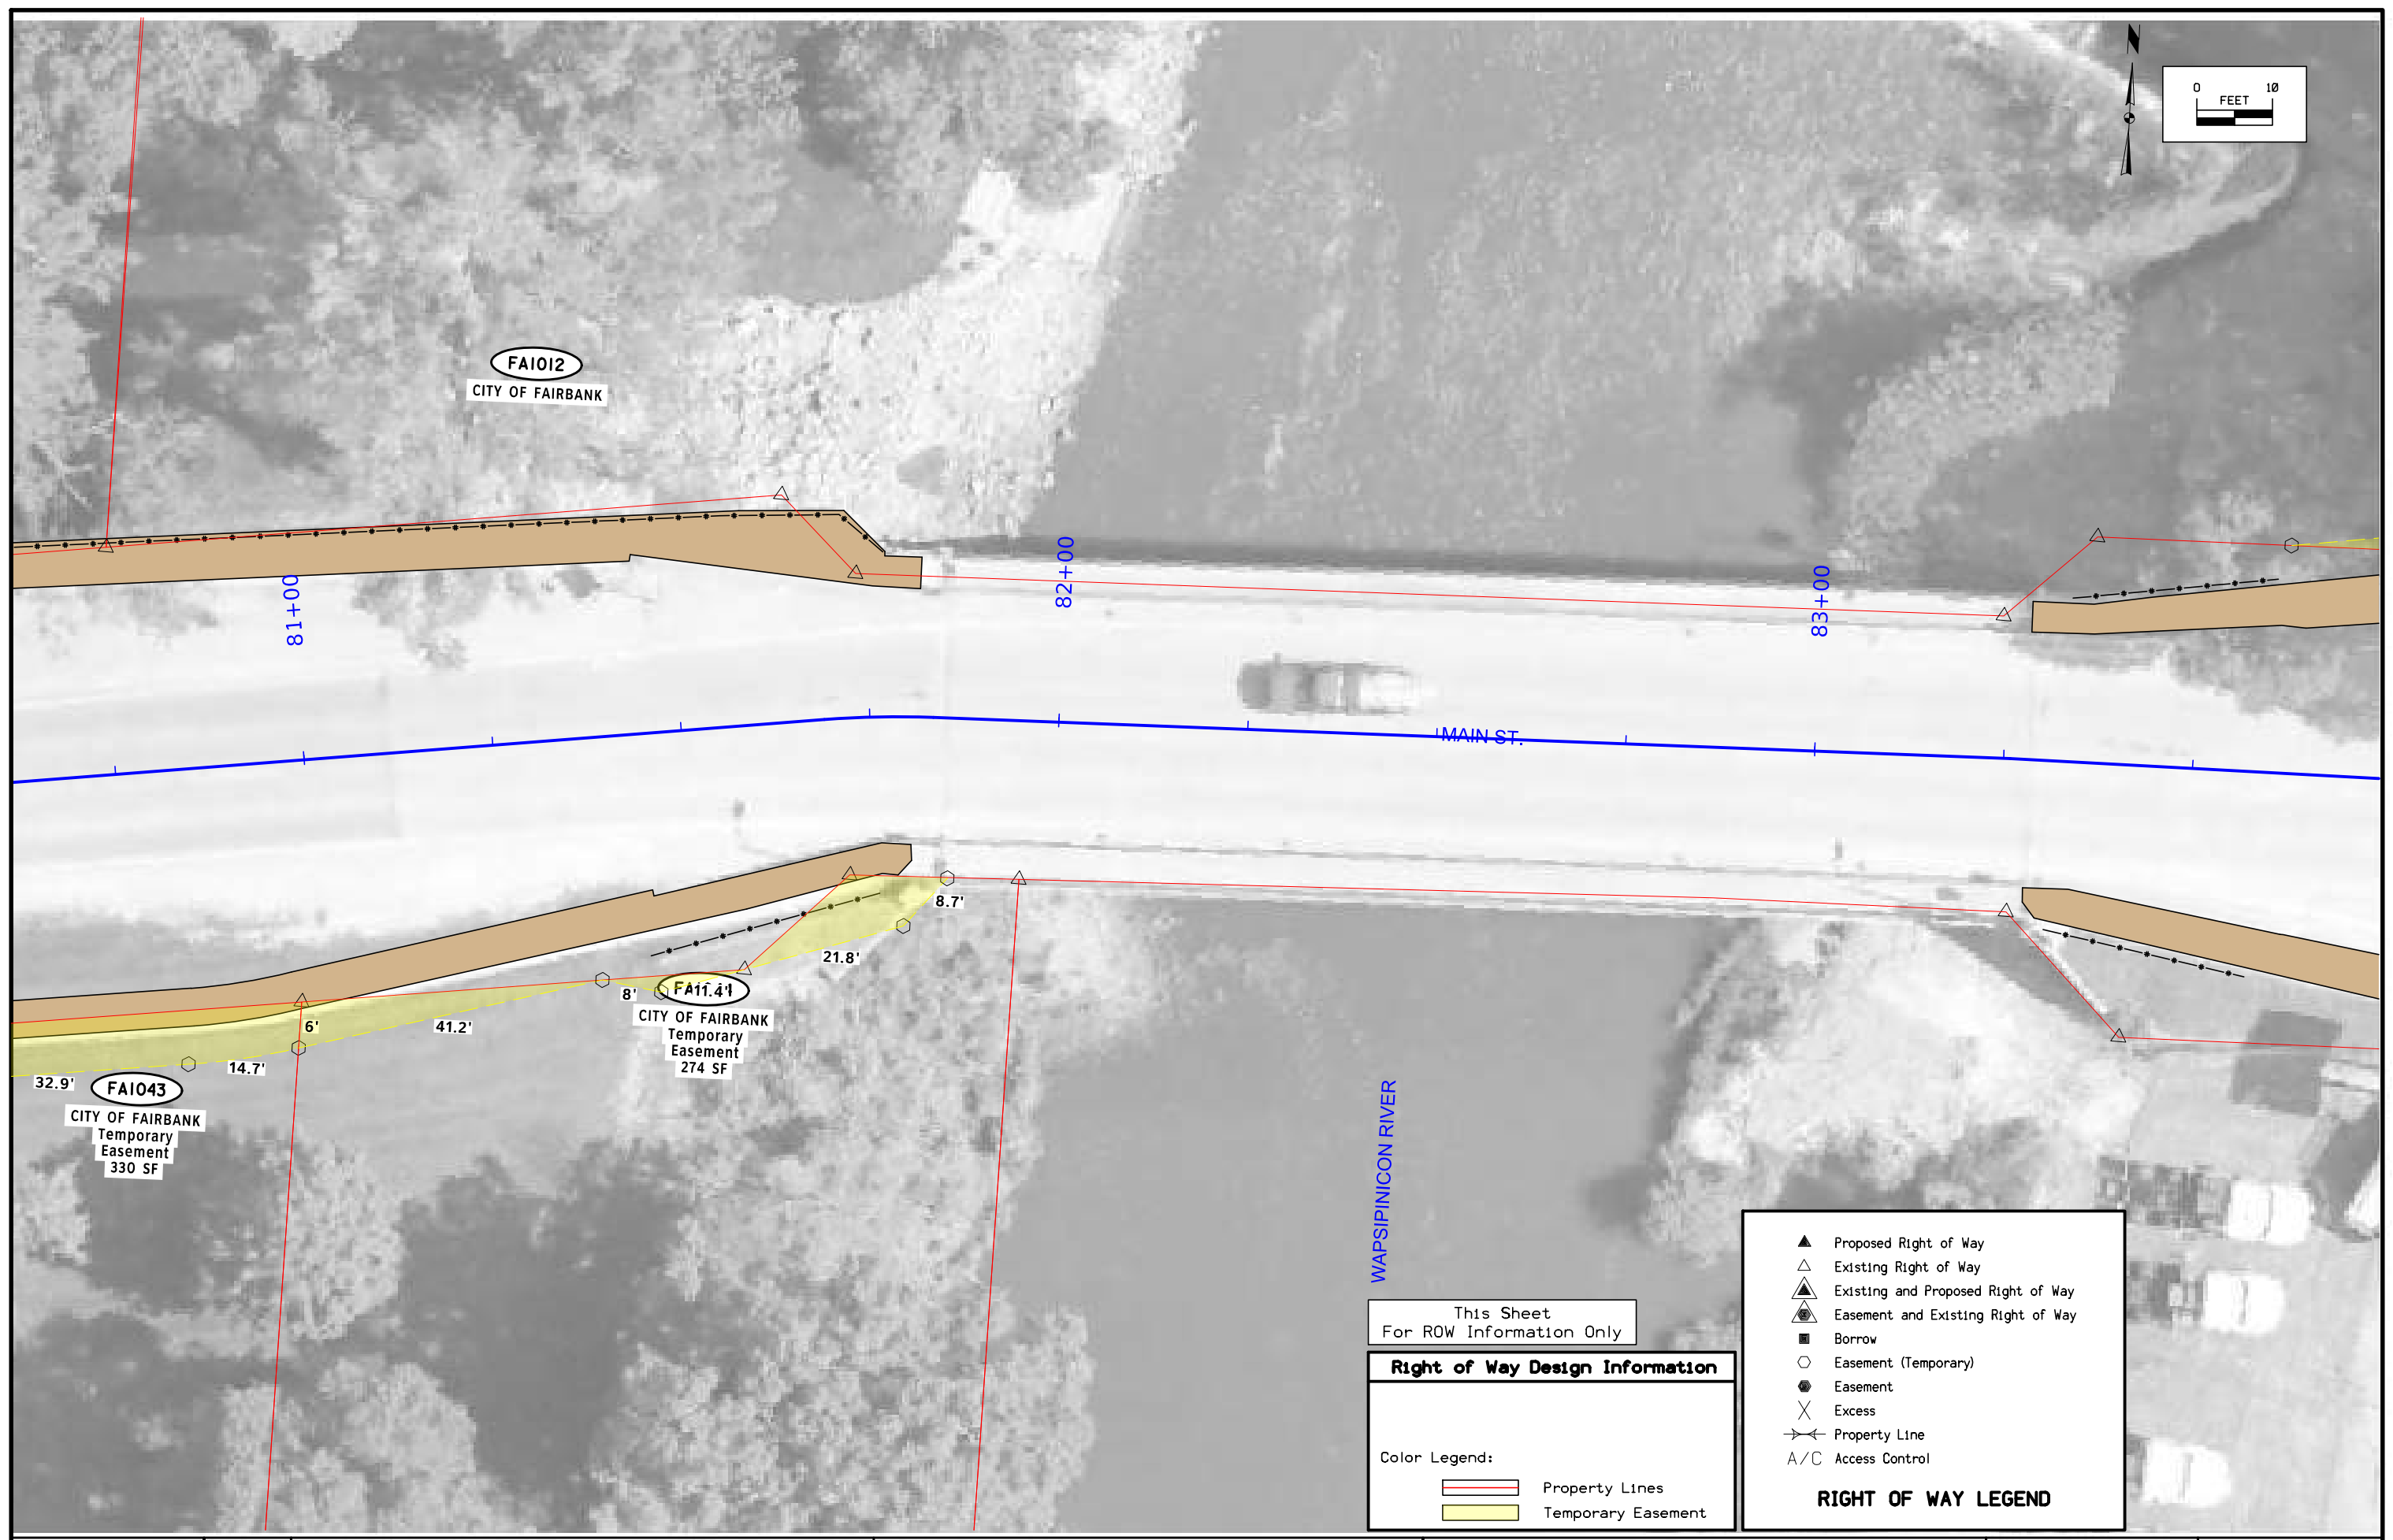
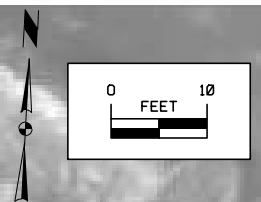


This Sheet
For ROW Information Only

Right of Way Design Information	
Color Legend:	
	Property Lines
	Temporary Easement

	Proposed Right of Way
	Existing Right of Way
	Existing and Proposed Right of Way
	Easement and Existing Right of Way
	Borrow
	Easement (Temporary)
	Easement
	Excess
	Property Line
	Access Control

RIGHT OF WAY LEGEND

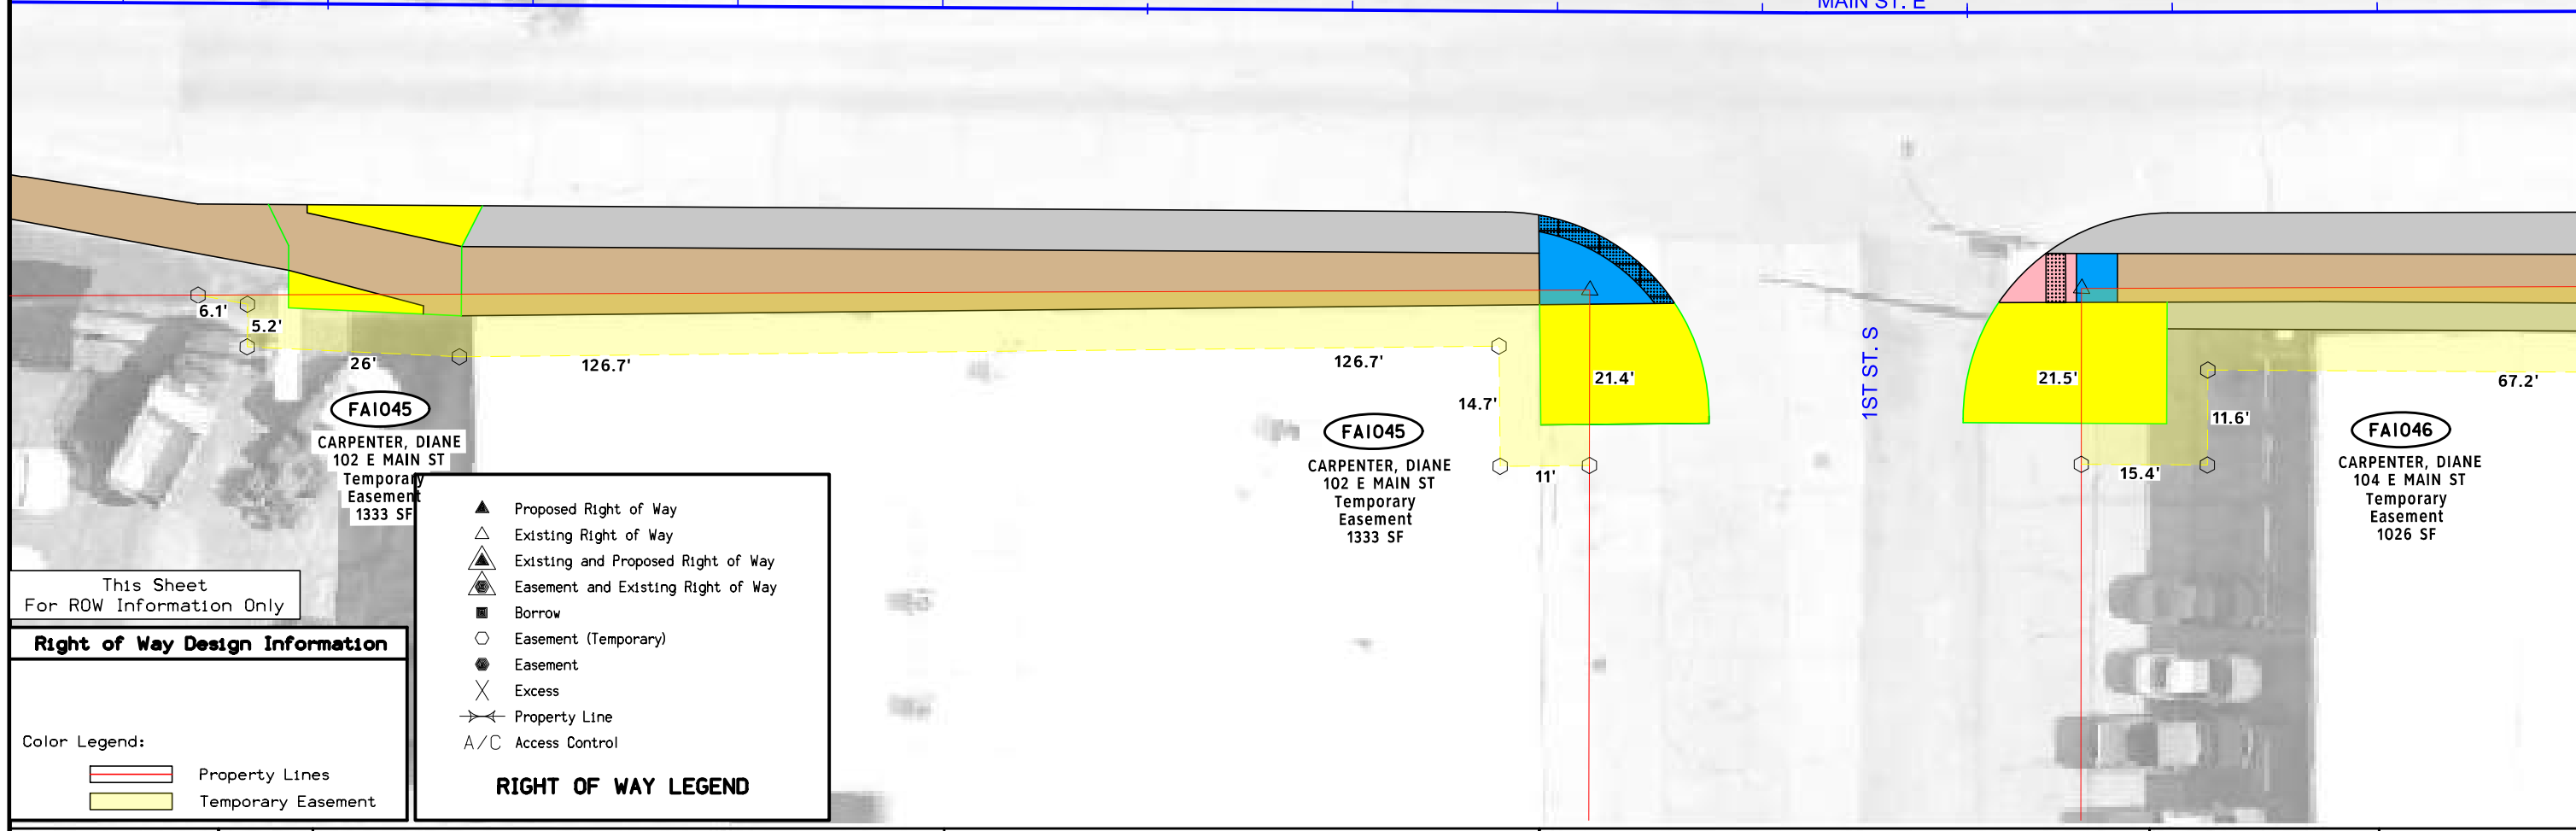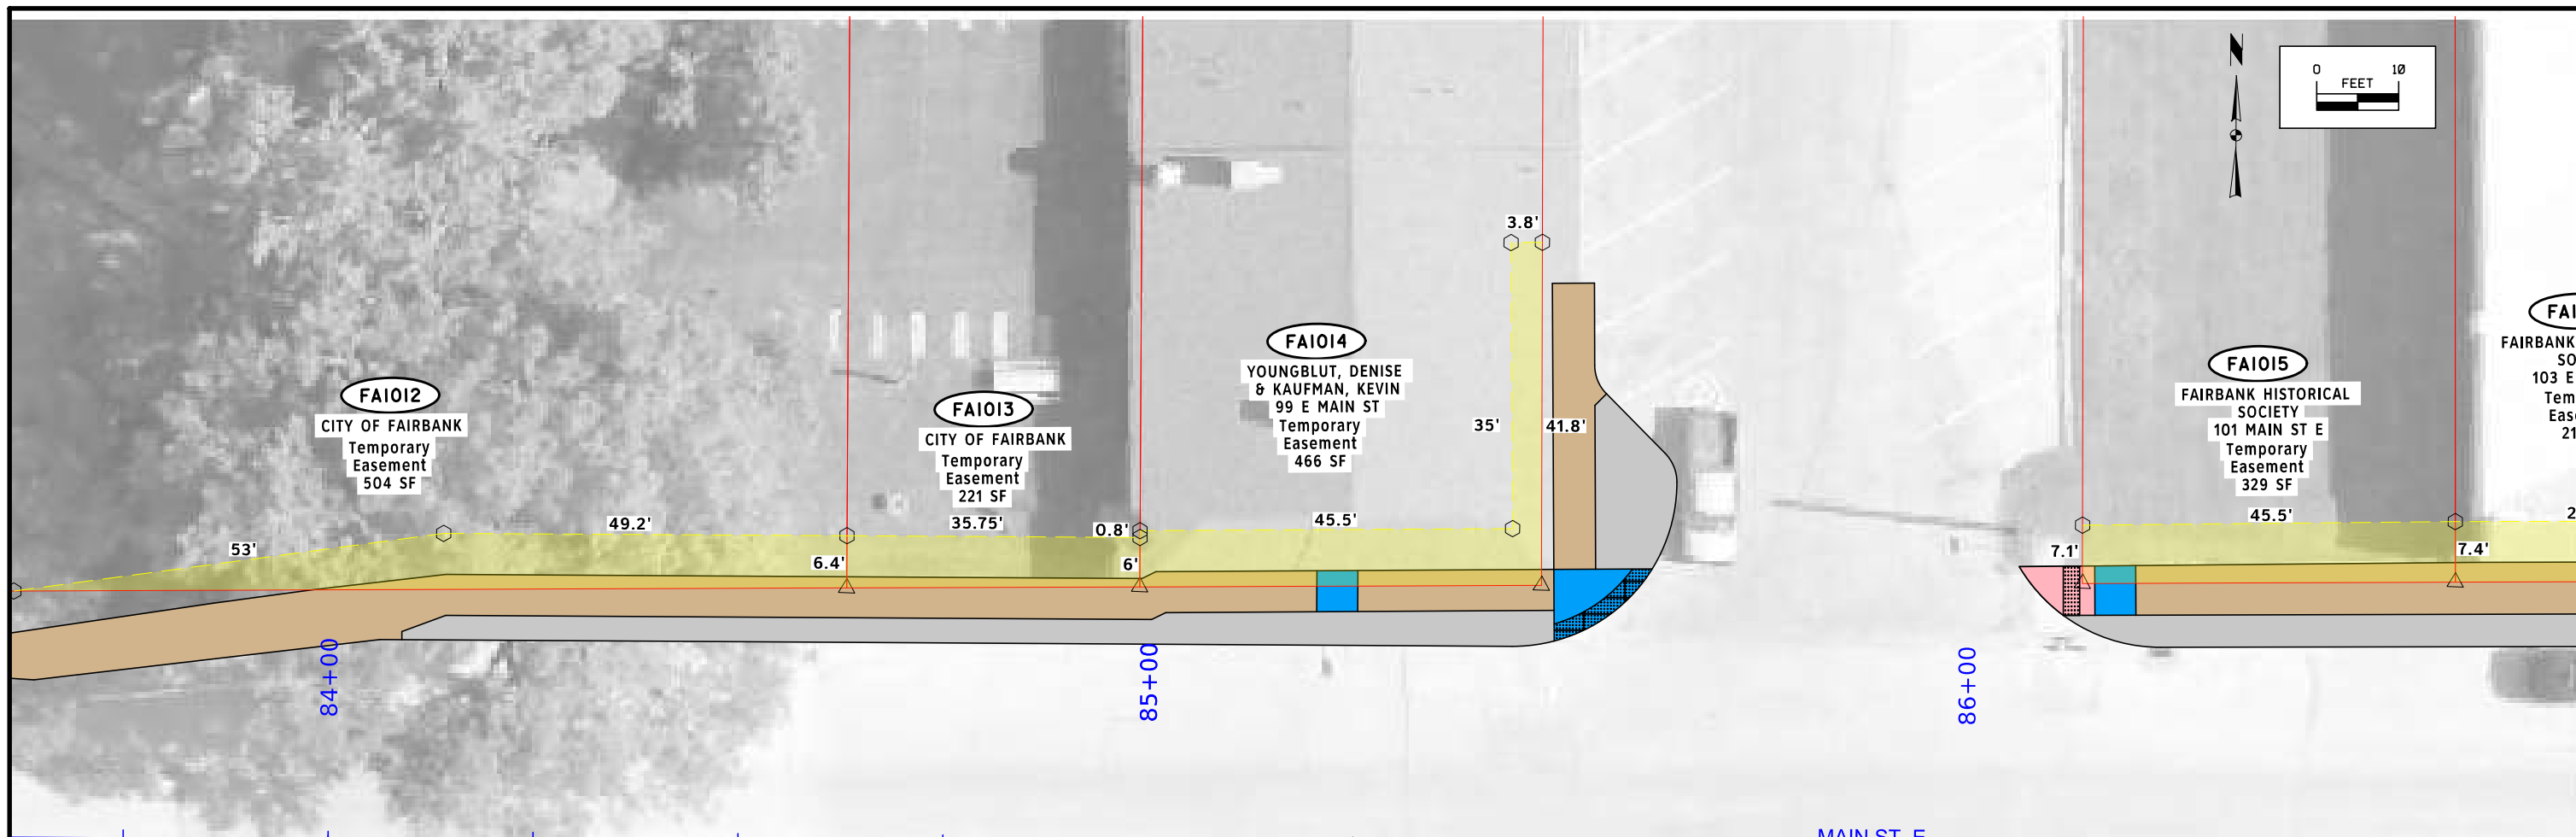

This Sheet
For ROW Information Only



Right of Way Design Information

Color Legend:

- Property Lines
- Temporary Easement

RIGHT OF WAY LEGEND




- ▲ Proposed Right of Way
- △ Existing Right of Way
- ▲ Existing and Proposed Right of Way
- △ Easement and Existing Right of Way
- Borrow
- Easement (Temporary)
- Easement
- X Excess
- Property Line
- A/C Access Control

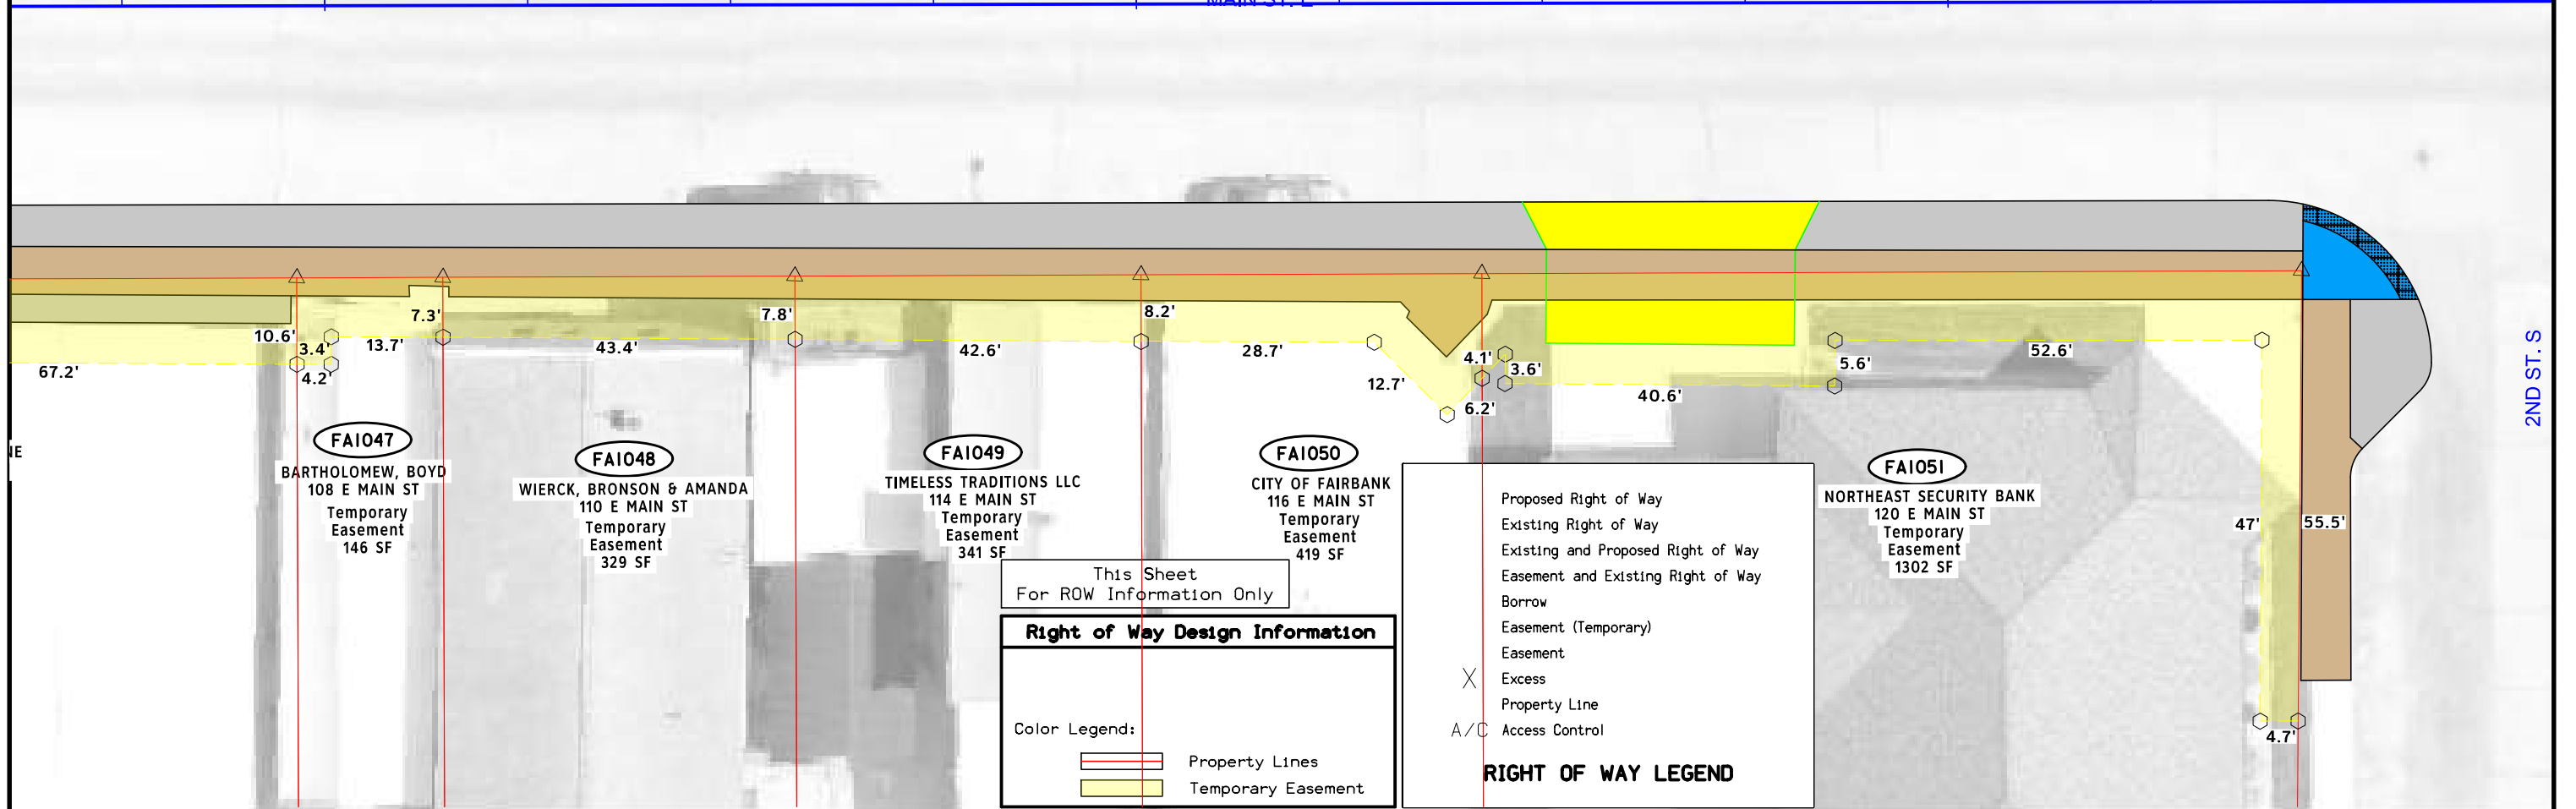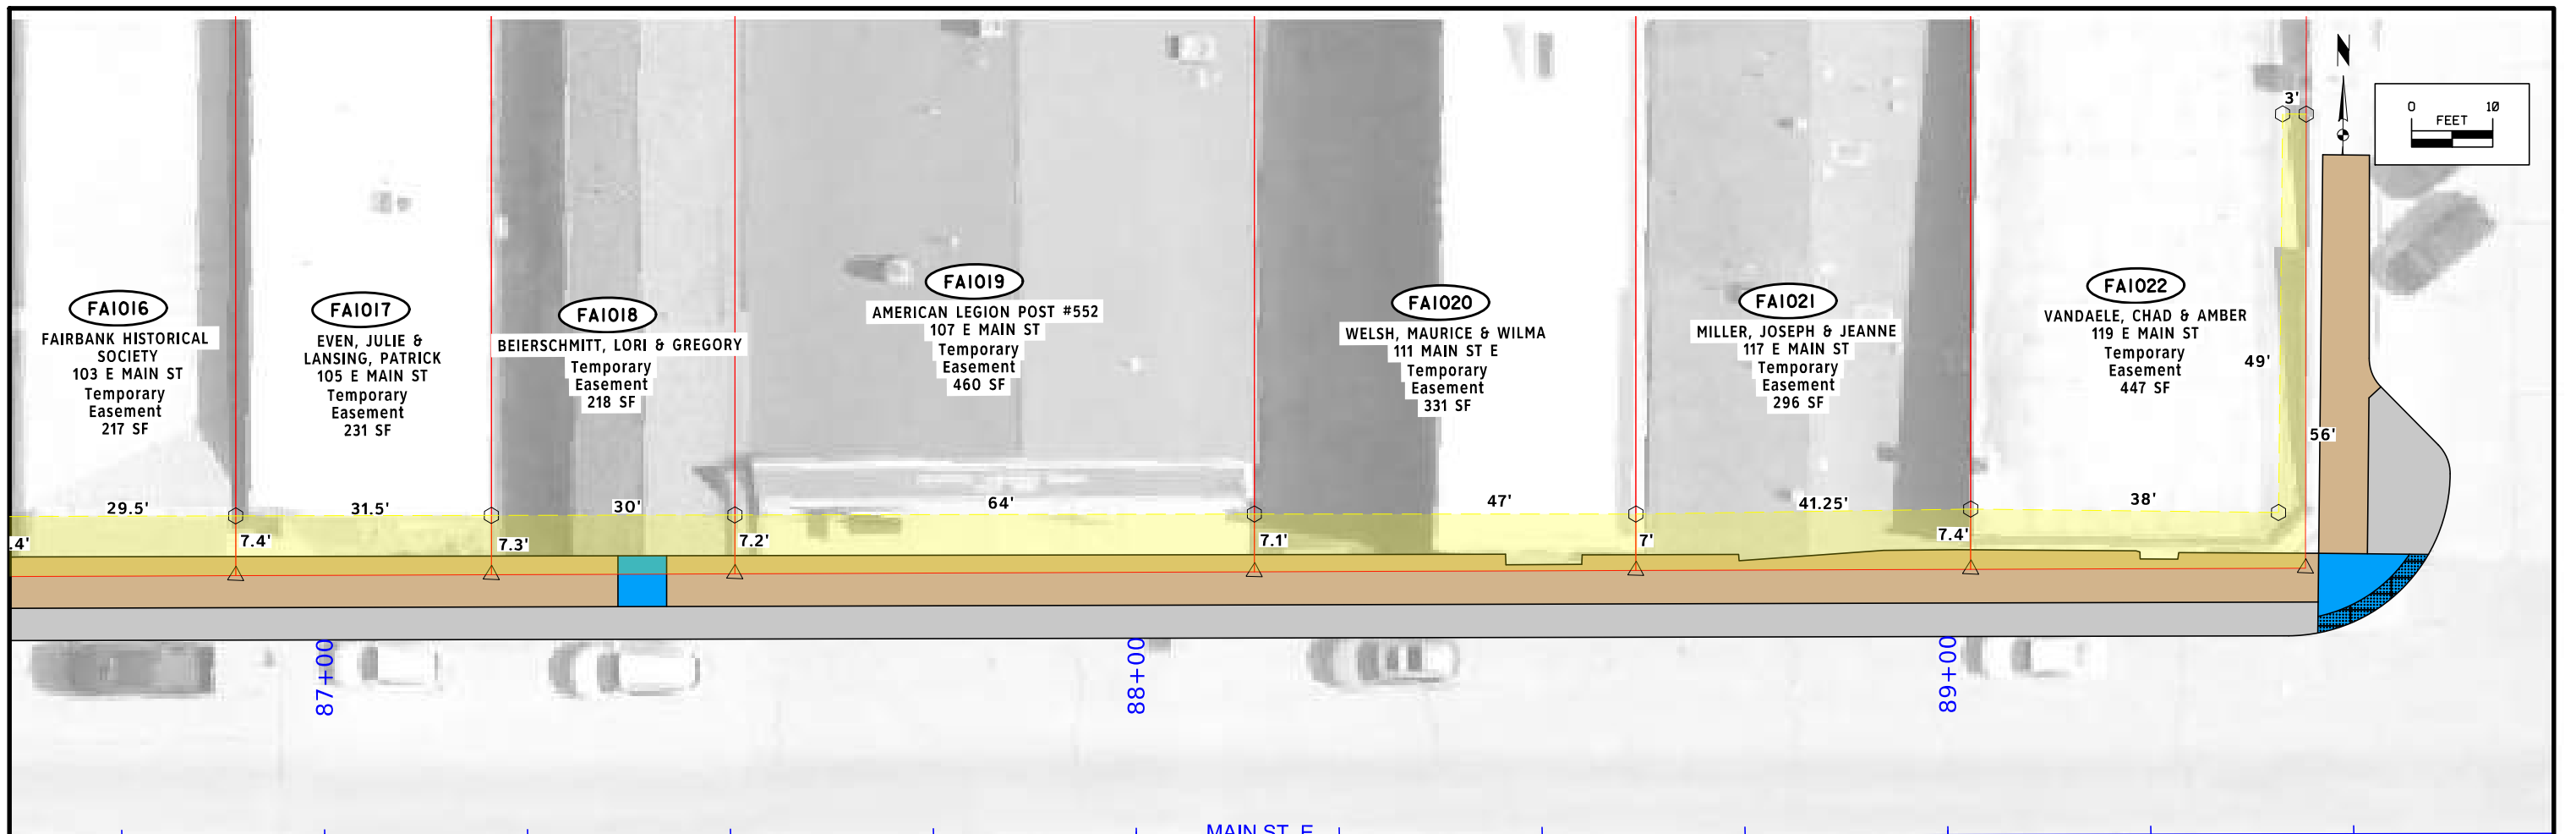

This Sheet
For ROW Information Only

Right of Way Design Information	
	Property Lines
	Temporary Easement

RIGHT OF WAY LEGEND	
	Proposed Right of Way
	Existing Right of Way
	Existing and Proposed Right of Way
	Easement and Existing Right of Way
	Borrow
	Easement (Temporary)
	Easement
	Excess
	Property Line
	Access Control

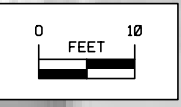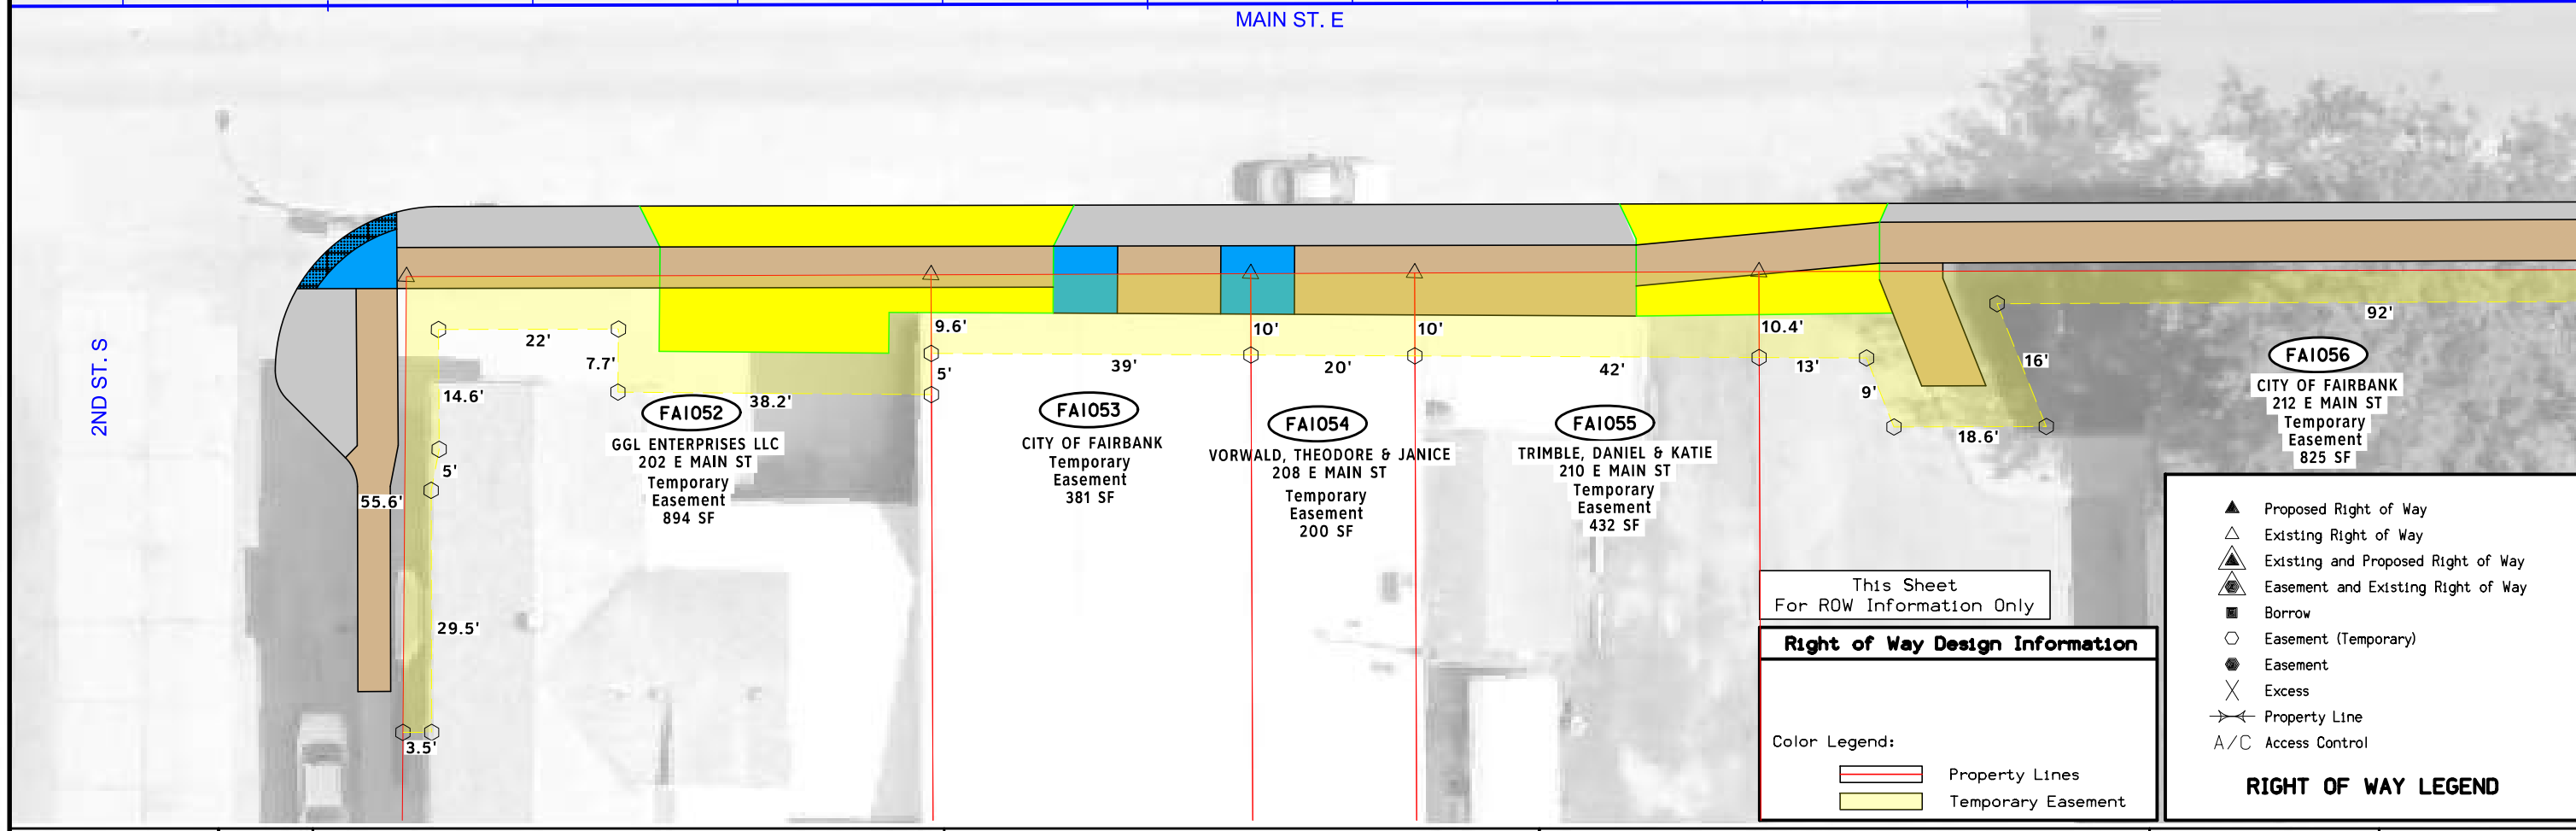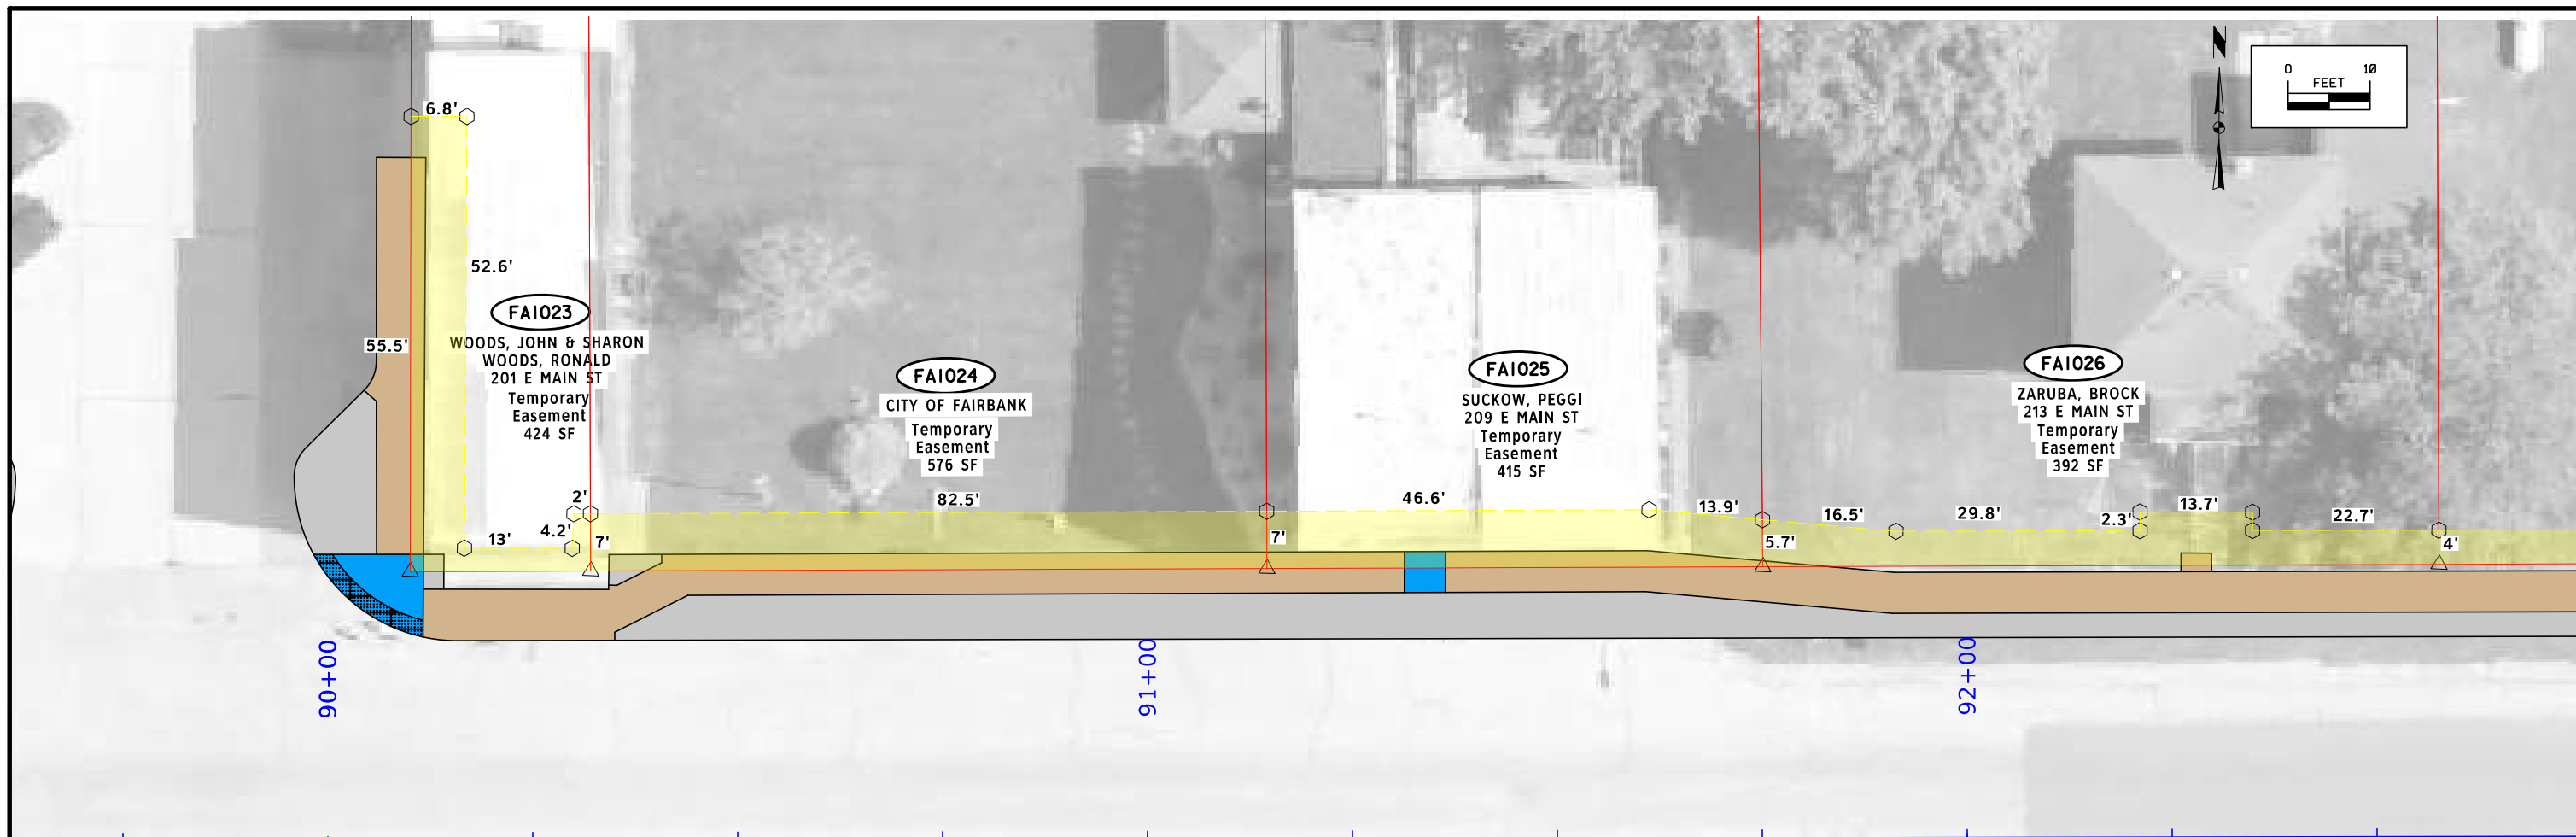

This Sheet
For ROW Information Only




Right of Way Design Information

Color Legend:

	Property Lines
	Temporary Easement

RIGHT OF WAY LEGEND

	Proposed Right of Way
	Existing Right of Way
	Existing and Proposed Right of Way
	Easement and Existing Right of Way
	Borrow
	Easement (Temporary)
	Easement
	Excess
	Property Line
	Access Control

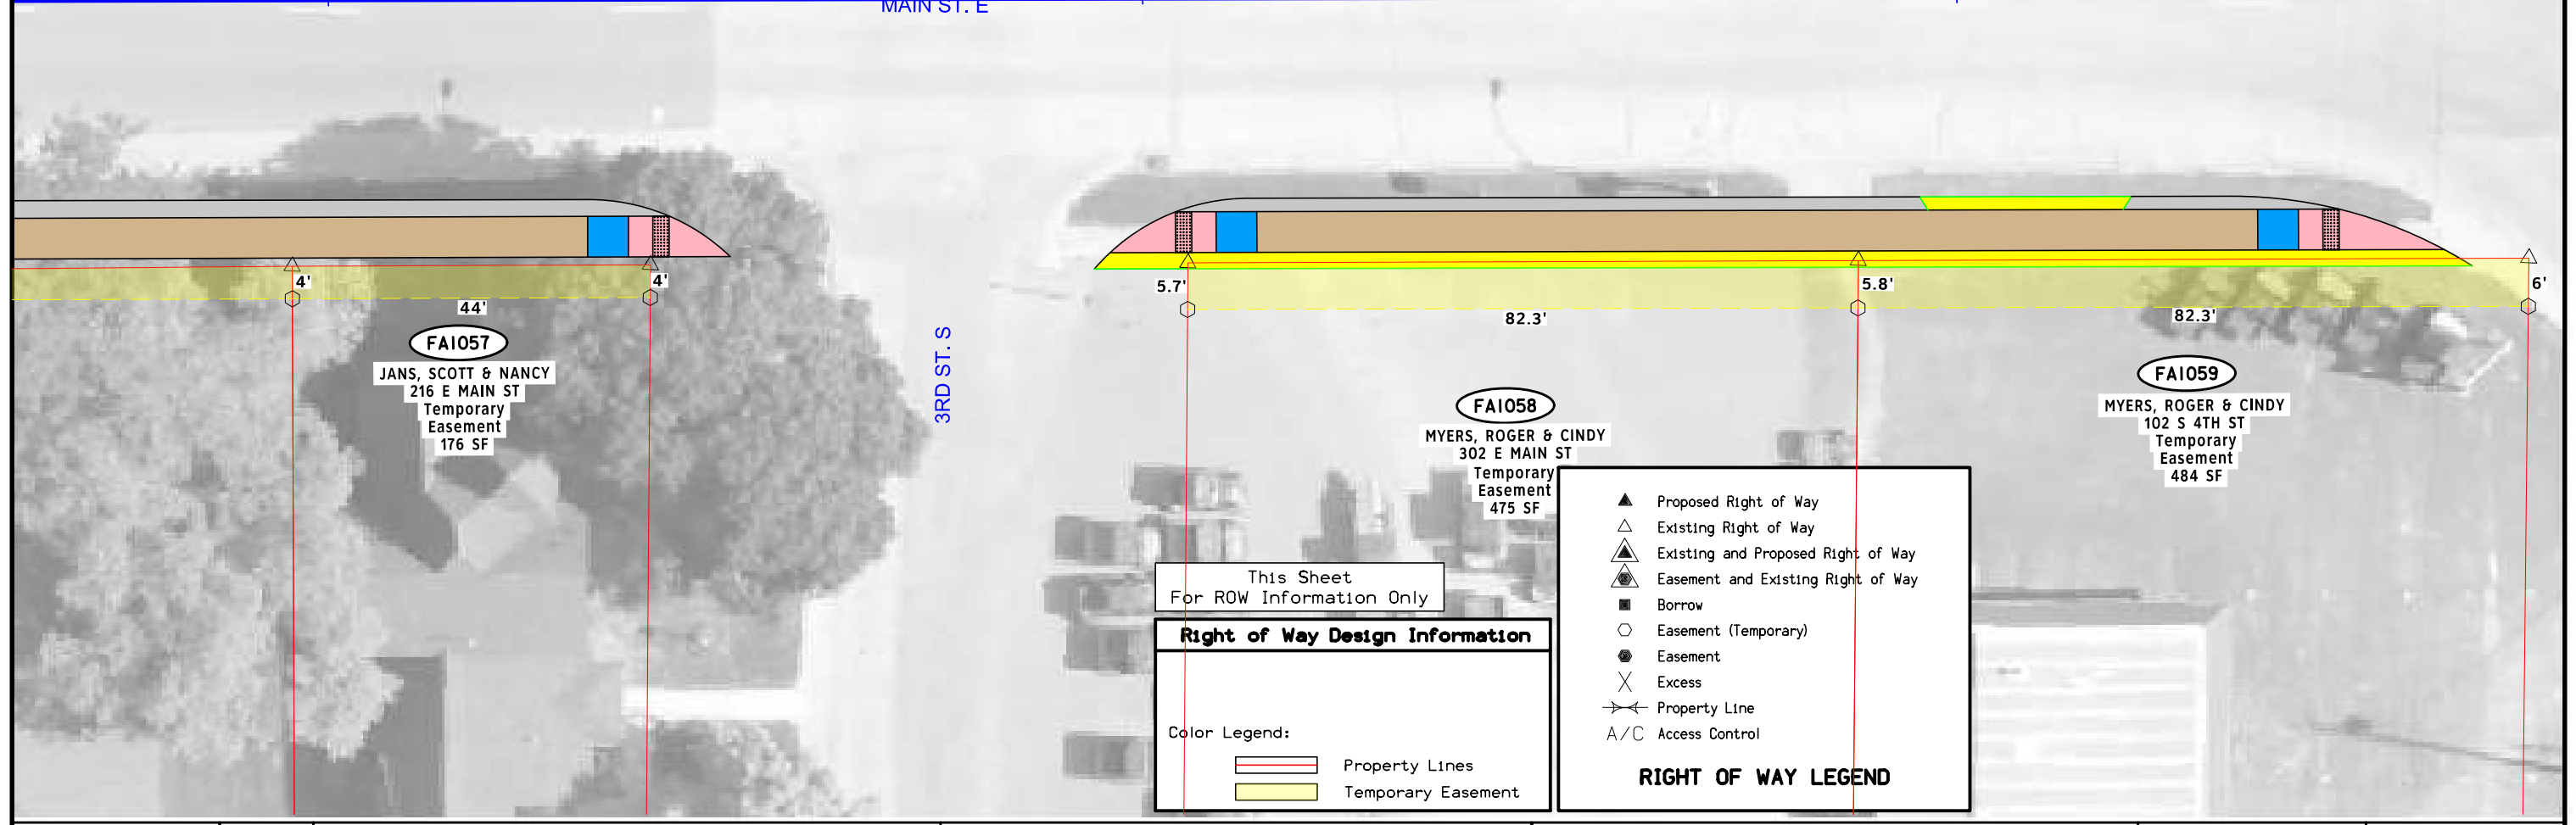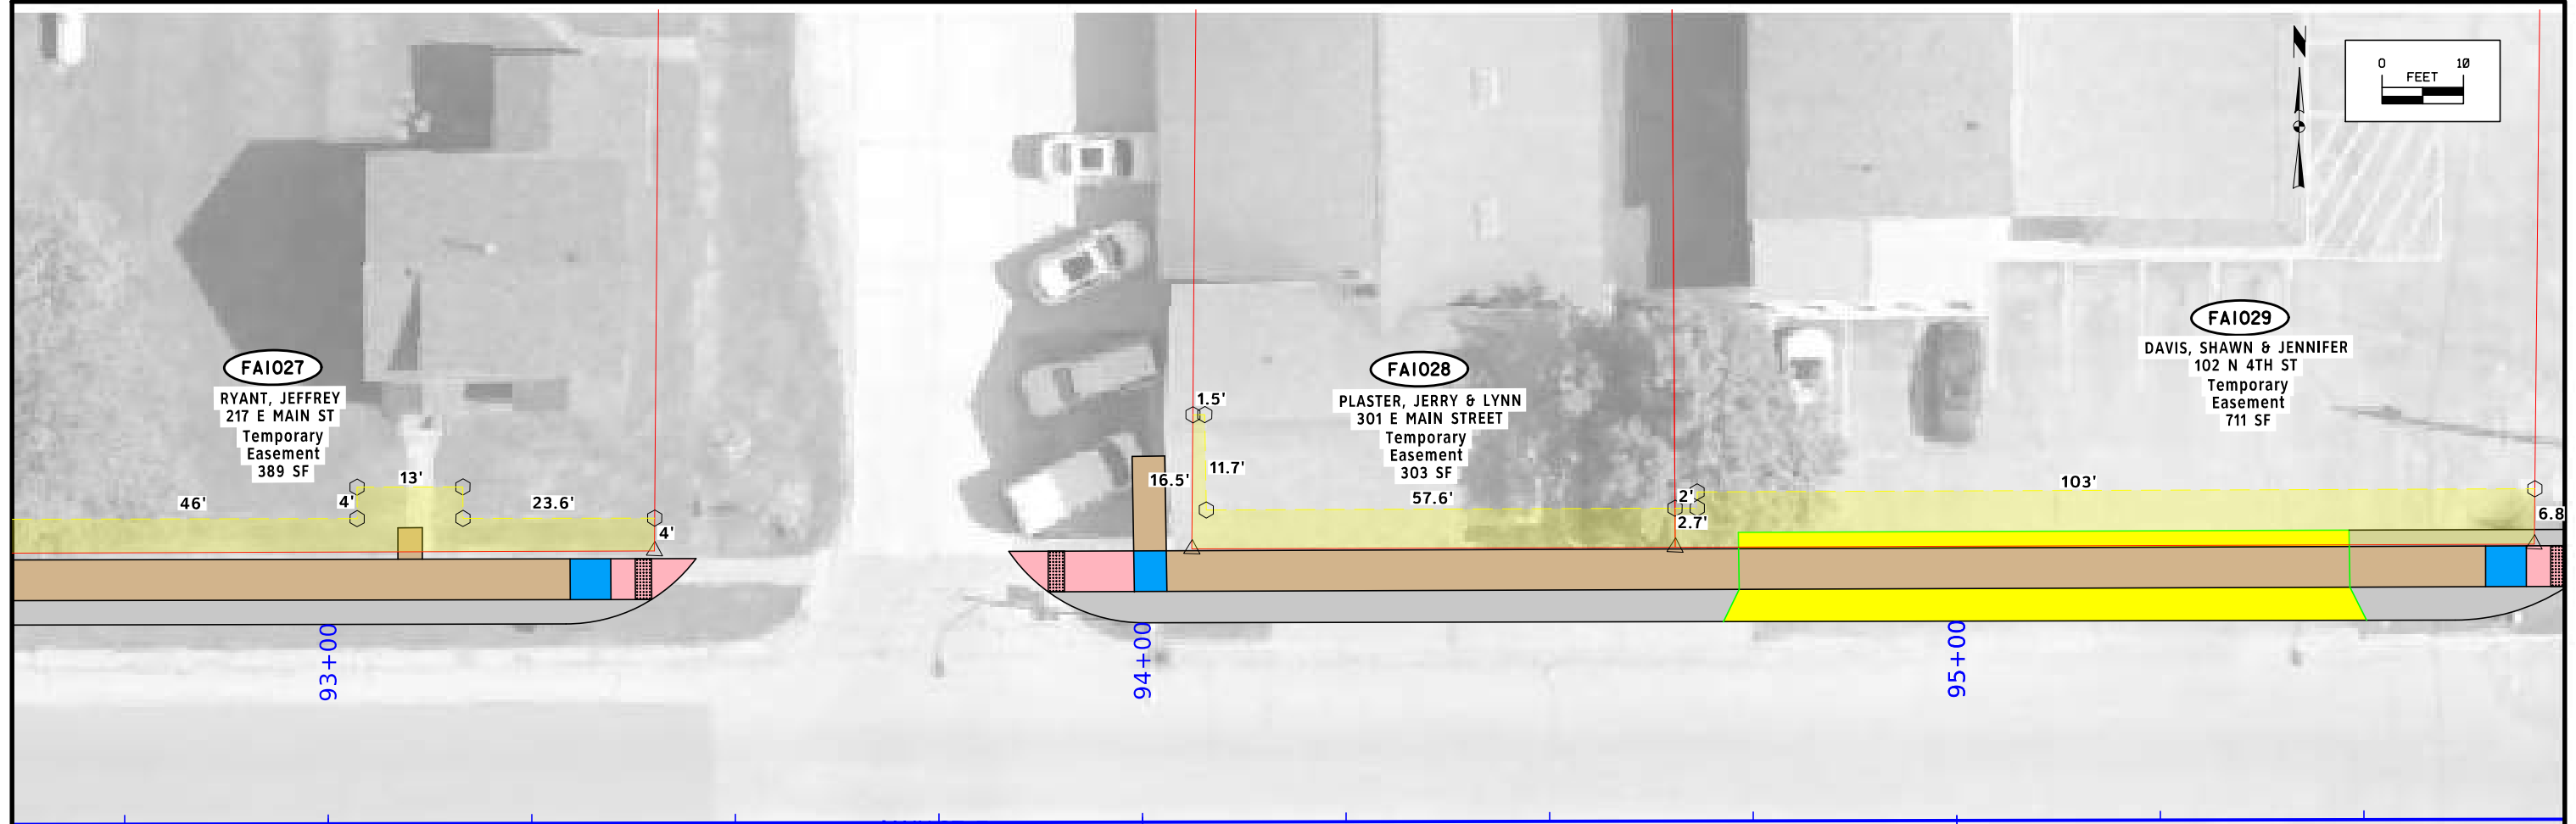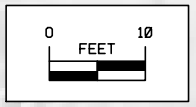

This Sheet
For ROW Information Only


Right of Way Design Information

Color Legend:

	Property Lines
	Temporary Easement

RIGHT OF WAY LEGEND

	Proposed Right of Way
	Existing Right of Way
	Existing and Proposed Right of Way
	Easement and Existing Right of Way
	Borrow
	Easement (Temporary)
	Easement
	Excess
	Property Line
	Access Control

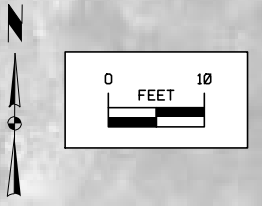

FA1030
 FAIRBANK COMMUNITY
 DAY CARE CENTER
 101 N 4TH ST
 Temporary
 Easement
 67 SF

FA1031
 ?????
 402 E Main St
 101 S 4TH ST
 Temporary
 Easement
 72 SF

This Sheet
 For ROW Information Only


Right of Way Design Information


Color Legend:

	Property Lines
	Temporary Easement

RIGHT OF WAY LEGEND


	Proposed Right of Way
	Existing Right of Way
	Existing and Proposed Right of Way
	Easement and Existing Right of Way
	Borrow
	Easement (Temporary)
	Easement
	Excess
	Property Line
	A/C Access Control

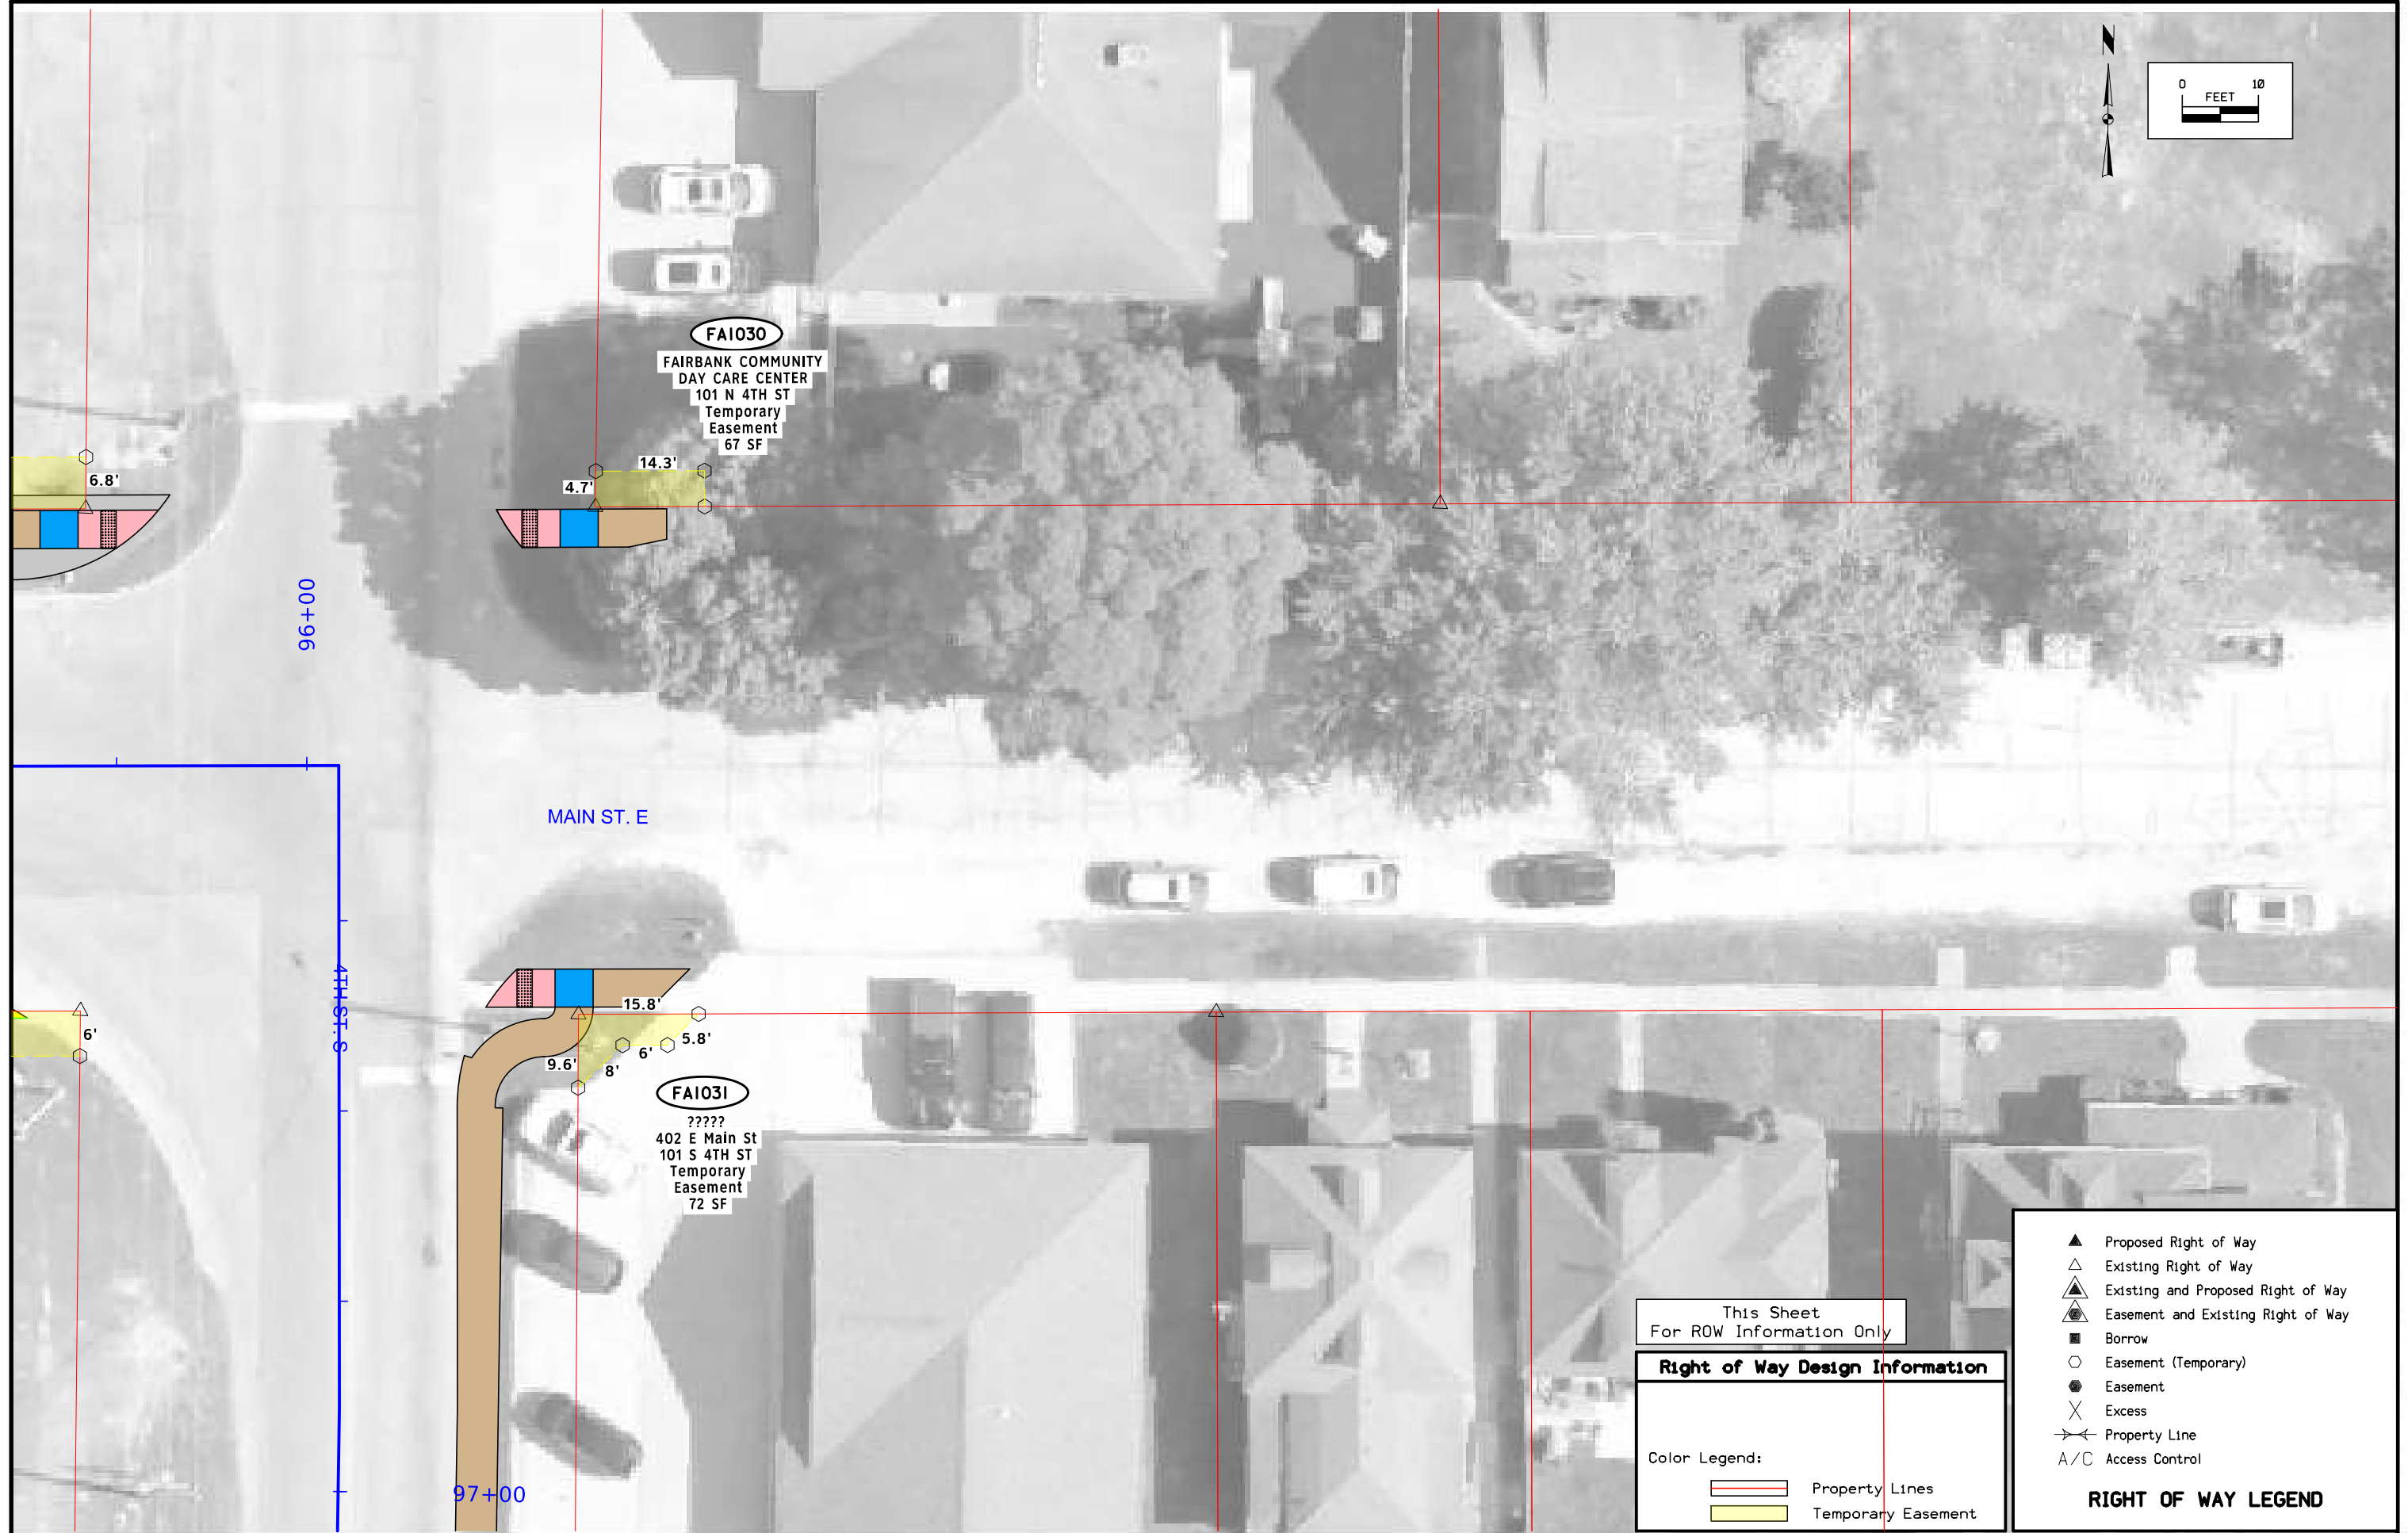

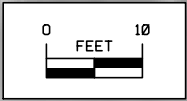


EON 96+04.60 R2(AH) =
96+04.19(BK)
MAIN ST. E


FAI030
FAIRBANK COMMUNITY
DAY CARE CENTER
101 N 4TH ST
Temporary
Easement
67 SF

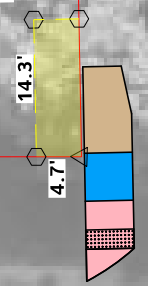

FAI031
?????
402 E Main St
101 S 4TH ST
Temporary
Easement
72 SF

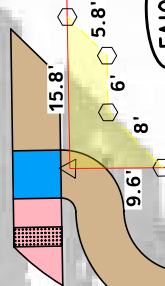

FAI031
?????
402 E Main St
101 S 4TH ST
Temporary
Easement
56 SF

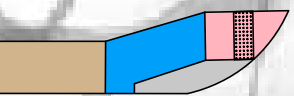


00+96

4TH ST. S


97+00

98+00

FAI029
DAVIS, SHAWN & JENNIFER
102 N 4TH ST
Temporary
Easement
711 SF

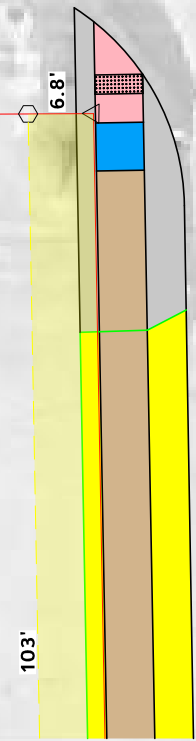

FAI059
MYERS, ROGER & CINDY
102 S 4TH ST
Temporary
Easement
484 SF

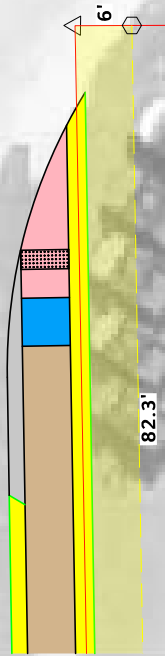

FAI059
MYERS, ROGER & CINDY
102 S 4TH ST
Temporary
Easement
484 SF


This Sheet
For ROW Information Only

Right of Way Design Information

Color Legend:
 Property Lines
 Temporary Easement

RIGHT OF WAY LEGEND

- Proposed Right of Way
- Existing Right of Way
- Existing and Proposed Right of Way
- Easement and Existing Right of Way
- Borrow
- Easement (Temporary)
- Easement
- Excess
- Property Line
- Access Control

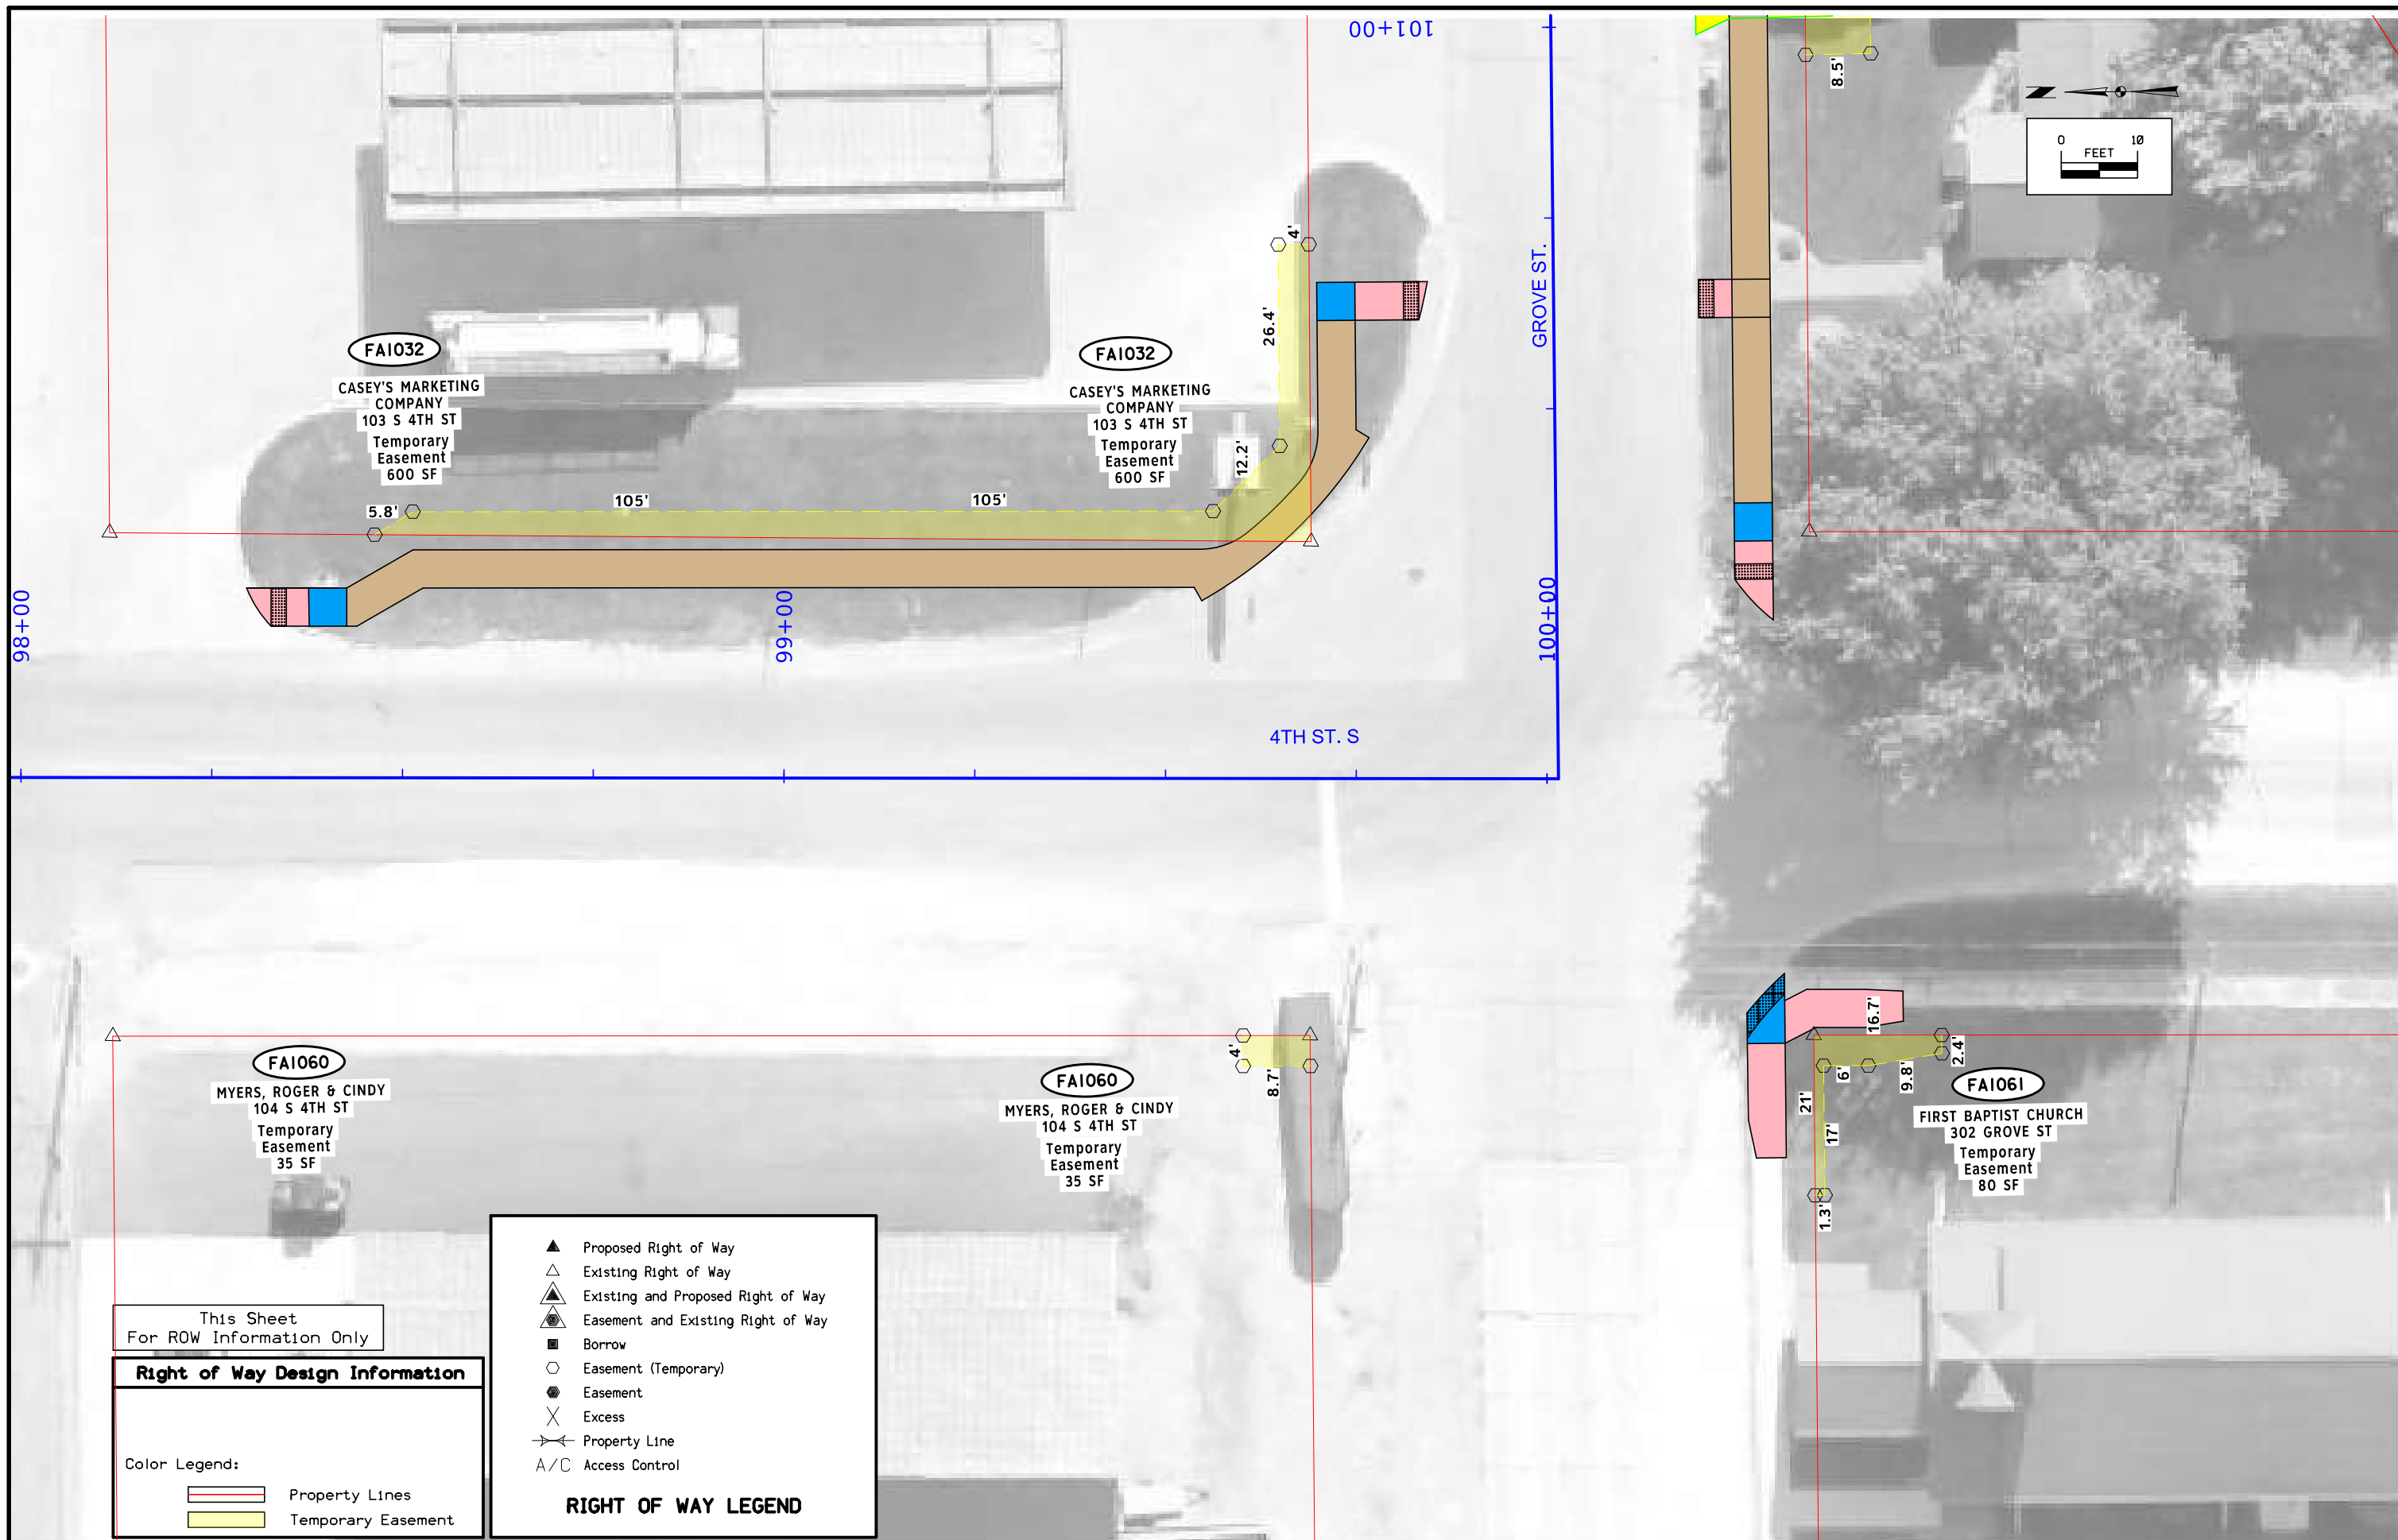

FAI032
 CASEY'S MARKETING COMPANY
 103 S 4TH ST
 Temporary Easement
 600 SF

FAI032
 CASEY'S MARKETING COMPANY
 103 S 4TH ST
 Temporary Easement
 600 SF

FAI060
 MYERS, ROGER & CINDY
 104 S 4TH ST
 Temporary Easement
 35 SF

FAI060
 MYERS, ROGER & CINDY
 104 S 4TH ST
 Temporary Easement
 35 SF

FAI061
 FIRST BAPTIST CHURCH
 302 GROVE ST
 Temporary Easement
 80 SF

RIGHT OF WAY LEGEND



- ▲ Proposed Right of Way
- △ Existing Right of Way
- ▲△ Existing and Proposed Right of Way
- ⊕ Easement and Existing Right of Way
- Borrow
- Easement (Temporary)
- Easement
- × Excess
- Property Line
- A/C Access Control

This Sheet
 For ROW Information Only

Right of Way Design Information

Color Legend:

- Property Lines
- Temporary Easement

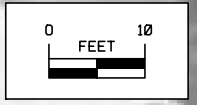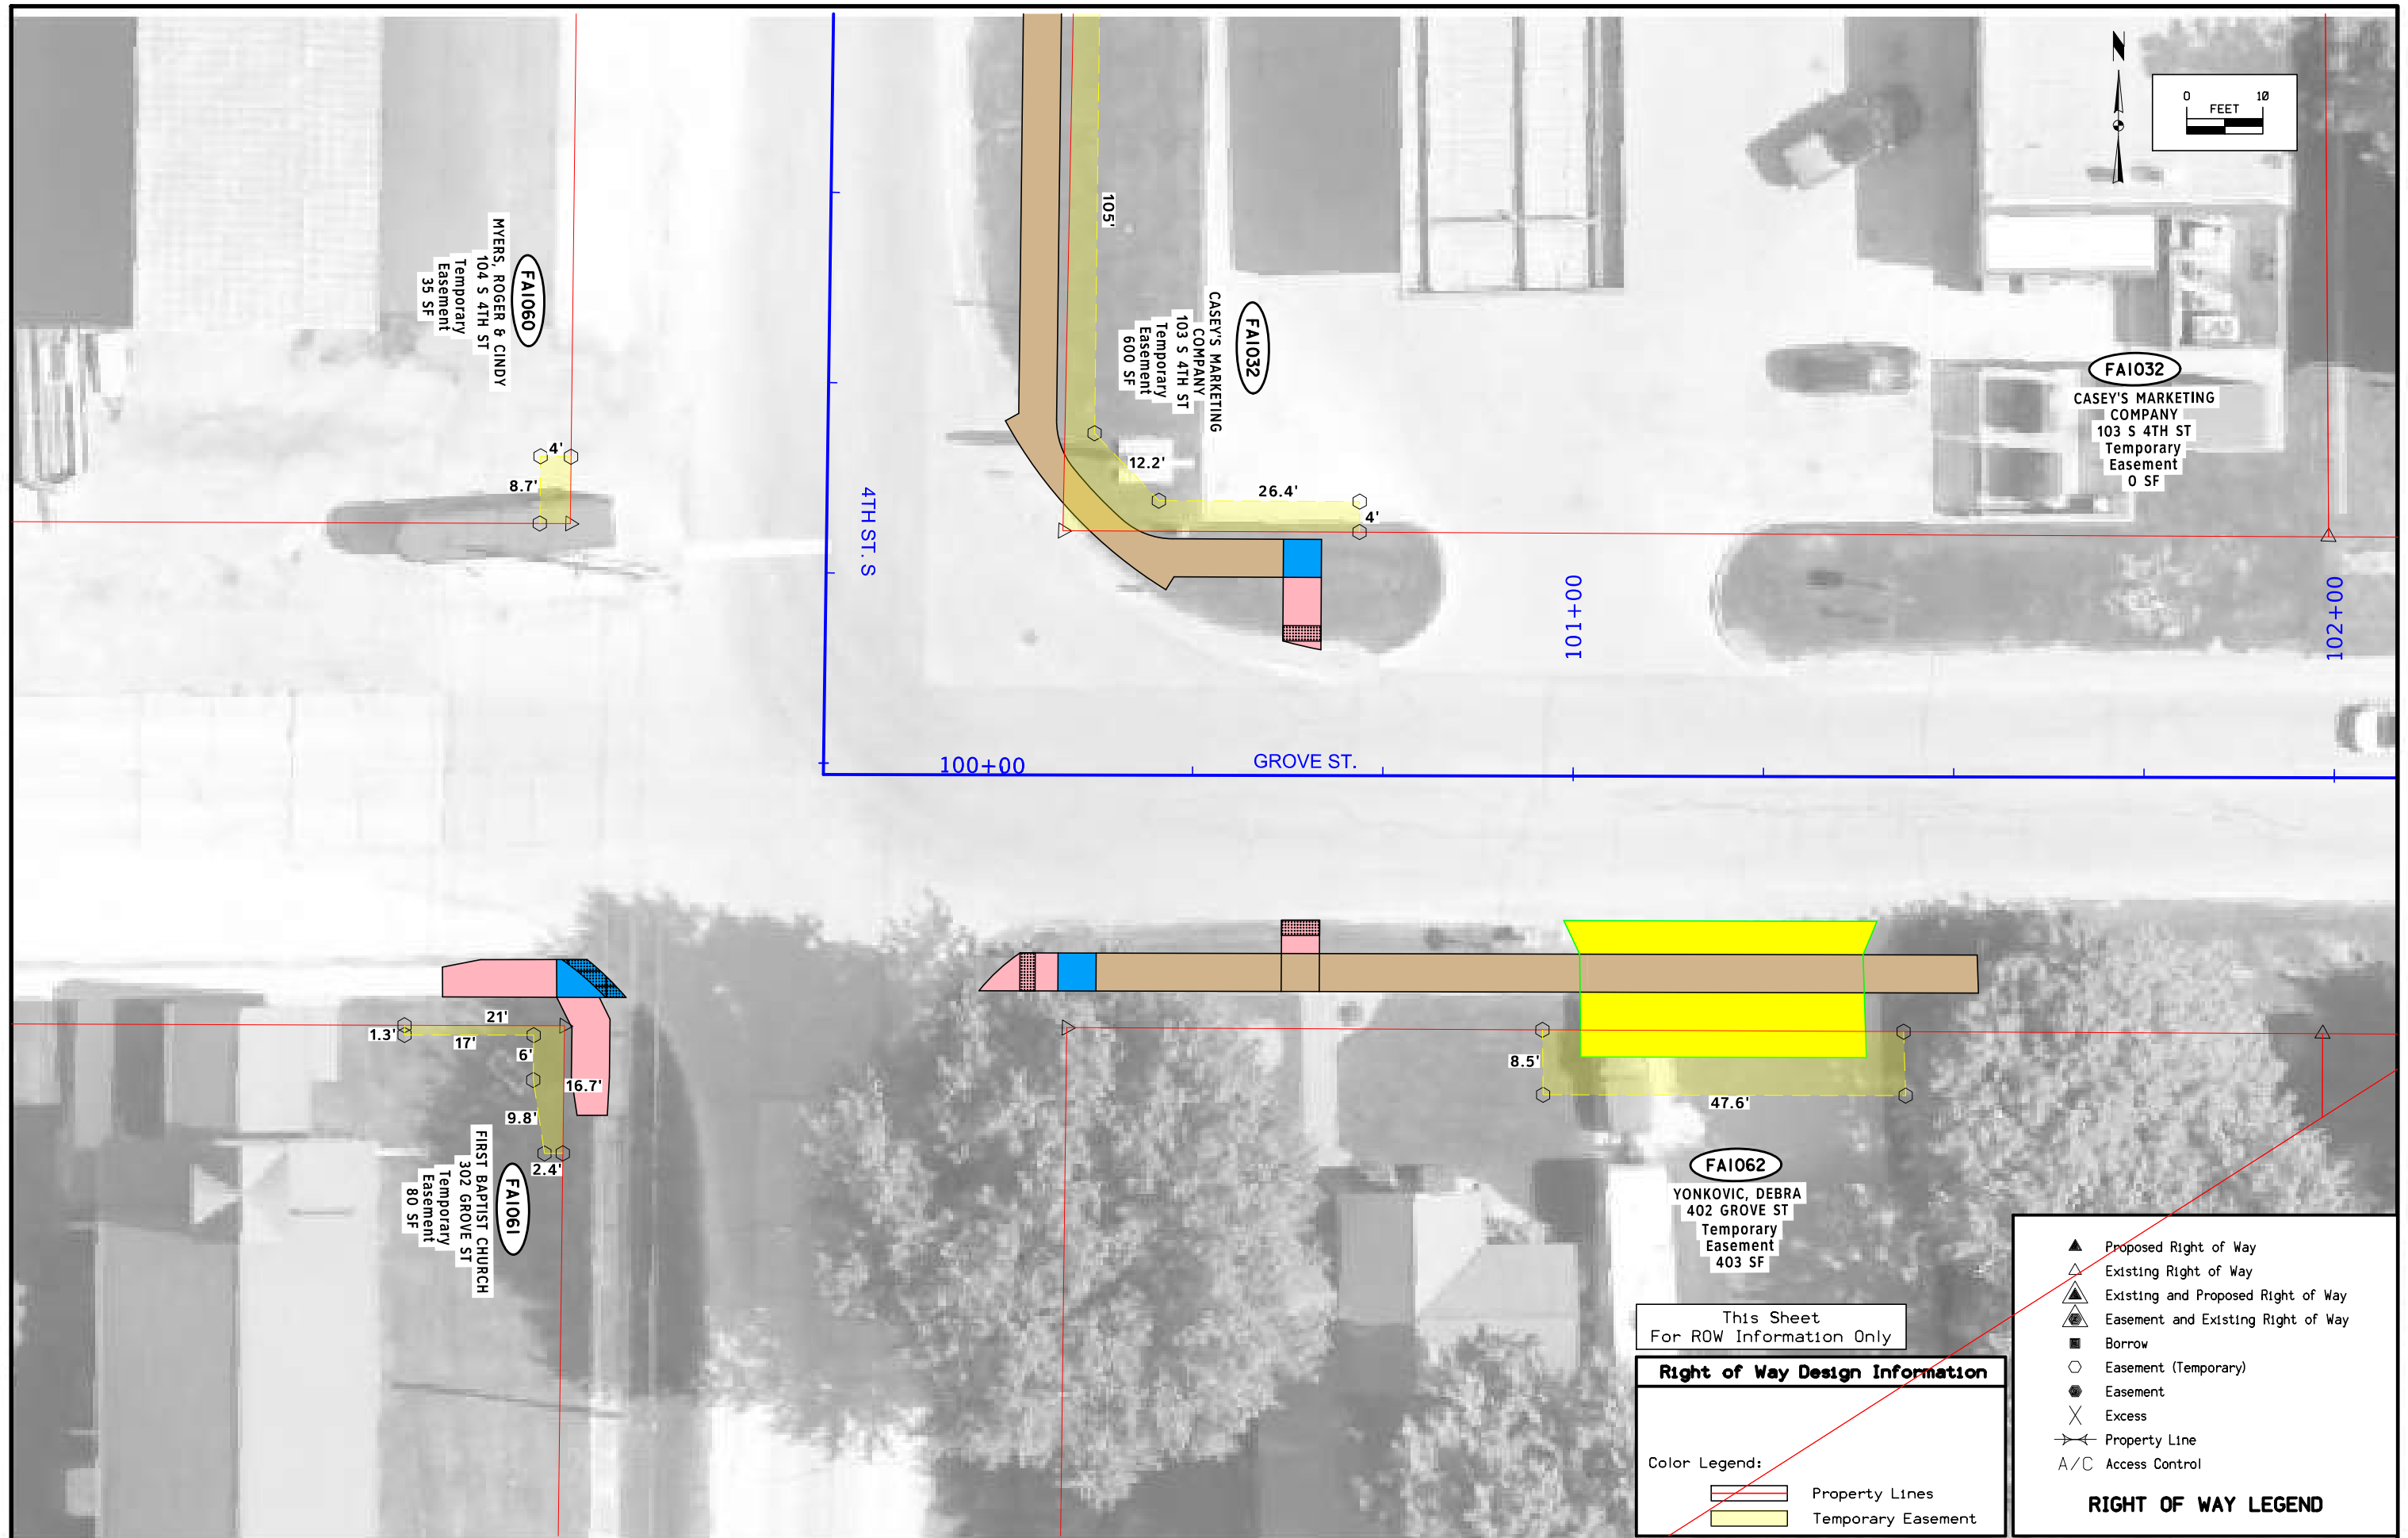

FA1032

CASEY'S MARKETING COMPANY
103 S 4TH ST
Temporary Easement
0 SF

FA1032

CASEY'S MARKETING COMPANY
103 S 4TH ST
Temporary Easement
600 SF

FA1060

MYERS, ROGER & CINDY
104 S 4TH ST
Temporary Easement
35 SF

FA1061

FIRST BAPTIST CHURCH
302 GROVE ST
Temporary Easement
80 SF

FA1062

YONKOVIC, DEBRA
402 GROVE ST
Temporary Easement
403 SF

This Sheet
For ROW Information Only

Right of Way Design Information

Color Legend:

	Property Lines
	Temporary Easement

RIGHT OF WAY LEGEND

	Proposed Right of Way
	Existing Right of Way
	Existing and Proposed Right of Way
	Easement and Existing Right of Way
	Borrow
	Easement (Temporary)
	Easement
	Excess
	Property Line
	Access Control