

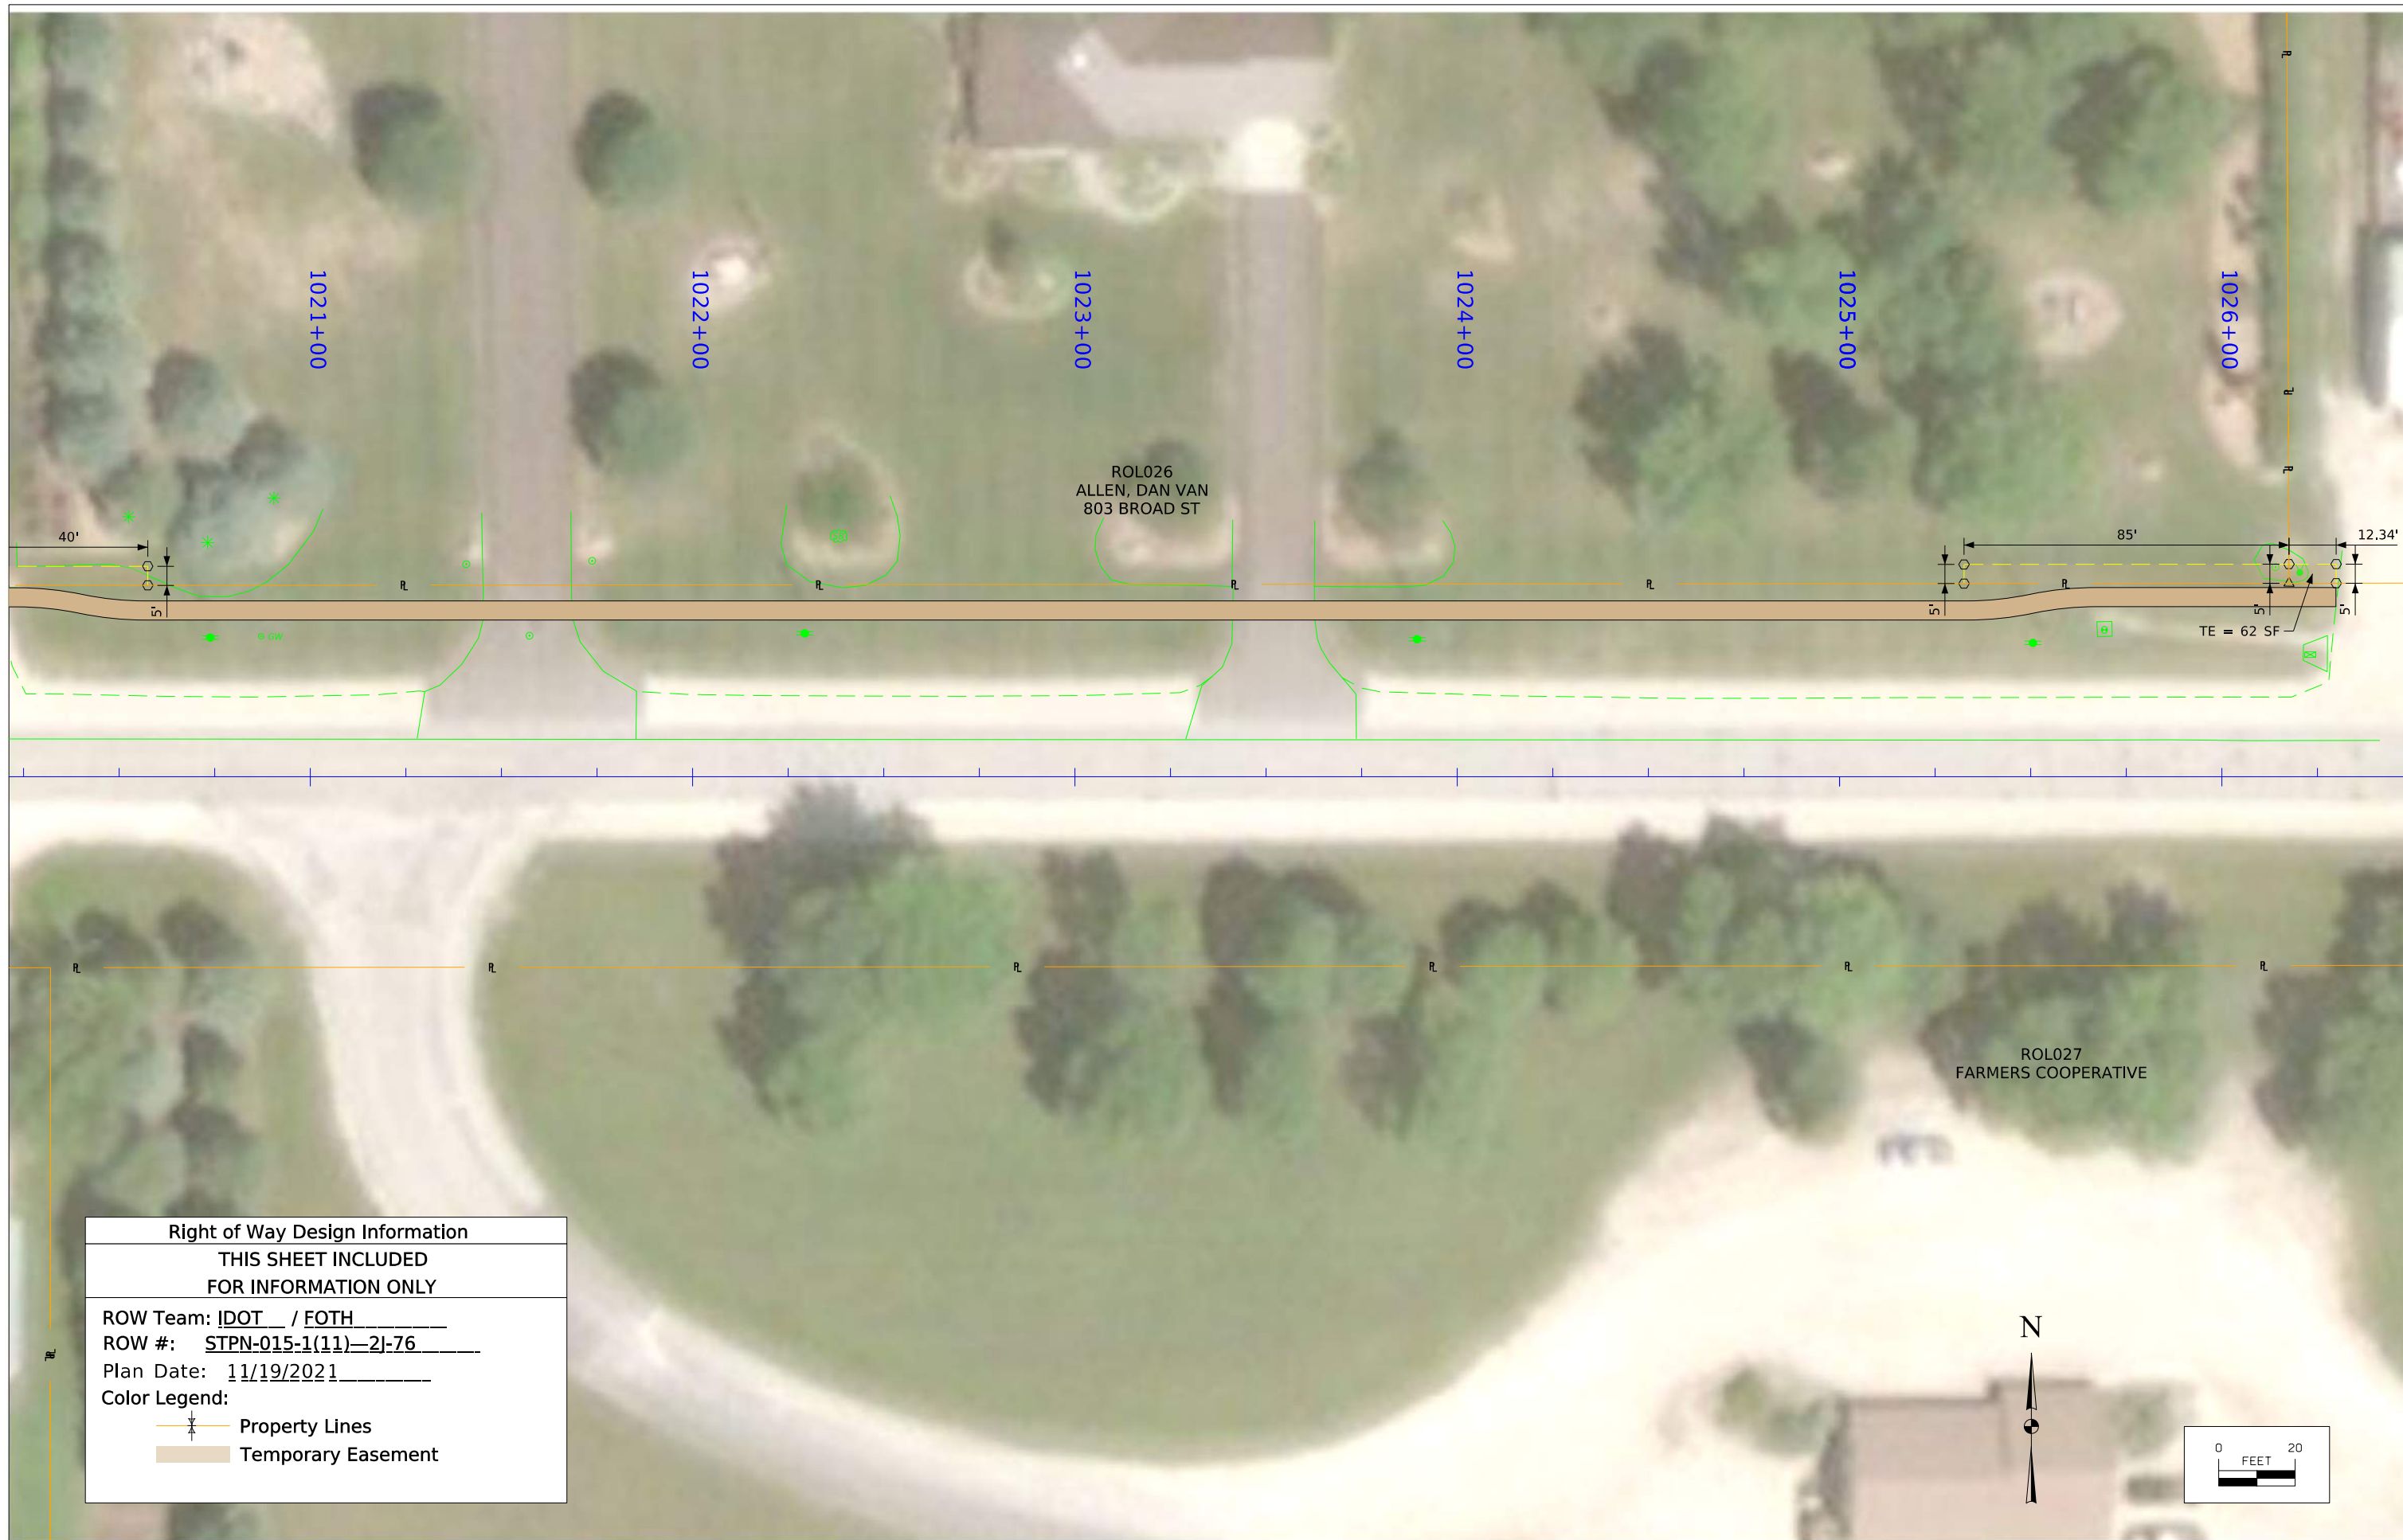


Right of Way Design Information	
THIS SHEET INCLUDED FOR INFORMATION ONLY	
ROW Team:	IDOT / FOTH
ROW #:	STPN-015-1(11)-2J-76
Plan Date:	11/19/2021
Color Legend:	
	Property Lines
	Temporary Easement


© 2021 Microsoft Corporation. All rights reserved. Microsoft, Windows, and Office are either registered trademarks or trademarks of Microsoft Corporation in the United States and/or other countries.

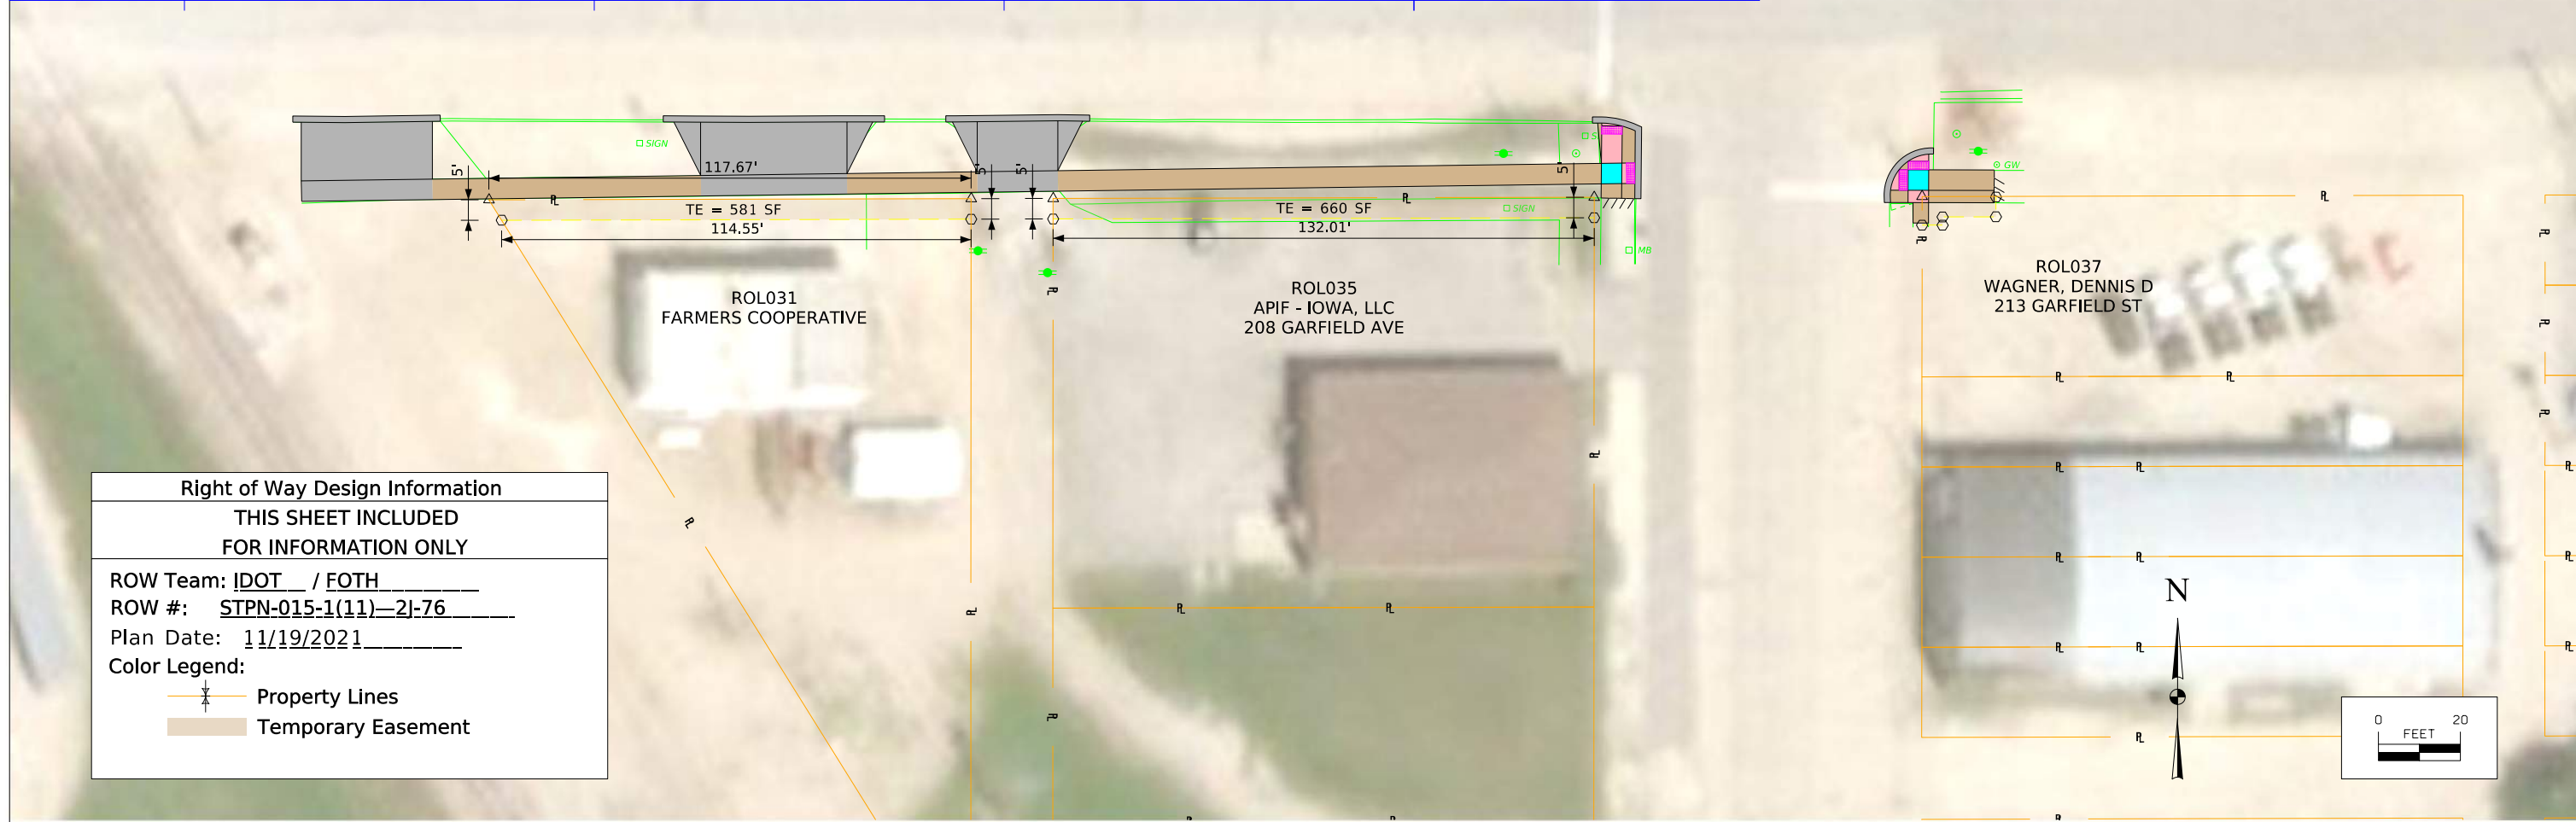


Right of Way Design Information		
THIS SHEET INCLUDED FOR INFORMATION ONLY		
ROW Team:	IDOT / FOTH	
ROW #:	STPN-015-1(11)-2J-76	
Plan Date:	11/19/2021	
Color Legend:		
	Property Lines	
	Temporary Easement	

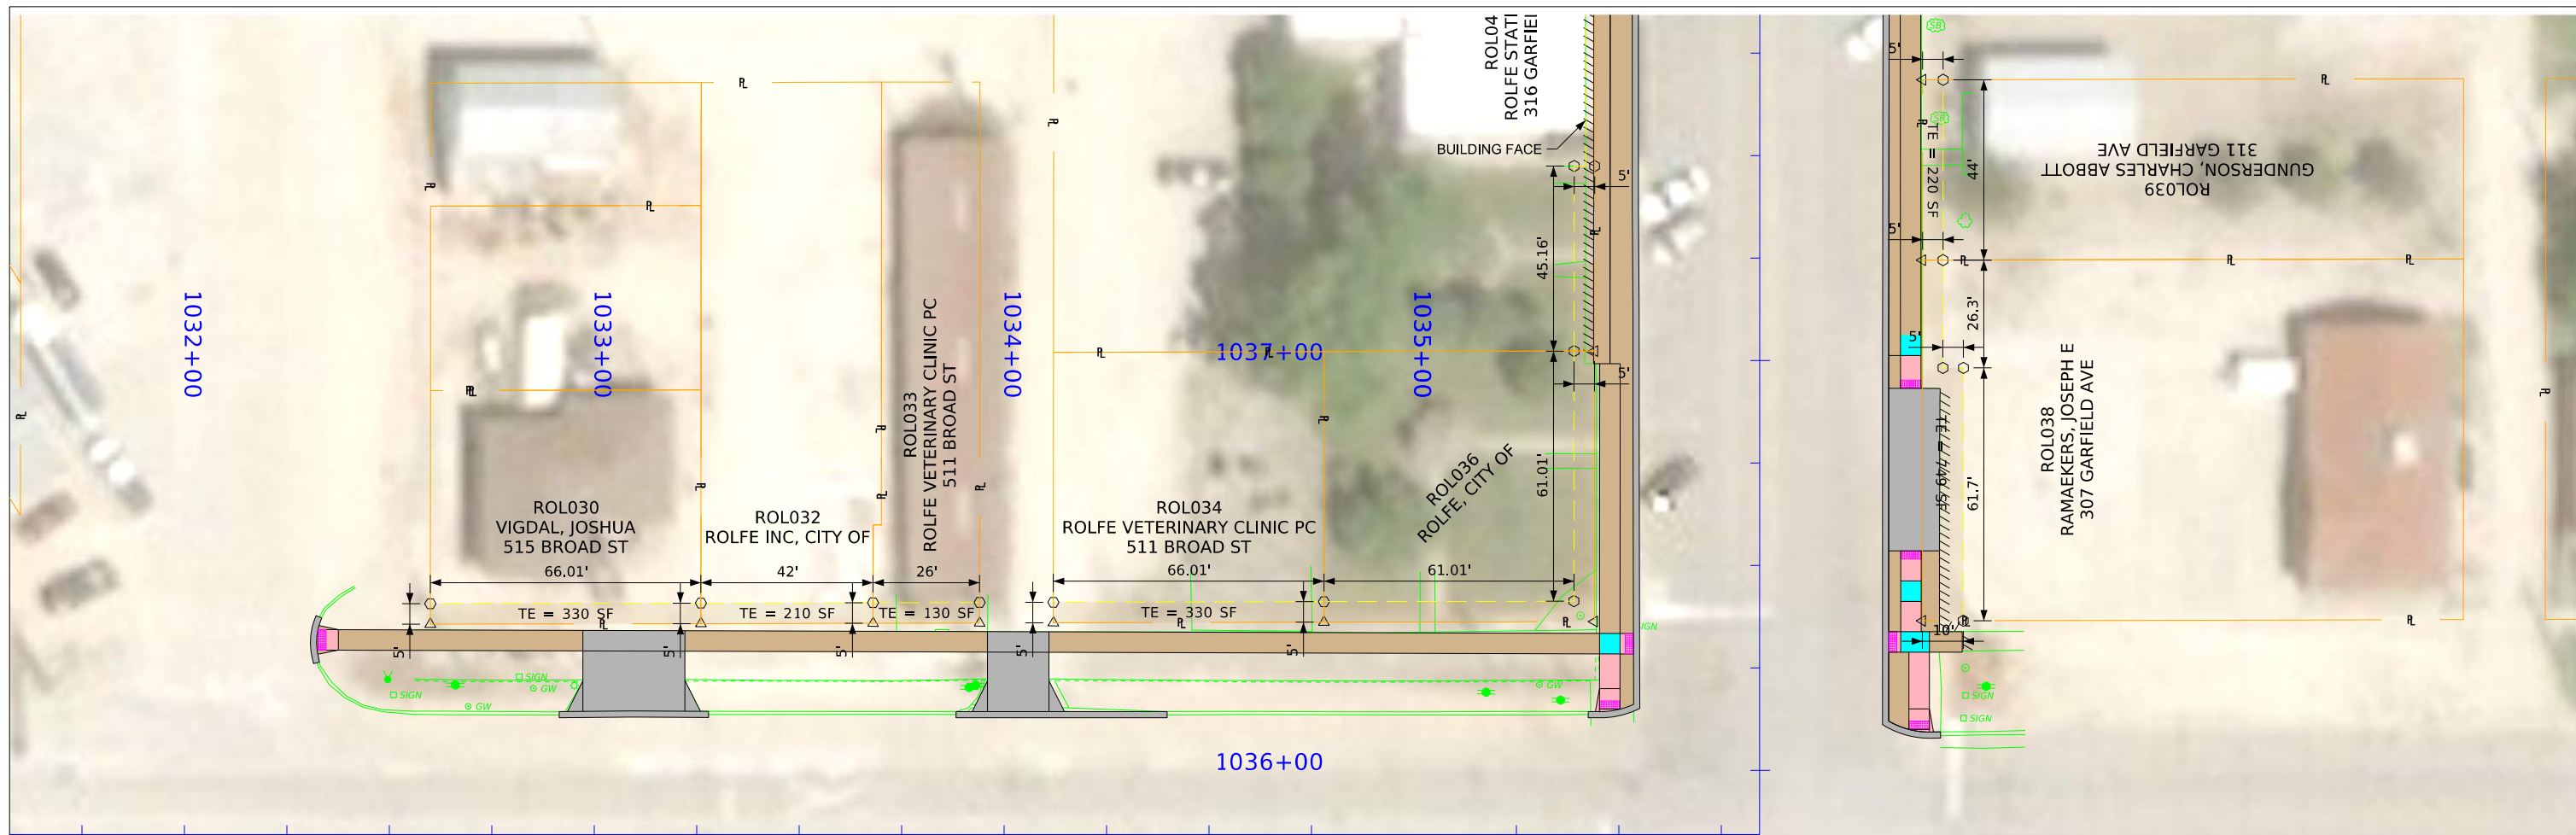

Right of Way Design Information	
THIS SHEET INCLUDED FOR INFORMATION ONLY	
ROW Team:	IDOT / FOTH
ROW #:	STPN-015-1(11)-2J-76
Plan Date:	11/19/2021
Color Legend:	
	Property Lines
	Temporary Easement

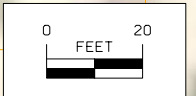


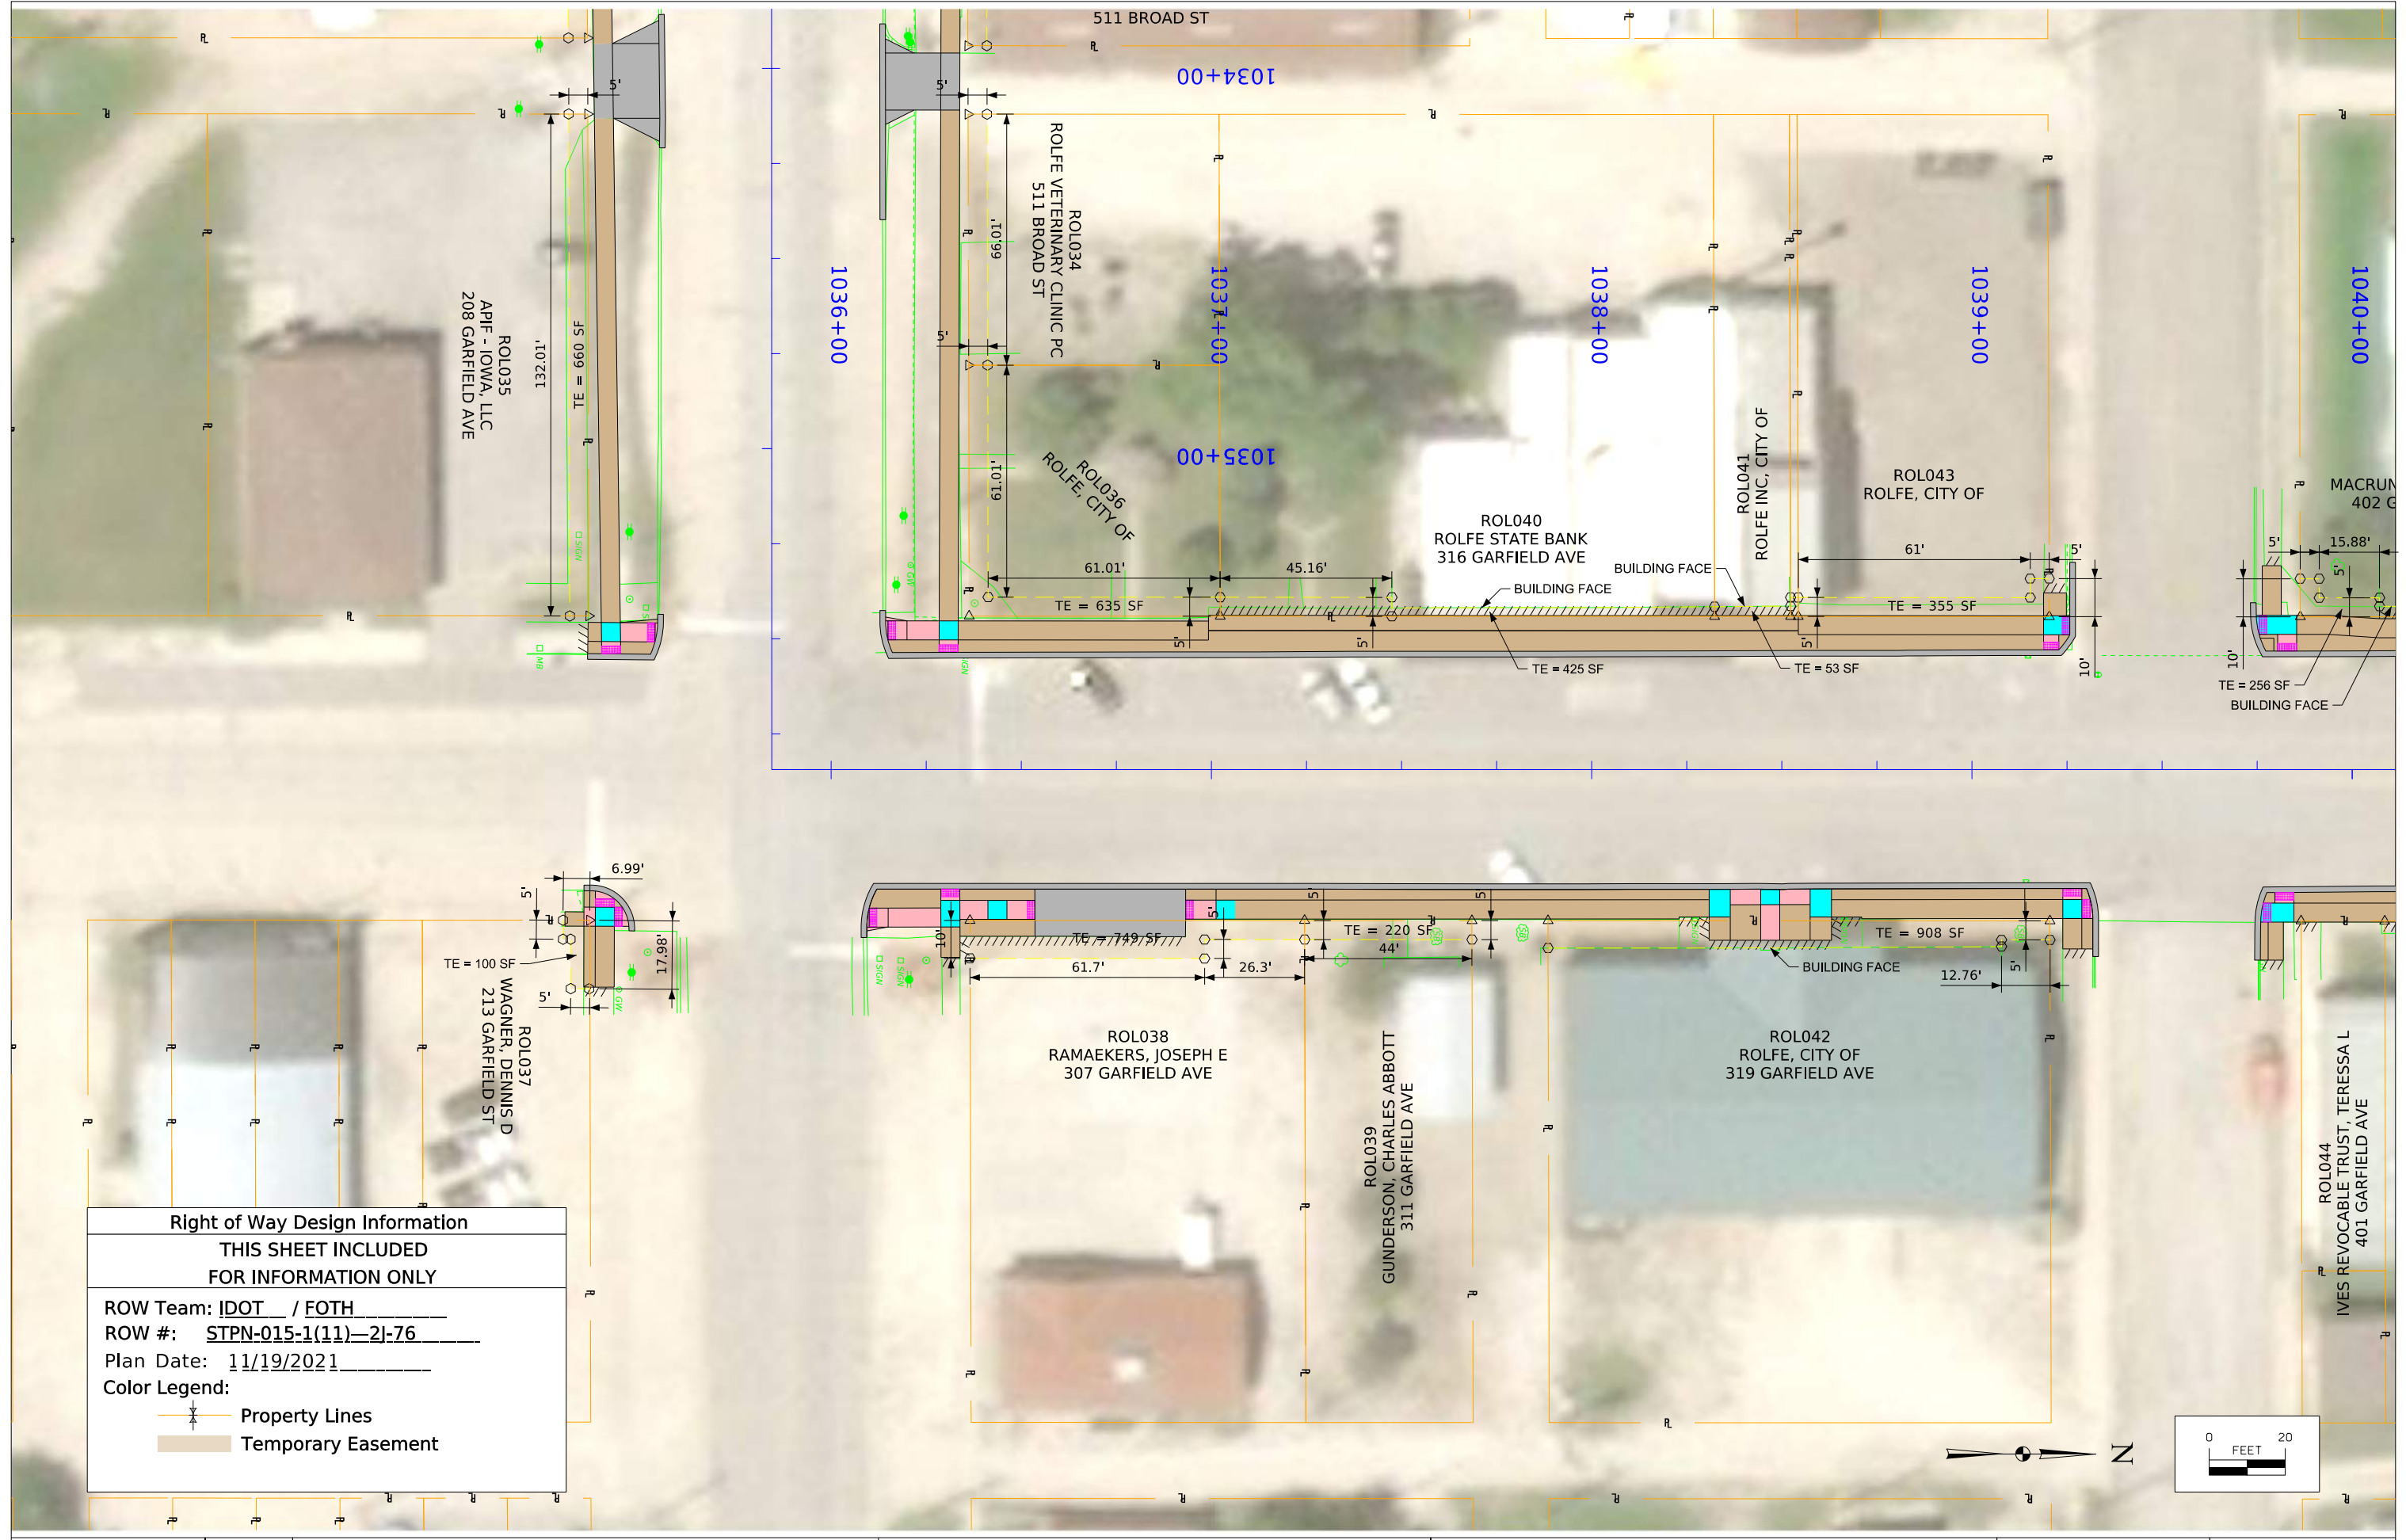

Right of Way Design Information
 THIS SHEET INCLUDED
 FOR INFORMATION ONLY

ROW Team: IDOT / FOTH
 ROW #: STPN-015-1(11)-2J-76
 Plan Date: 11/19/2021


Color Legend:
 - Property Lines
 - Temporary Easement

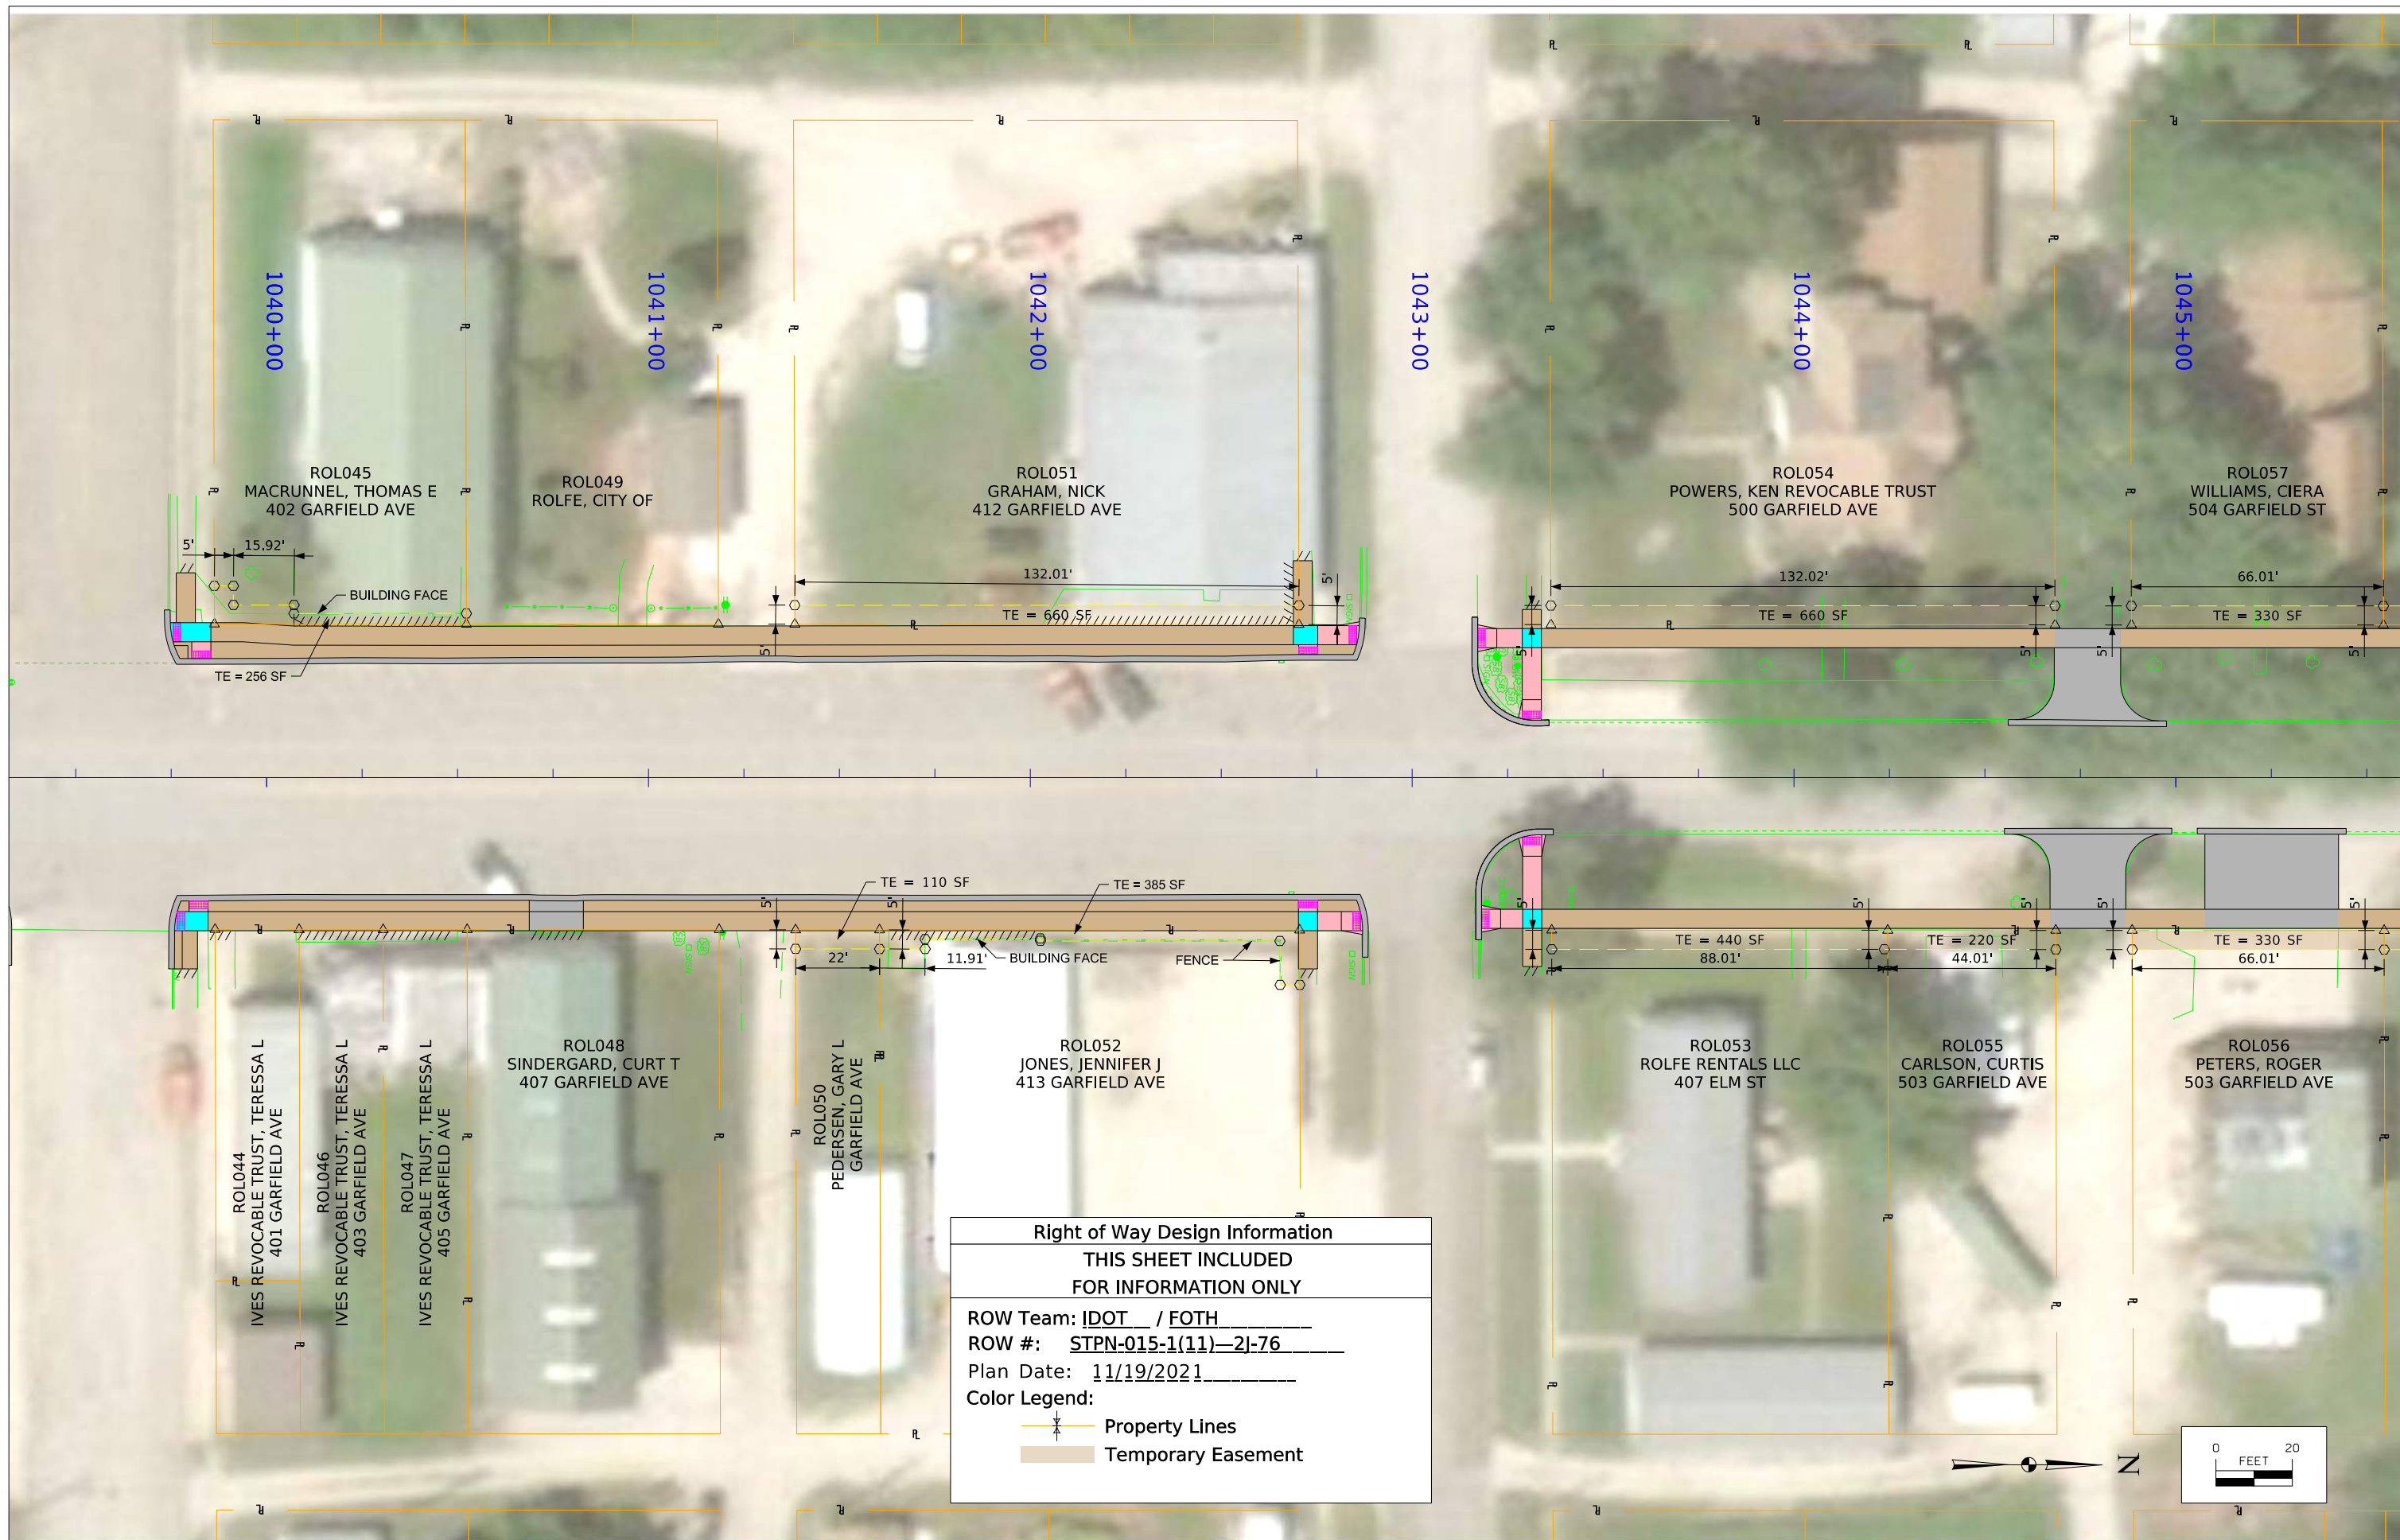

Right of Way Design Information
 THIS SHEET INCLUDED
 FOR INFORMATION ONLY

ROW Team: IDOT / FOTH
 ROW #: STPN-015-1(11)-2J-76
 Plan Date: 11/19/2021
 Color Legend:


- Property Lines
- Temporary Easement

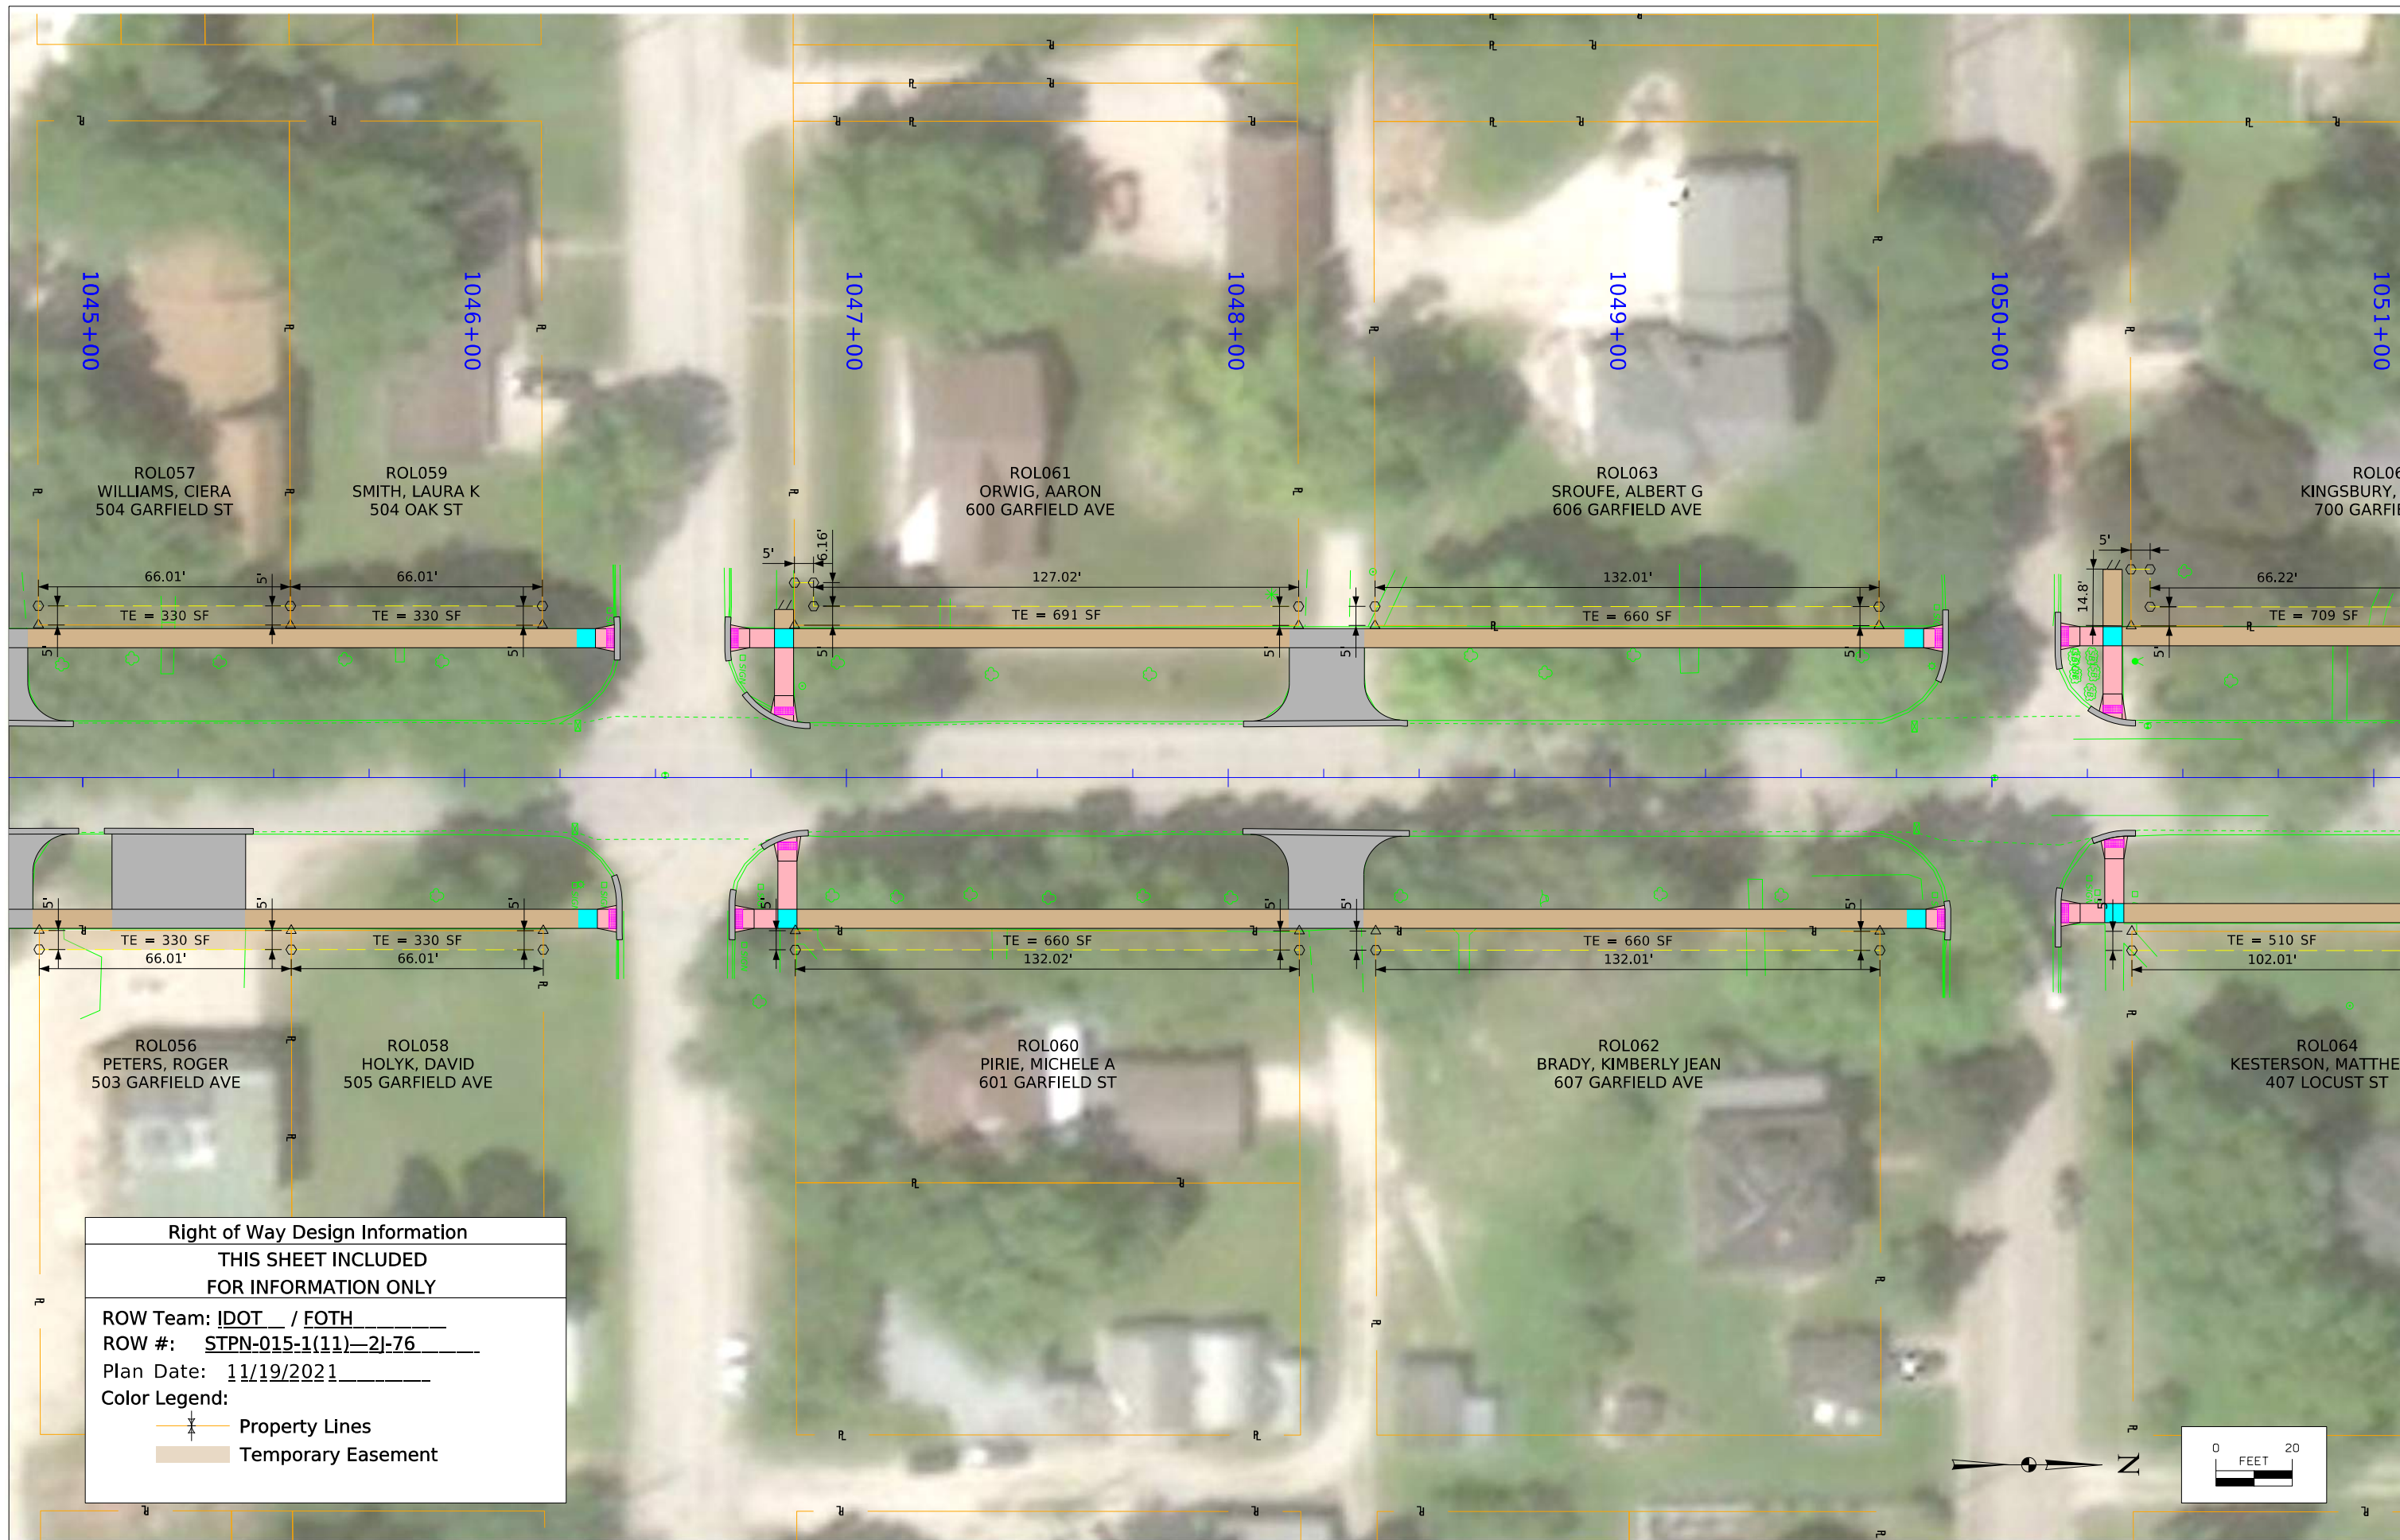


Right of Way Design Information
THIS SHEET INCLUDED FOR INFORMATION ONLY

ROW Team: DOT / FOTH
 ROW #: STPN-015-1(11)-2J-76
 Plan Date: 11/19/2021

Color Legend:
 - Property Lines
 - Temporary Easement

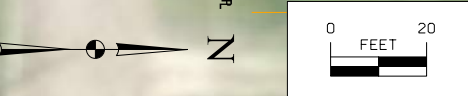

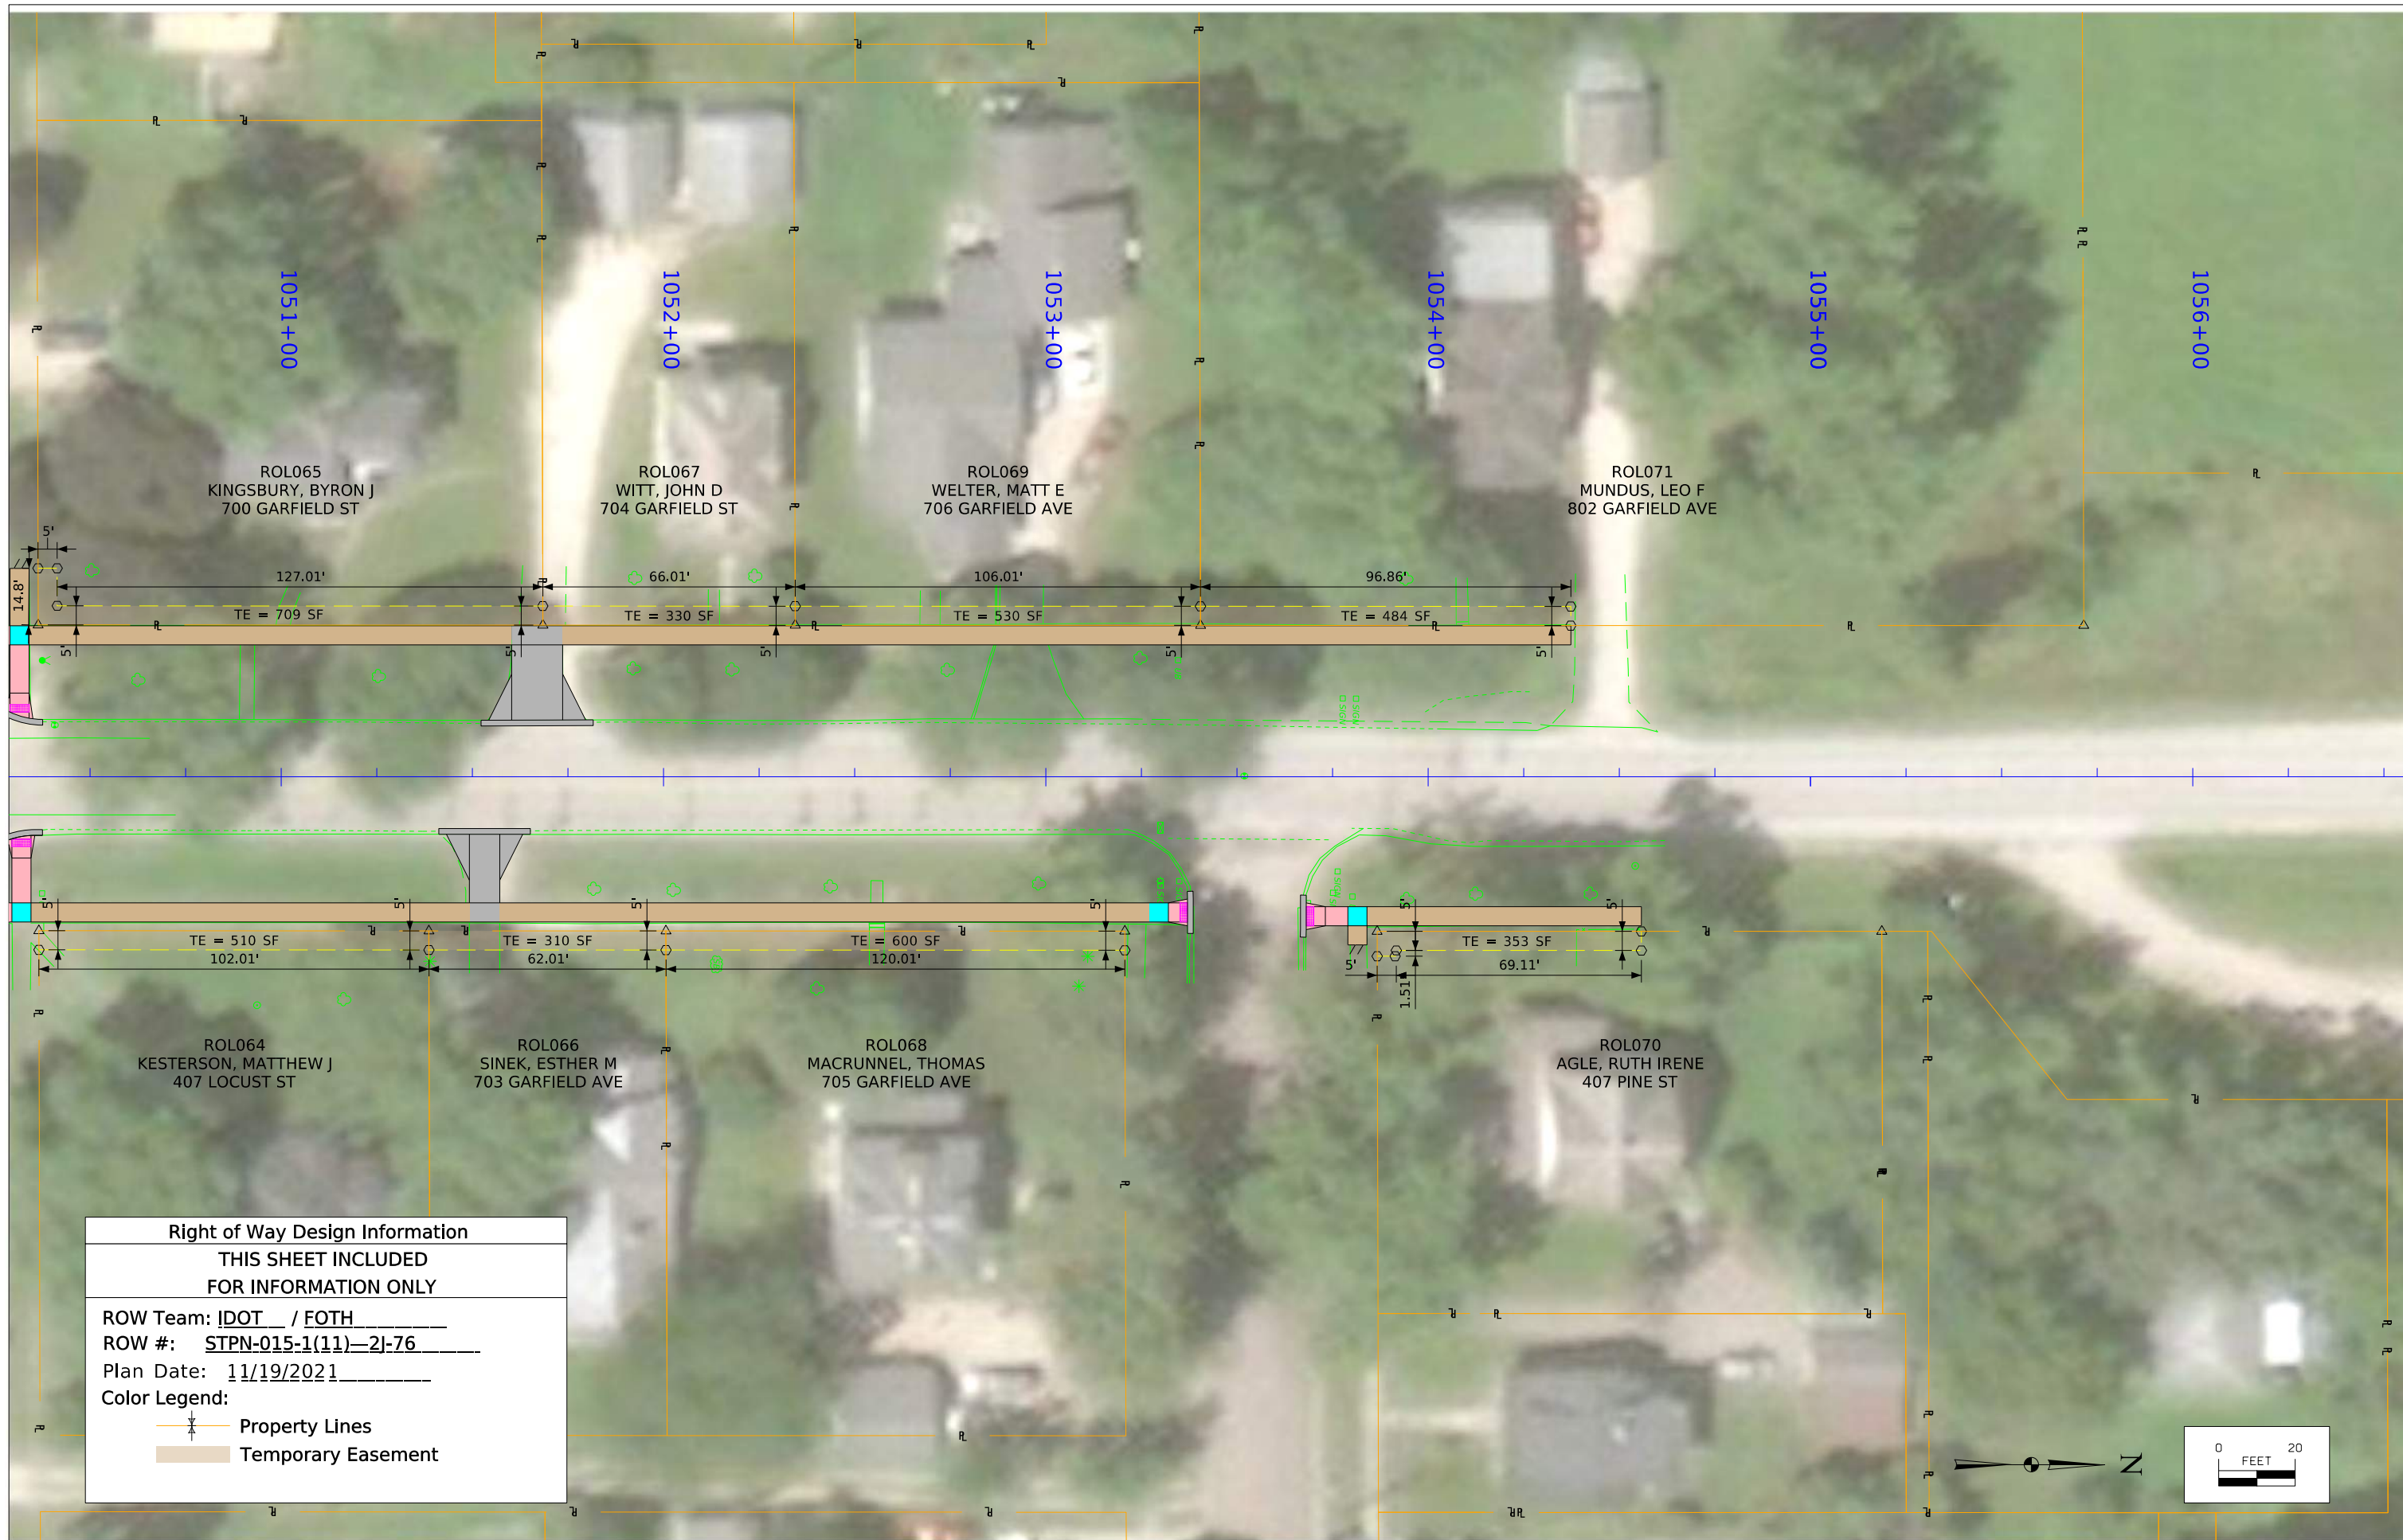

Right of Way Design Information	
THIS SHEET INCLUDED FOR INFORMATION ONLY	
ROW Team:	DOT / FOTH
ROW #:	STPN-015-1(11)-2J-76
Plan Date:	11/19/2021
Color Legend:	
	Property Lines
	Temporary Easement

