


**ROADSIDE OBJECT, TWO-WAY PROTECTION**

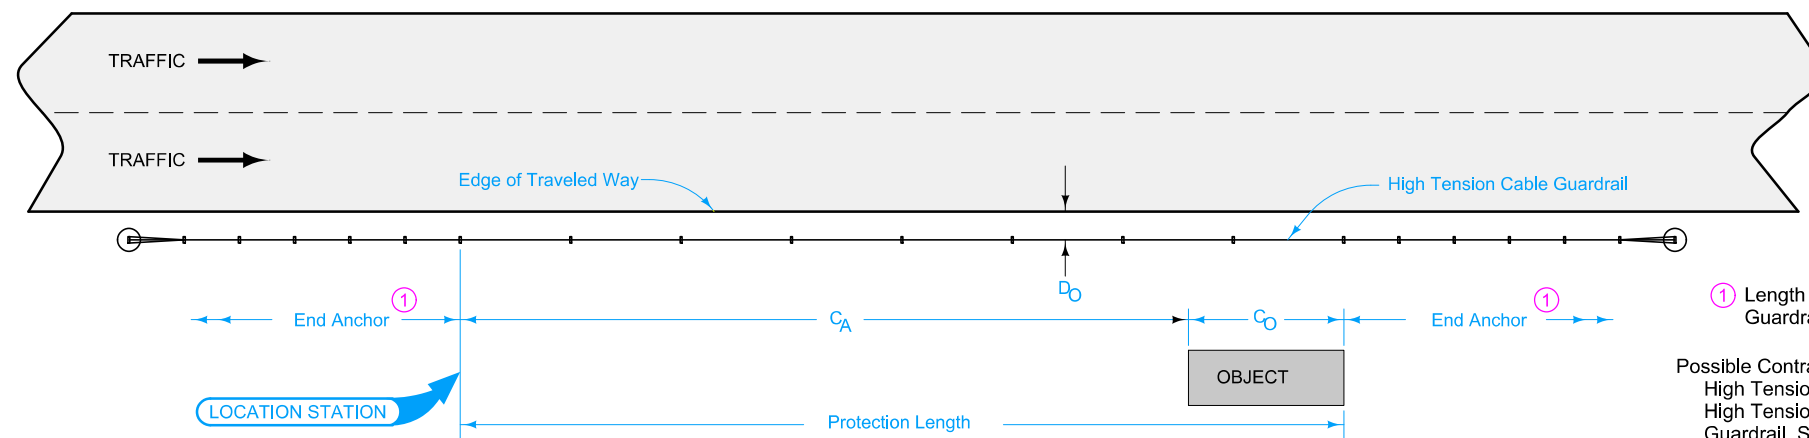


**ROADSIDE OBJECT, ONE-WAY PROTECTION**

① Length varies depending on High Tension Cable Guardrail system.

Possible Contract Items:  
High Tension Cable Guardrail  
High Tension Cable Guardrail, End Anchor  
Guardrail, Special Anchor Section

Possible Tabulation:  
108-9A

	REVISION
	3   10-19-21
STANDARD ROAD PLAN	BA-351
SHEET 1 of 2	
REVISIONS: Added note 1.	
APPROVED BY DESIGN METHODS ENGINEER	
<p><b>HIGH TENSION CABLE GUARDRAIL</b></p>	

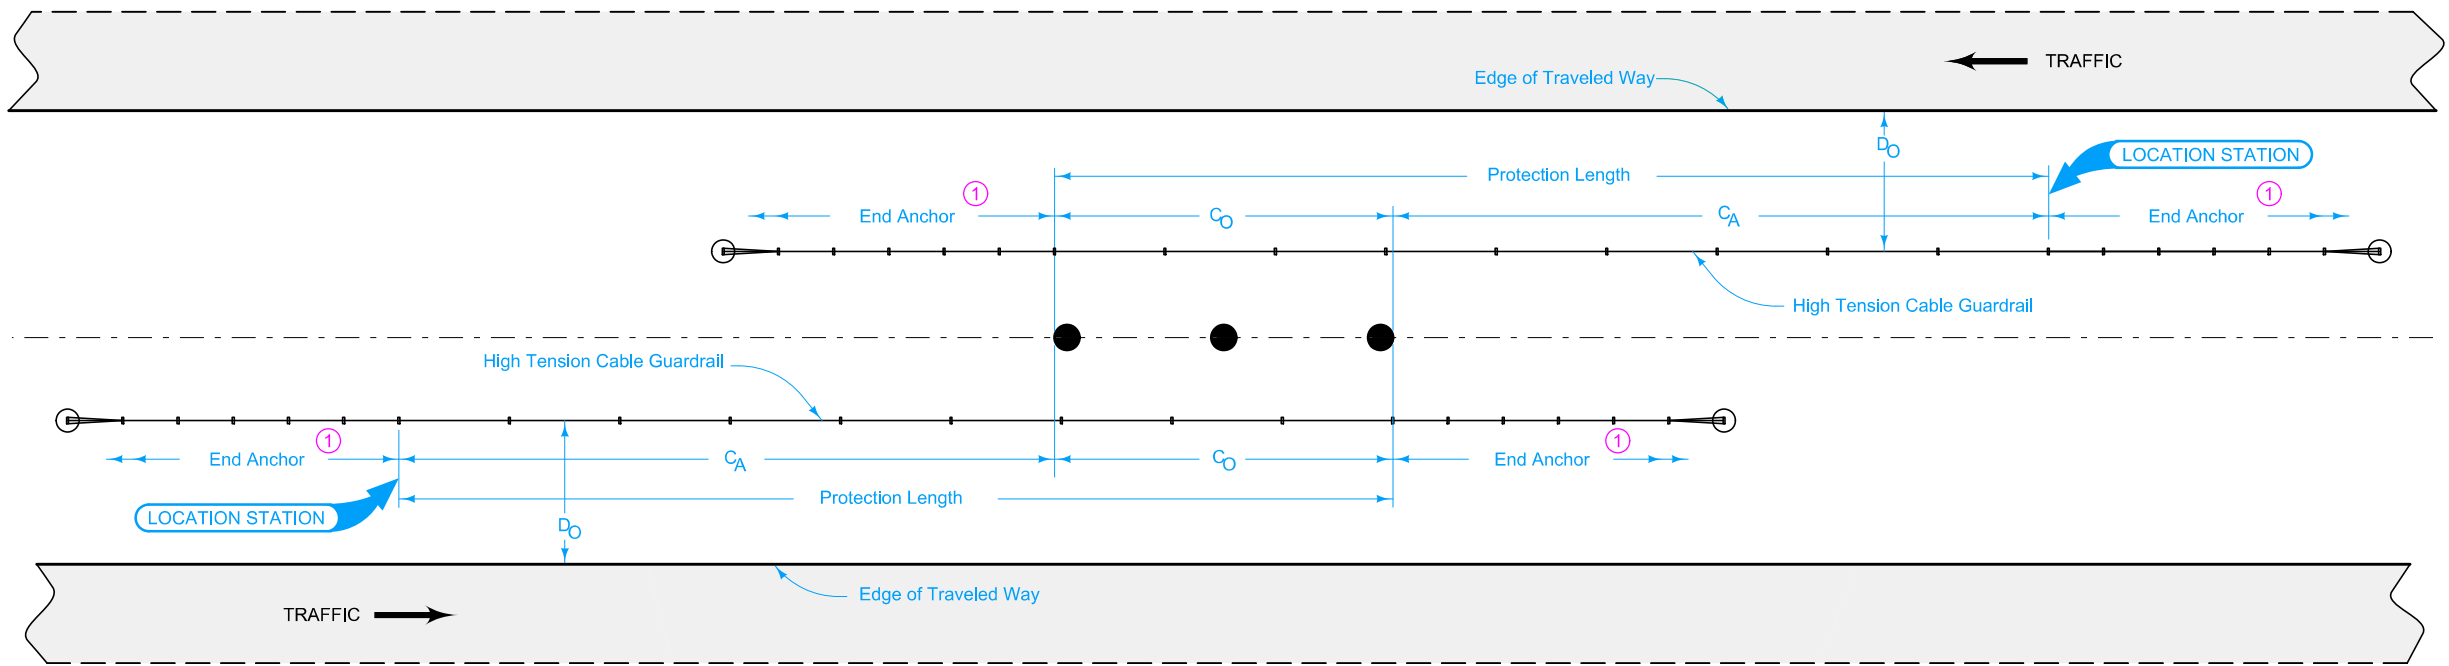

**MEDIAN OBJECT PROTECTION**

① Length varies depending on High Tension Cable Guardrail system.

	REVISION
	3   10-19-21
STANDARD ROAD PLAN	BA-351
SHEET 2 of 2	
REVISIONS: Addd note 1.	
APPROVED BY DESIGN METHODS ENGINEER	
HIGH TENSION CABLE GUARDRAIL	