



PLAN
Disturbed Area within Stream

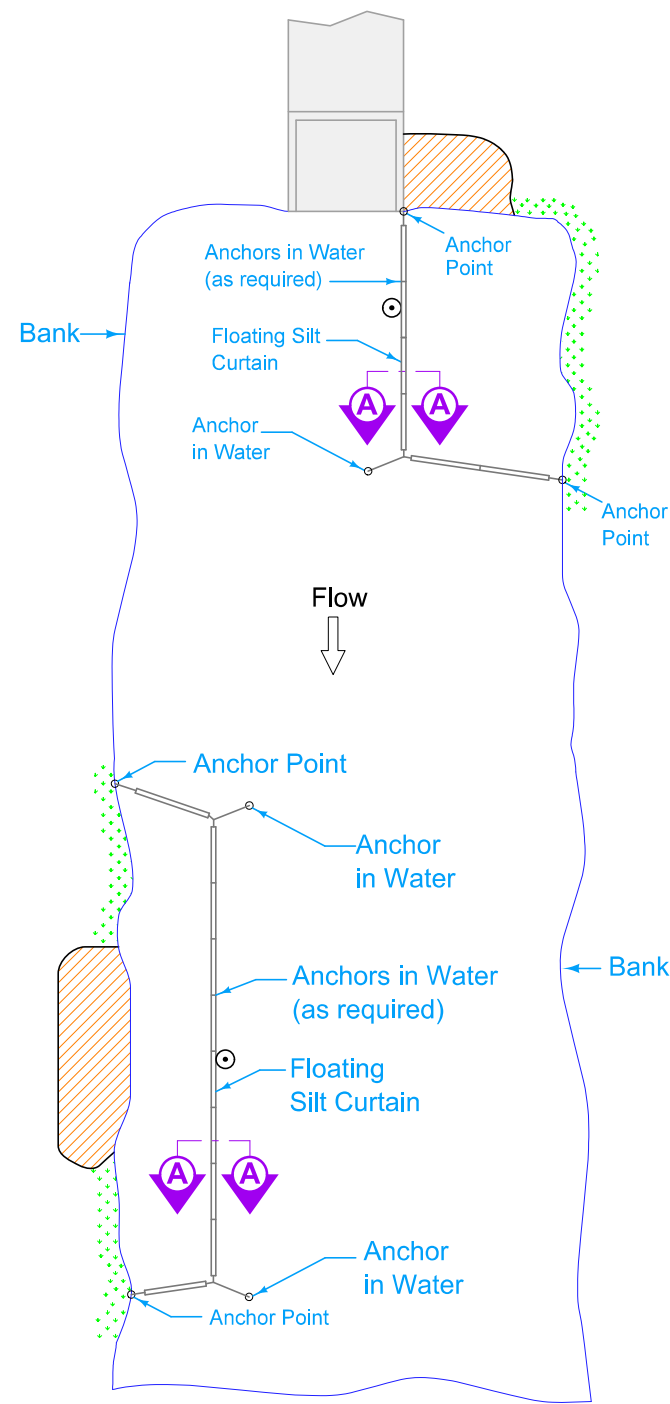

PLAN
Disturbed Area Adjacent
to Stream

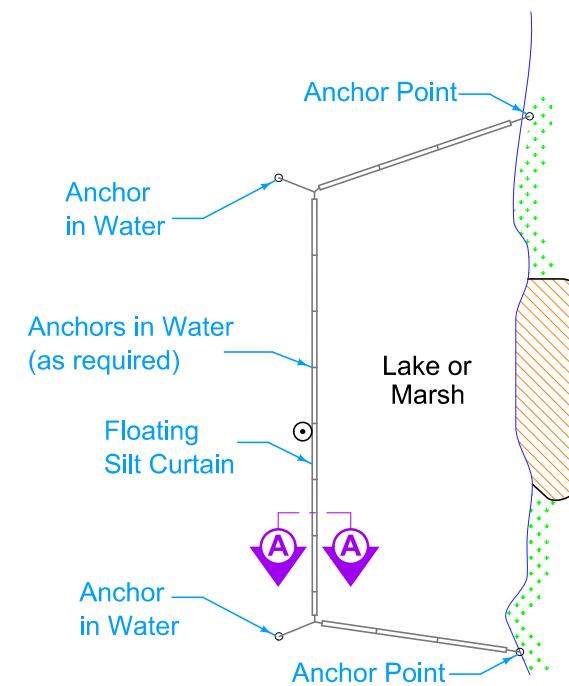

PLAN
Still Water Only

LEGEND	
	Carrier Float
	Buoy
	Undisturbed Vegetation
	Disturbed Soil

Keep silt curtain as close to work area as possible.


Depth of curtain is the dimension of the curtain fabric extending below the flotation, i.e. hanging in the water.

Install according to Hanging Installation unless specified otherwise.


- Possible Contract Items:
- Clean-out of Floating Silt Curtain (Containment)
 - Floating Silt Curtain (Containment)
 - Floating Silt Curtain (Hanging)
 - Maintenance of Floating Silt Curtain

Possible Tabulation:
100-10


	REVISION
	6 10-21-14
STANDARD ROAD PLAN	EC-202
	SHEET 1 of 2
REVISIONS: Removed 100' typical spacing between anchors on page 2. Added possible contract item. Removed sections of standard notes and circle note 1.	
APPROVED BY DESIGN METHODS ENGINEER	
FLOATING SILT CURTAIN	

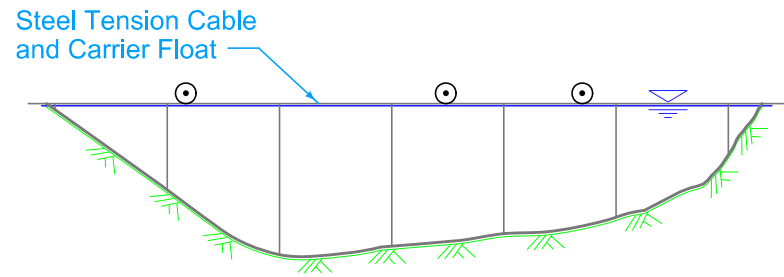

PROFILE

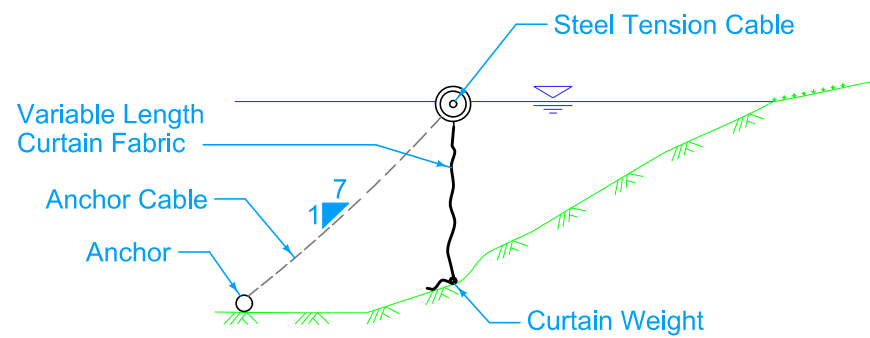


SECTION A-A
Hanging Installation

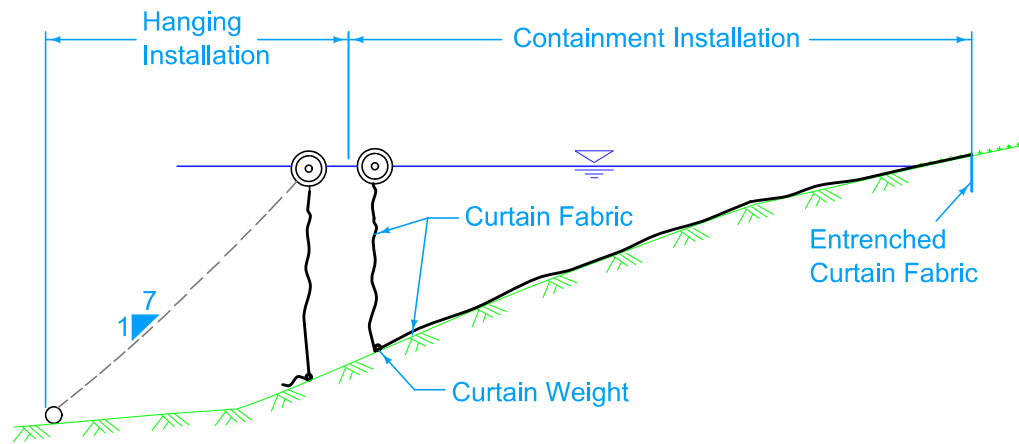


SECTION A-A ①
Containment Installation

LEGEND	
	Carrier Float
	Buoy
	Undisturbed Vegetation
	Disturbed Soil
	Water Surface

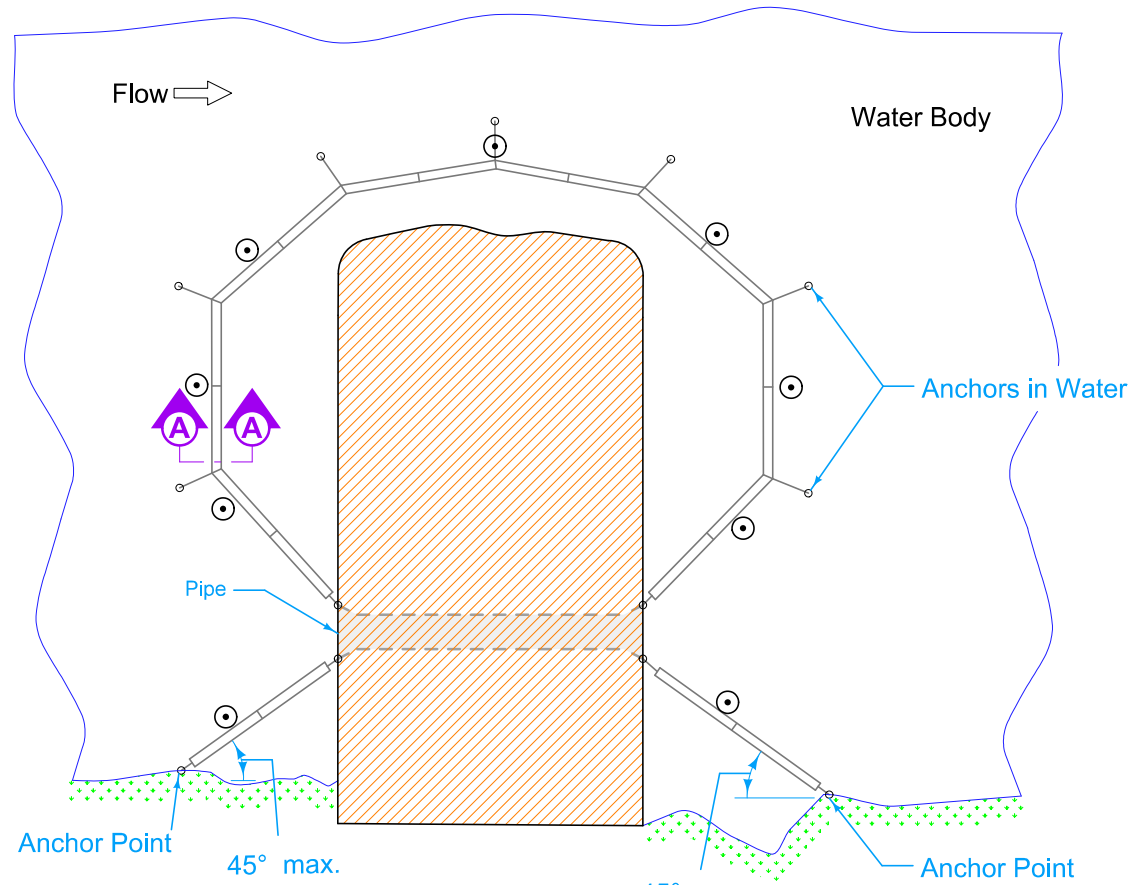

PLAN
Stream Crossing or Causeway
(with pipe)

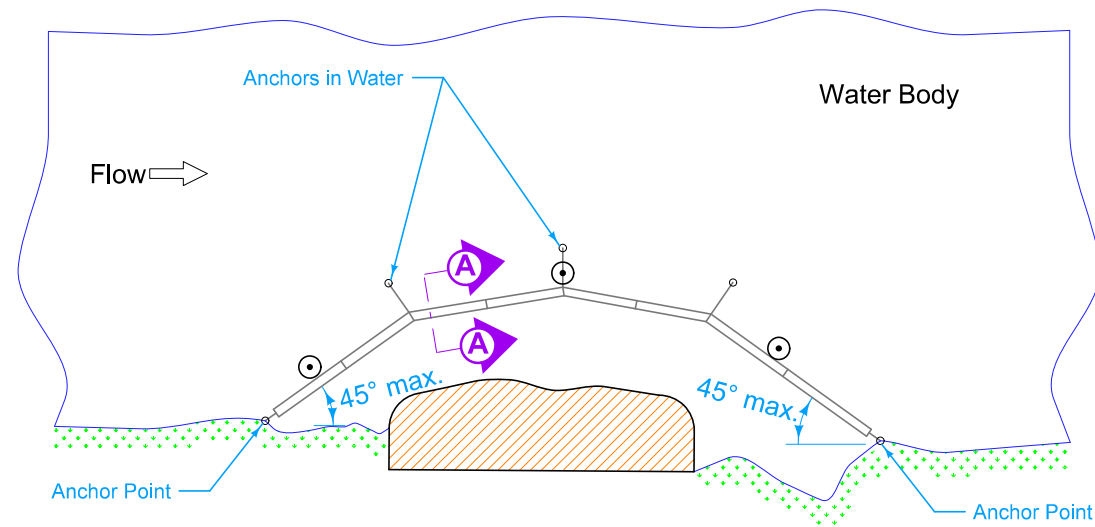

PLAN
Causeway or Pad

① When Containment Installation is specified, it will be in combination with a Hanging Installation that is paid for separately.

	REVISION	
	6	10-21-14
STANDARD ROAD PLAN		EC-202
		SHEET 2 of 2
REVISIONS: Removed 100' typical spacing between anchors on page 2. Added possible contract item. Removed sections of standard notes and circle note 1.		
APPROVED BY DESIGN METHODS ENGINEER		
FLOATING SILT CURTAIN		