


SLOPE RESHAPING

CLASS 10

RESHAPING SLOPES

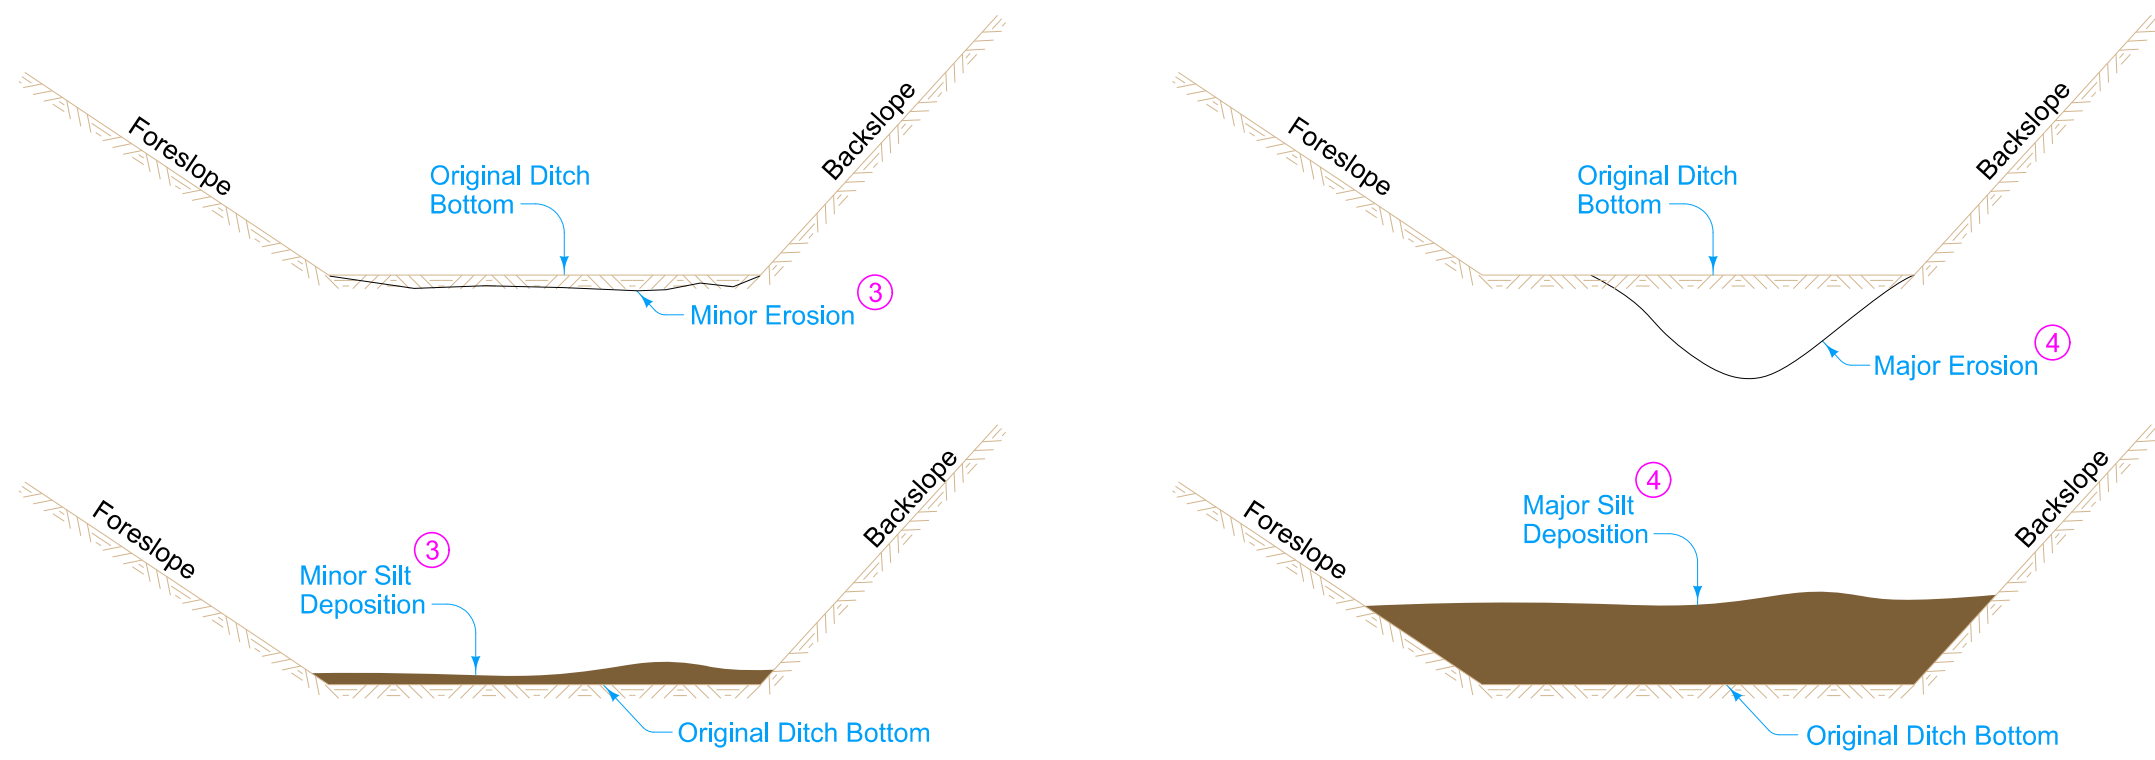

RESHAPING DITCHES

CLASS 10

DITCH RESHAPING

Minor slope and ditch reshaping resulting from normal seedbed preparation will not be paid for separately.

- ① Move material to or from areas immediately adjacent to slope to re-establish original slope template. Prepare slope according to Article 2601.03, B, 4, a of the Standard Specifications.
- ② Remove or place Class 10 material to re-establish original slope template. In areas of Class 10 placement, furnish topsoil and place according to Section 2105 of the Standard Specifications. Prepare slope according to Article 2601.03, B, 4, a of the Standard Specifications.
- ③ Move material to or from areas immediately adjacent in order to re-establish original ditch template. Prepare ditch according to Articles 2601.03, H, 1, a, b, and c of the Standard Specifications. Reshape ditch according to Section 2125 of the Standard Specifications
- ④ Remove or place Class 10 material to re-establish original ditch template. In areas of Class 10 placement, furnish topsoil and place according to Section 2105 of the Standard Specifications. Prepare ditch according to Articles 2601.03, H, 1, a, b, and c of the Standard Specifications.

Possible Contract Items:
 Slope Reshaping
 Reshaping Ditches
 Class 10 Excavation
 Topsoil, Furnish and Spread

	REVISION	
	New	04-21-15
STANDARD ROAD PLAN		EW-105
		SHEET 1 of 1

REVISIONS: New.

Shawn Miller
 APPROVED BY DESIGN METHODS ENGINEER

RESHAPING SLOPES AND DITCHES