

DESIGNER INFORMATION



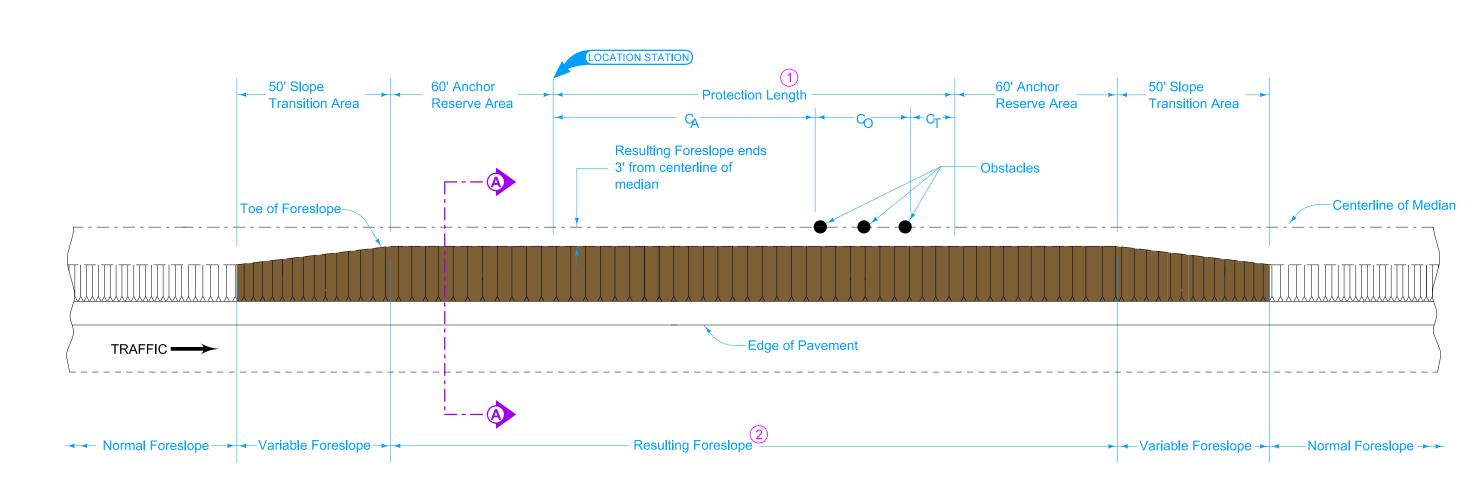

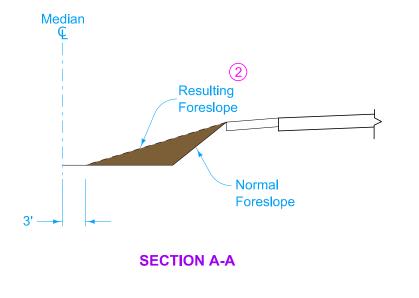

Provide positive drainage through the median obstacle

- 1 Refer to Tabulation 108-9A and BA-351.
- 2 No steeper than 6:1. See plans for detailed drawings.

Possible Contract Items:

Topsoil Embankment in Place Excavation, Class 10

Possible Tabulations: 107-24 108-9A

