


Adjacent walls may have different widths based upon pipe configuration, but structure must be rectangular.

- 1 Provide two #4 hoop bars at top opening and at all pipe
- 2 Cast-in-place base shown. If base is precast integral with walls, the footprint of the base is not required to extend beyond the outer edge of the walls.
- 3 Wall widths vary with pipe diameter and range from 4 feet minimum to 9 feet maximum. Provide 12 inches of wall width (minimum) each side of pipe opening.
- 4) 12 inch minimum wall height above all pipes.



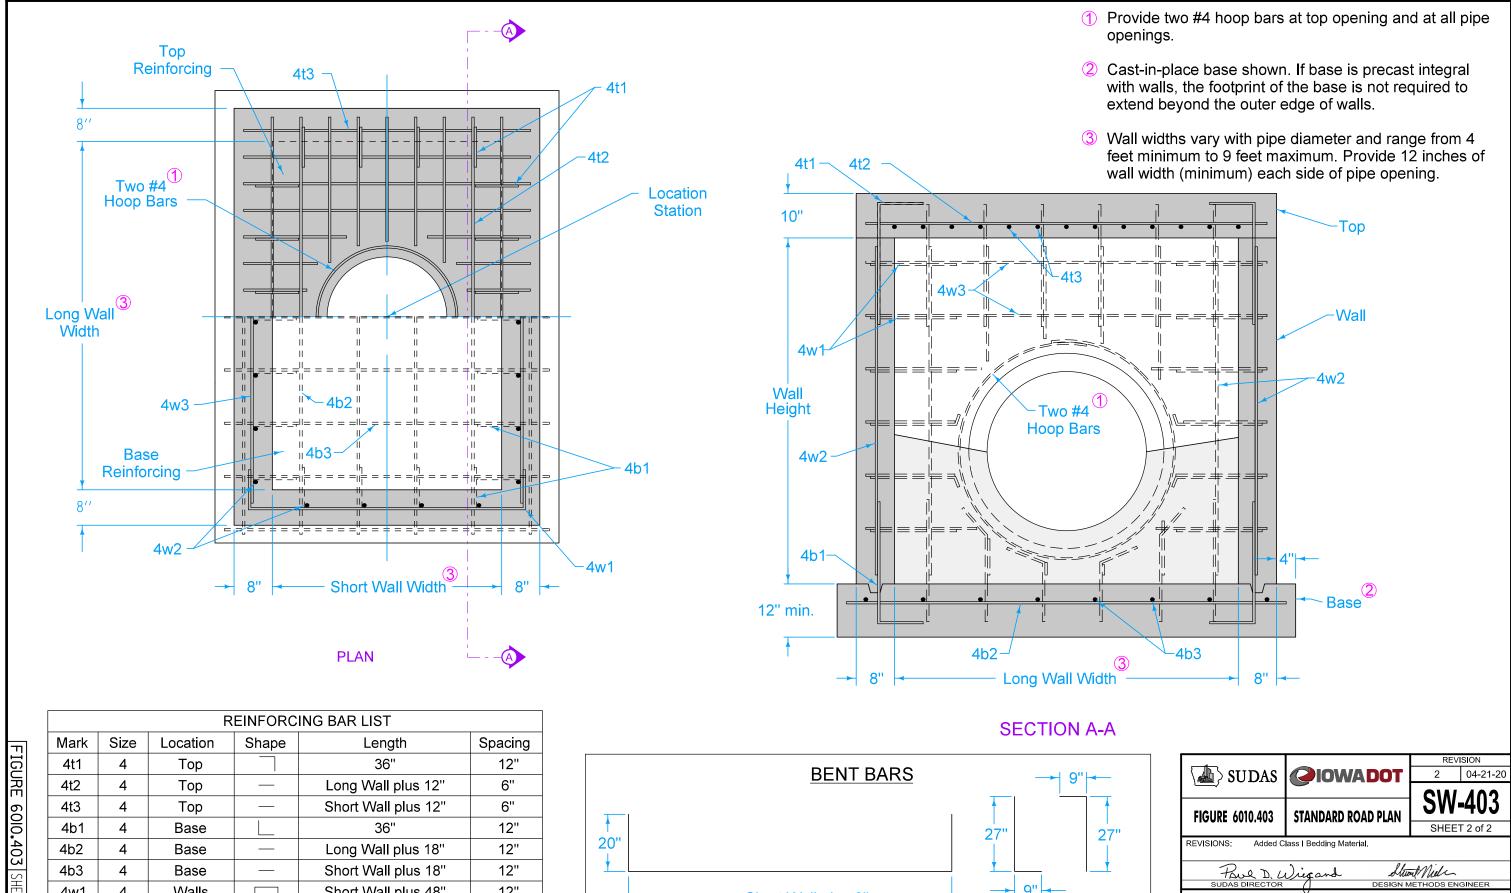

REINFORCING BAR LIST					
Mark	Size	Location	Shape	Length	Spacing
4t1	4	Тор		36"	12"
4t2	4	Тор		Long Wall plus 12"	6"
4t3	4	Тор		Short Wall plus 12"	6"
4b1	4	Base	L	36"	12"
4b2	4	Base		Long Wall plus 18"	12"
4b3	4	Base		Short Wall plus 18"	12"
4w1	4	Walls		Short Wall plus 48"	12"
4w2	4	Walls		Wall Height minus 4"	12"
4w3	4	Walls		Long Wall plus 12"	12"

