


AUXILIARY LANE SHOULDERS

2 LANE

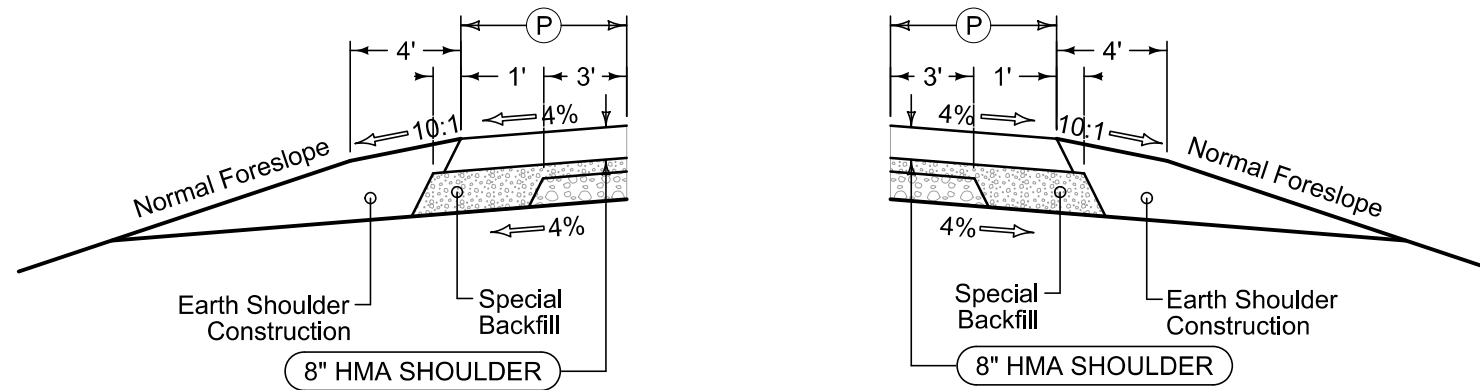

Auxiliary Lane

HMA Shoulder

Shoulder Jointing:
Longitudinal joint: B

2_AL_Shldr_HMA_
04-21-20

(P)
Feet