


AUXILIARY LANE SHOULDERS

4 LANE

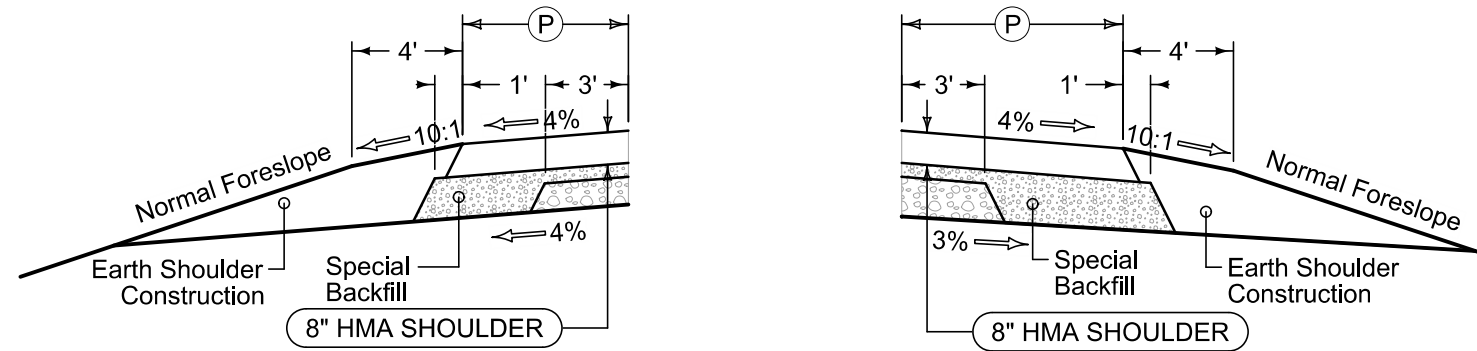

Auxiliary Lane HMA Shoulder

Shoulder Jointing:
Longitudinal joint: B

4_AL_Shldr_HMA_
04-21-20

(P)
Feet