


AUXILIARY LANES

4 LANE

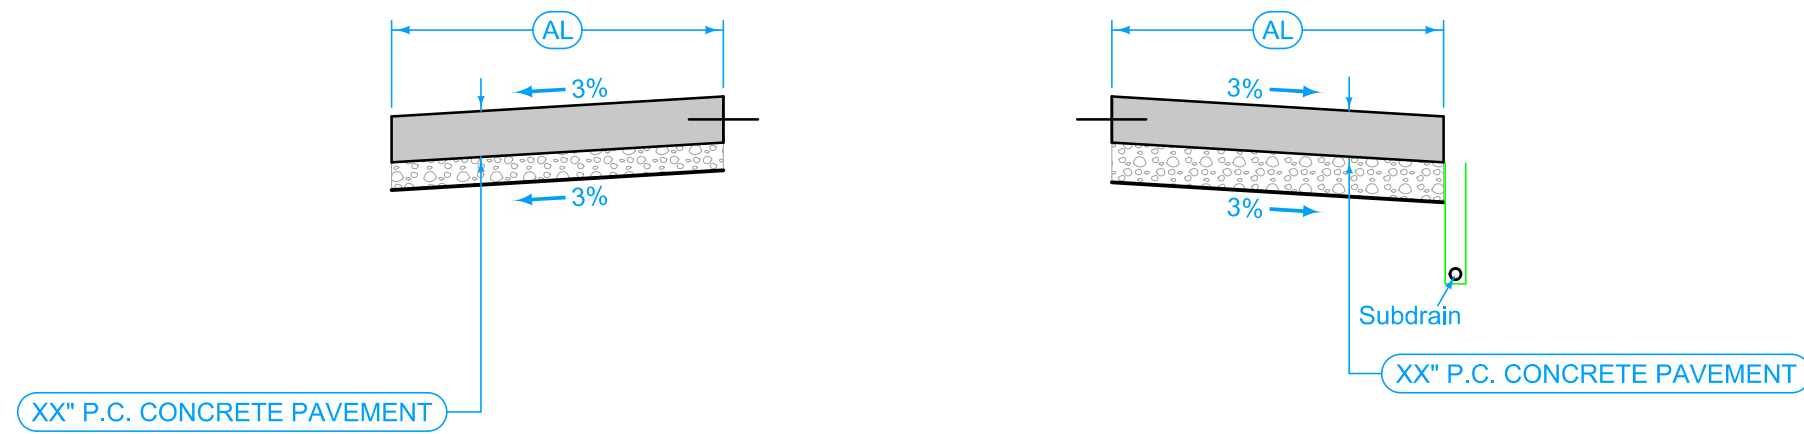

Auxiliary Lane

Longitudinal joint: L or BT
 Transverse joint: Match Mainline

4_AuxLane_PCC_ 04-15-25			
Direction of Travel	BEGIN STATION	END STATION	AL Feet