


7145
04-15-03

Notes:

This typical illustrates the construction requirements for an aggregate fillet at the edge of a paved shoulder.

The aggregate used in the fillet shall meet the requirements of Aggregate for Paved Shoulder Fillet, as specified in Article 4120.07.

The furnishing and finishing of aggregate for paved shoulder fillets is incidental to the paved shoulder.

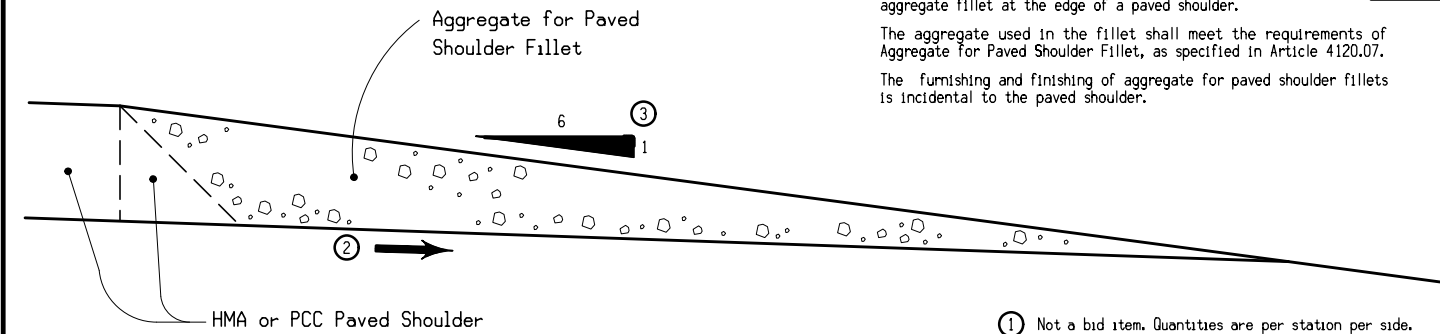

- ① Not a bid item. Quantities are per station per side.
- ② Match slope of under side of shoulder pavement.
- ③ 6:1 Slope minimum

LOCATION			QUANTITIES ①	
ROAD IDENTIFICATION	STATION TO STATION	SIDE	AGGREGATE FOR PAVED SHOULDER FILLET	
			PCC Tons	HMA Tons

AGGREGATE FOR PAVED SHOULDER FILLET